




Skipulags- og byggingarfulltrúi Uppsveita bs.
Yfirfarið
 16 APR. 2014
Mr. Cole
 Byggingarfulltrúi

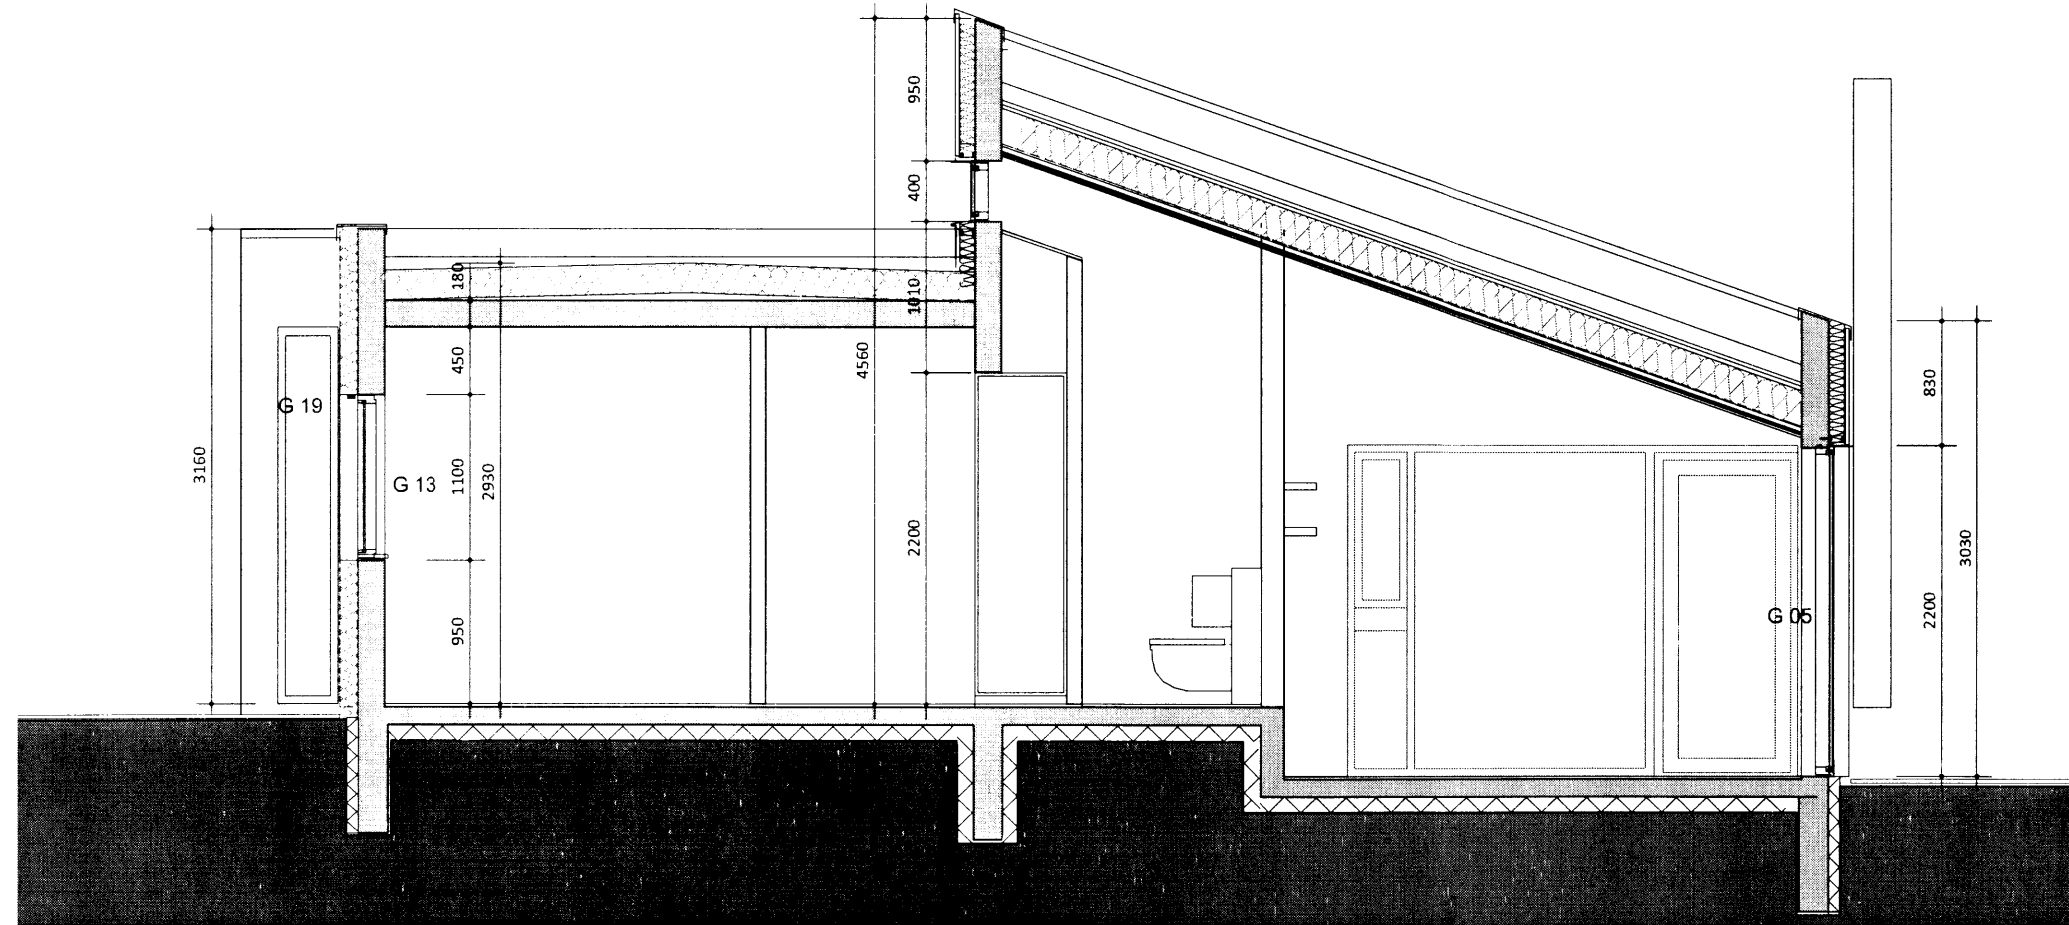

SNEIÐING A-A

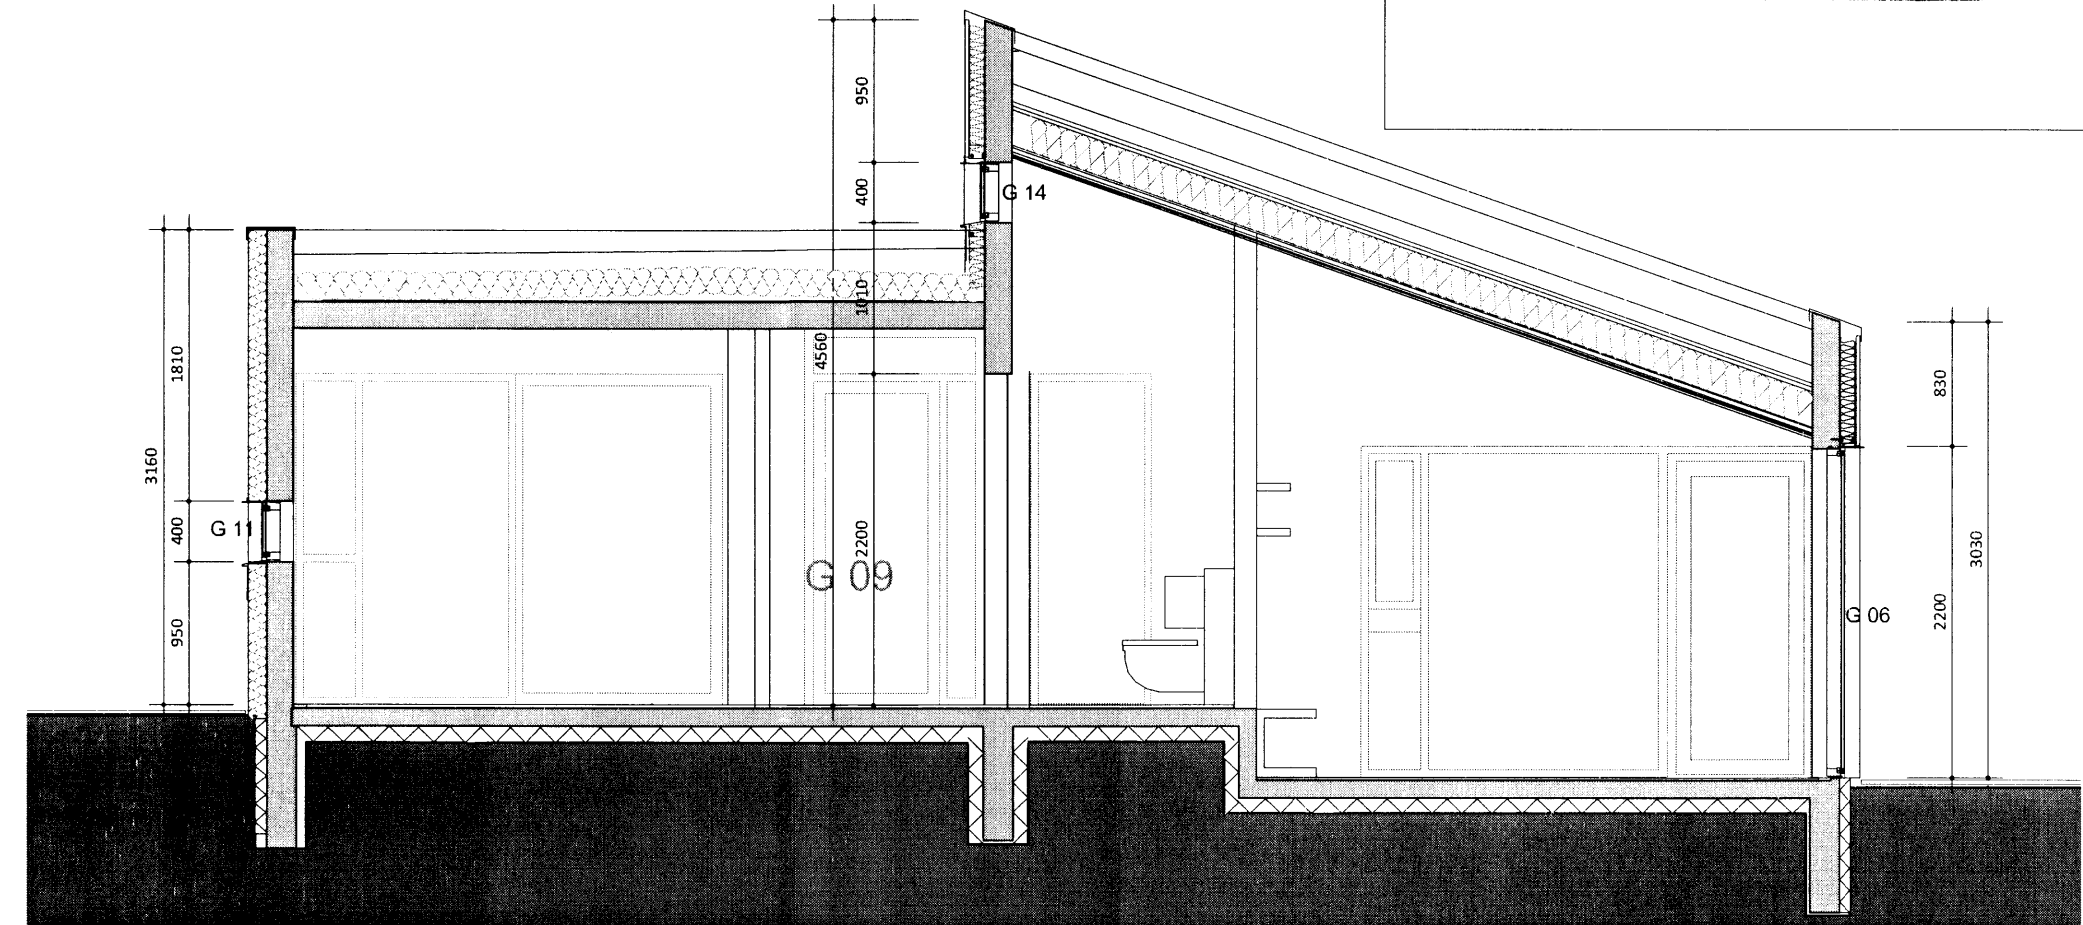

SNEIÐING B-B

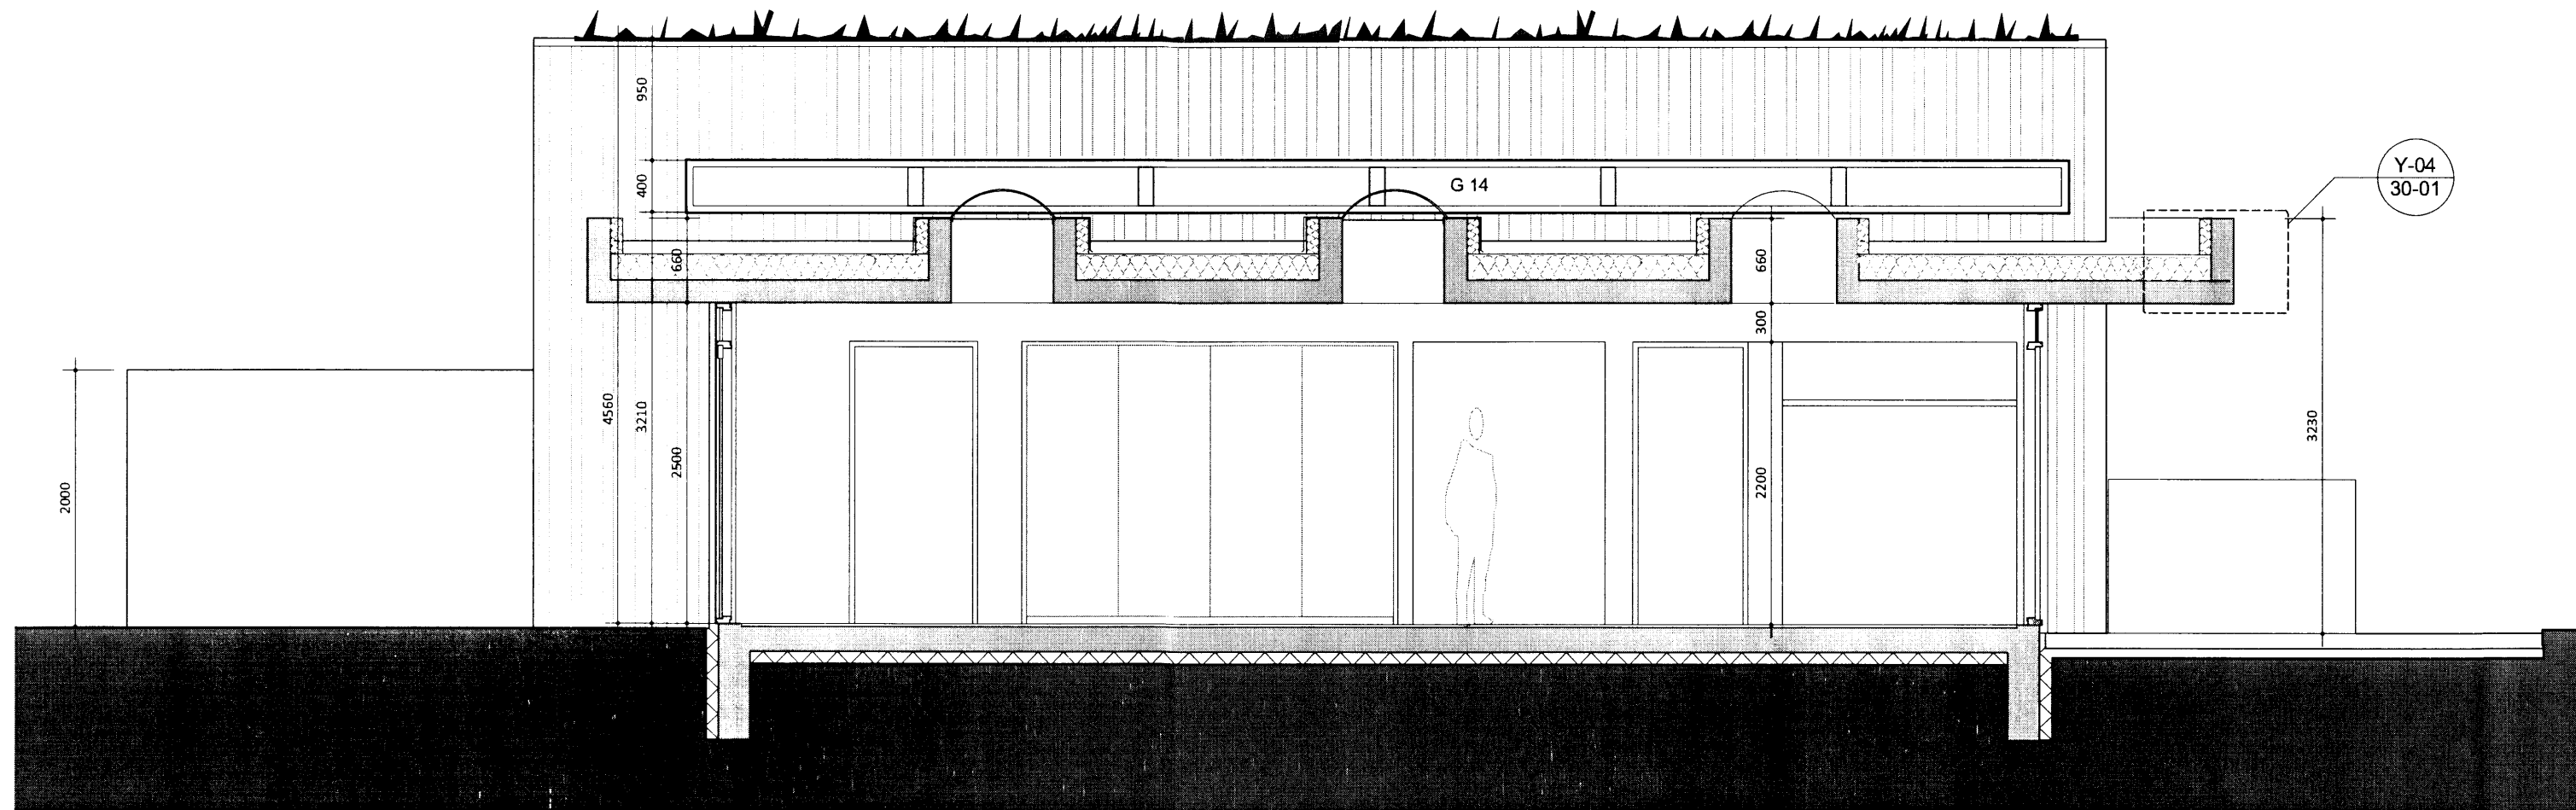

SNIÐ C - C

VERKTEIKNINGAR

HEILSÁRSHÚS Í LANDI MINNA MOSFELLS

SNEIÐINGAR	KVARDI	1:50
A - A, B - B, C - C	D A G S	07.04.14
	T E I K N	IH
	T E I K N NR	A 203

arkítika
arkitektastofa

INGUNN HELGA HAFSTAD ARKITEKT FAI KT: 020861-7469
 ingunn@arkitika.is 825 3901