


MÓTTEKID
 17 NOV. 2008
M
 Byggingafróðir uppáv. Ármessýslu og Flóahfr.

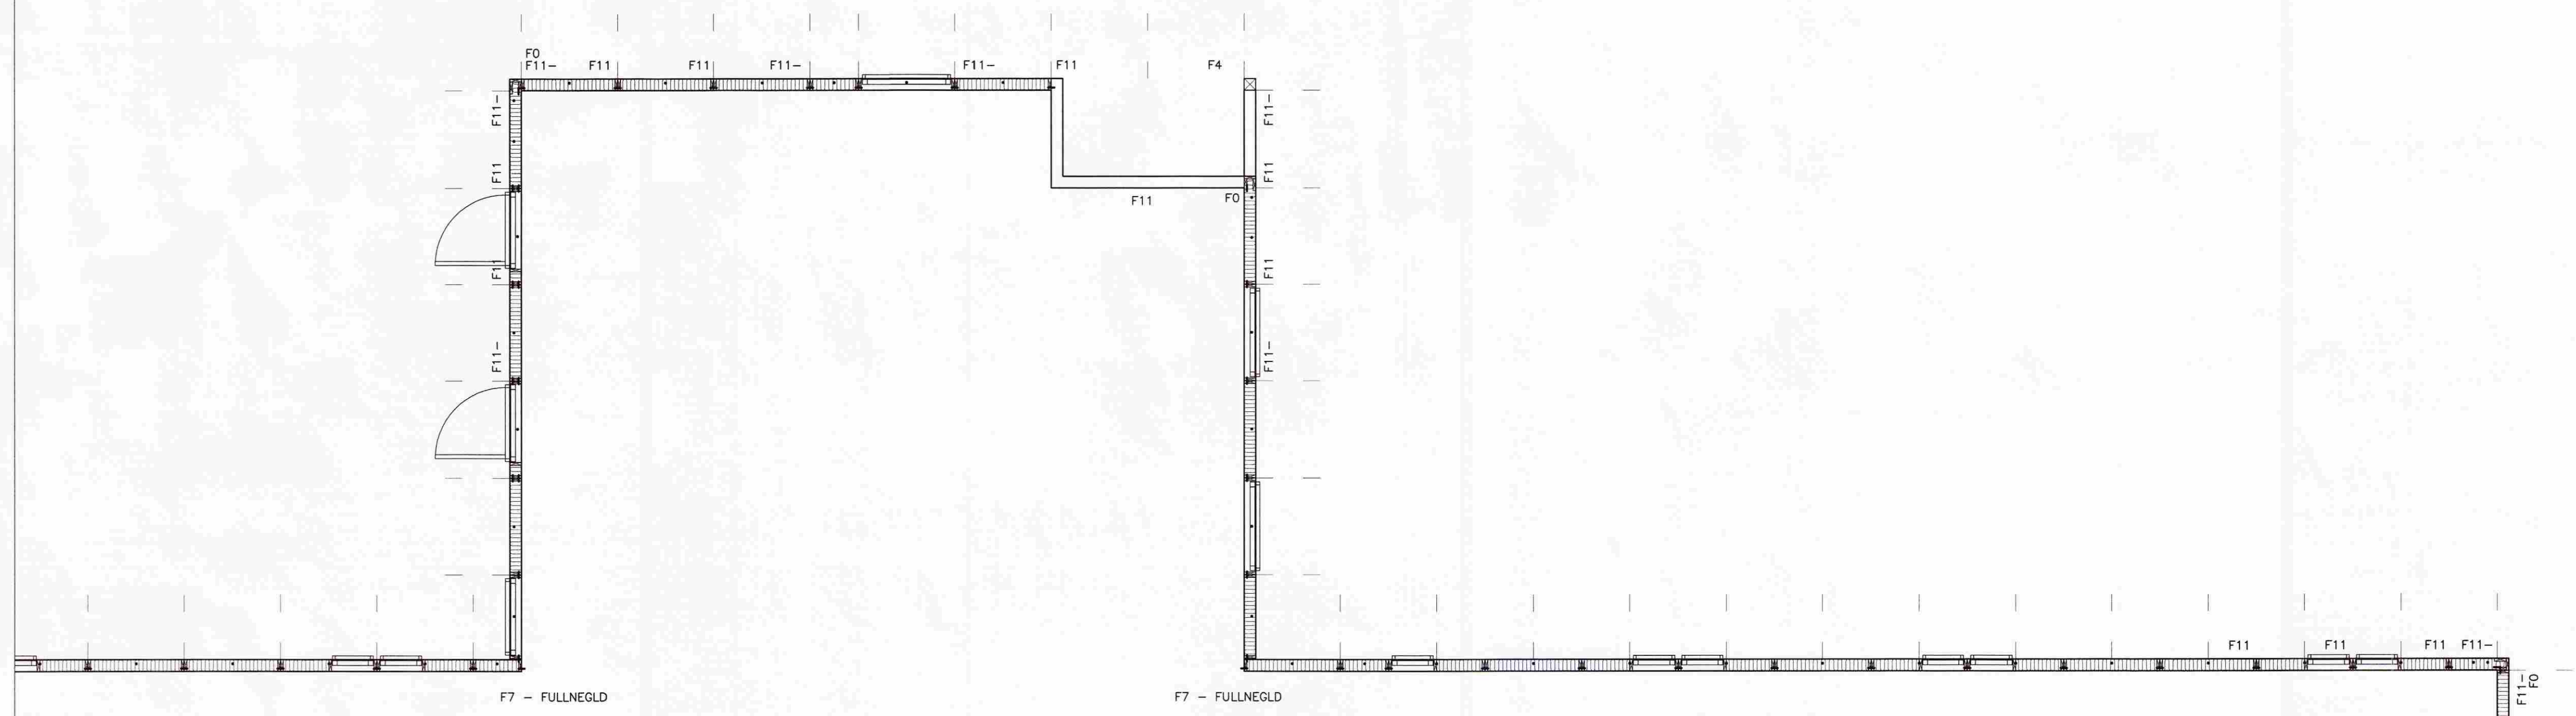


TING
 FESTING.

ÞAR SEM EKKI ER MERKT FESTING
 VID MÓDÚLLÍNU KEMUR F11- FESTING.

ÞAR SEM EKKI ER MERKT FESTING
 VID MÓDÚLLÍNU KEMUR F11- FESTING.

FESTINGAR:
 SJÁ FYLGISKJÖL BURDARVIRKIS

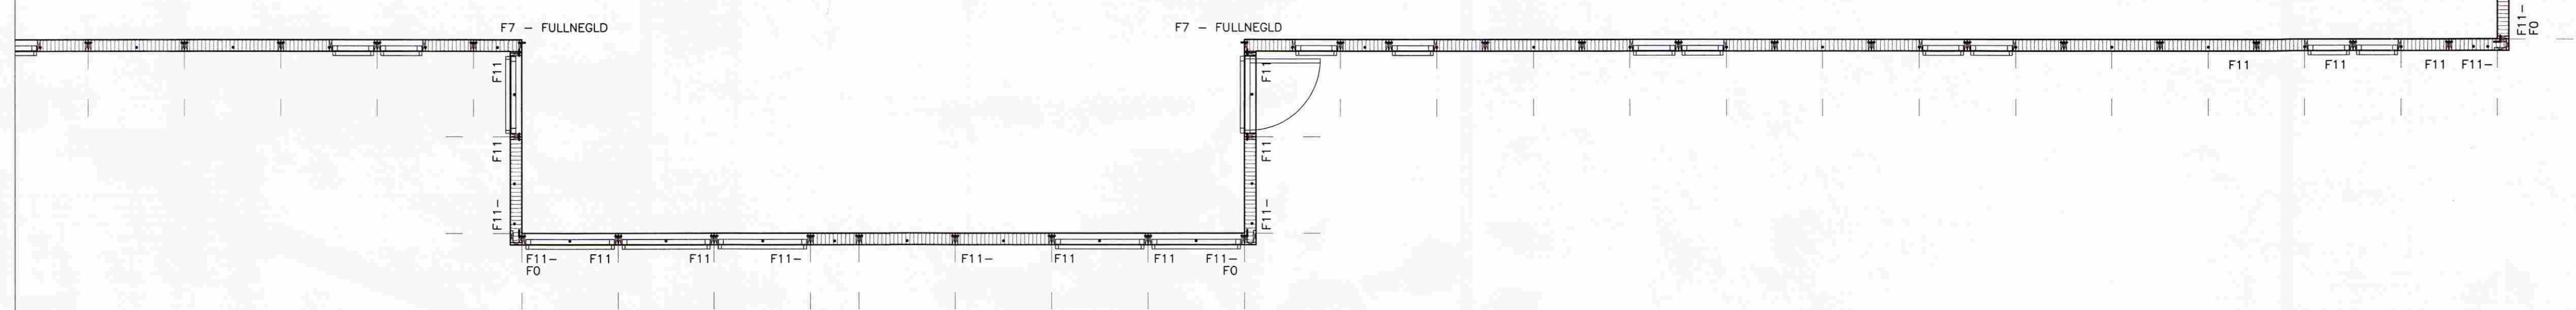

		VENTFRÆÐISSTOFNA ÁBYRGINGAR VEI AUSTURVEGI 69 800 SELFOSS SMÍ 480 4800 FAX 482 3851 www.rekaborg.is verkaborg@rekaborg.is
BERGMÁL		AUSTURVEGI 69 800 SELFOSS SMÍ 482 3850 FAX 482 3851 NETFANG sghus@sghus.is VEFFANG www.sghus.is
BURDARVIRKI:	MYR:	
VEGGJAPLAN:	MYR:	1:50/1:10
SKÝRNINGAR:	MYR:	
HAUÐI: T. ELLERT TÓMASSON	TEKINGI: BALDVIN ÁRNASON	
VERIÐNÖMUR: 6164	SKÝRNINGIÐ: 6164_sp.dwg	
DAGSETNING:	SMÍÐMYKI:	TEKINGI NÖMUR:
05.07.2007	<i>Elleum</i>	212b

201170-3979