




SP5

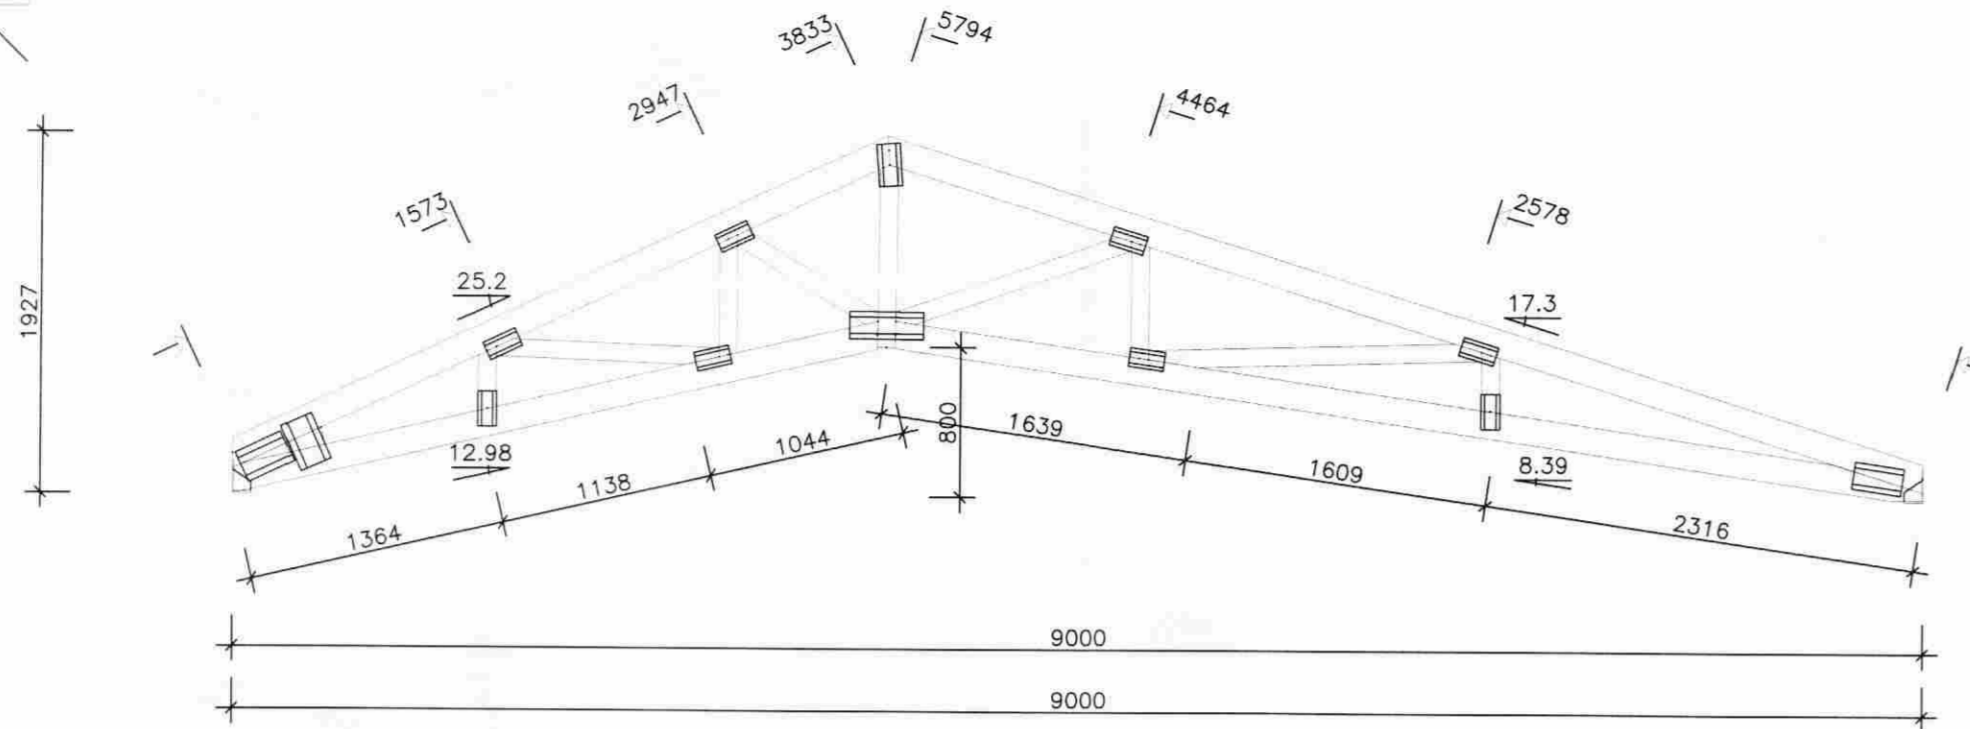


SS1

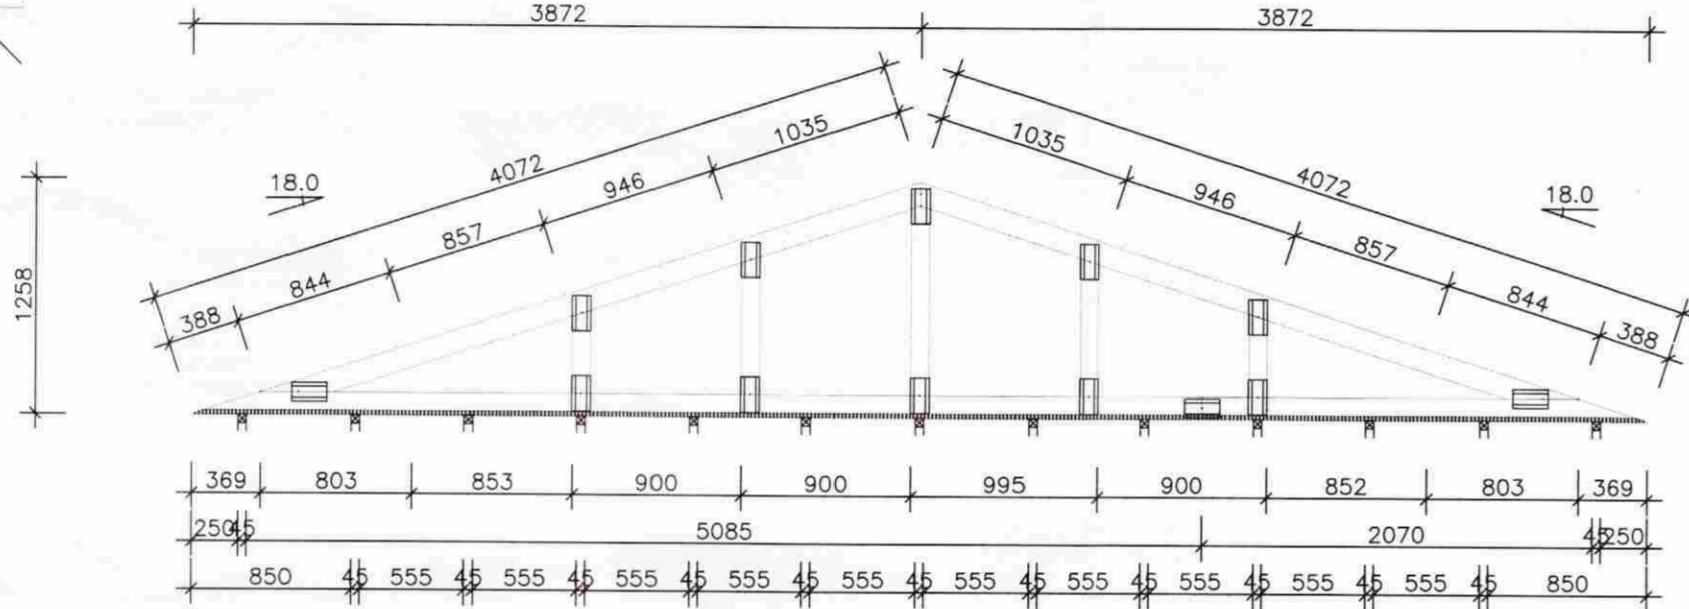


SS4

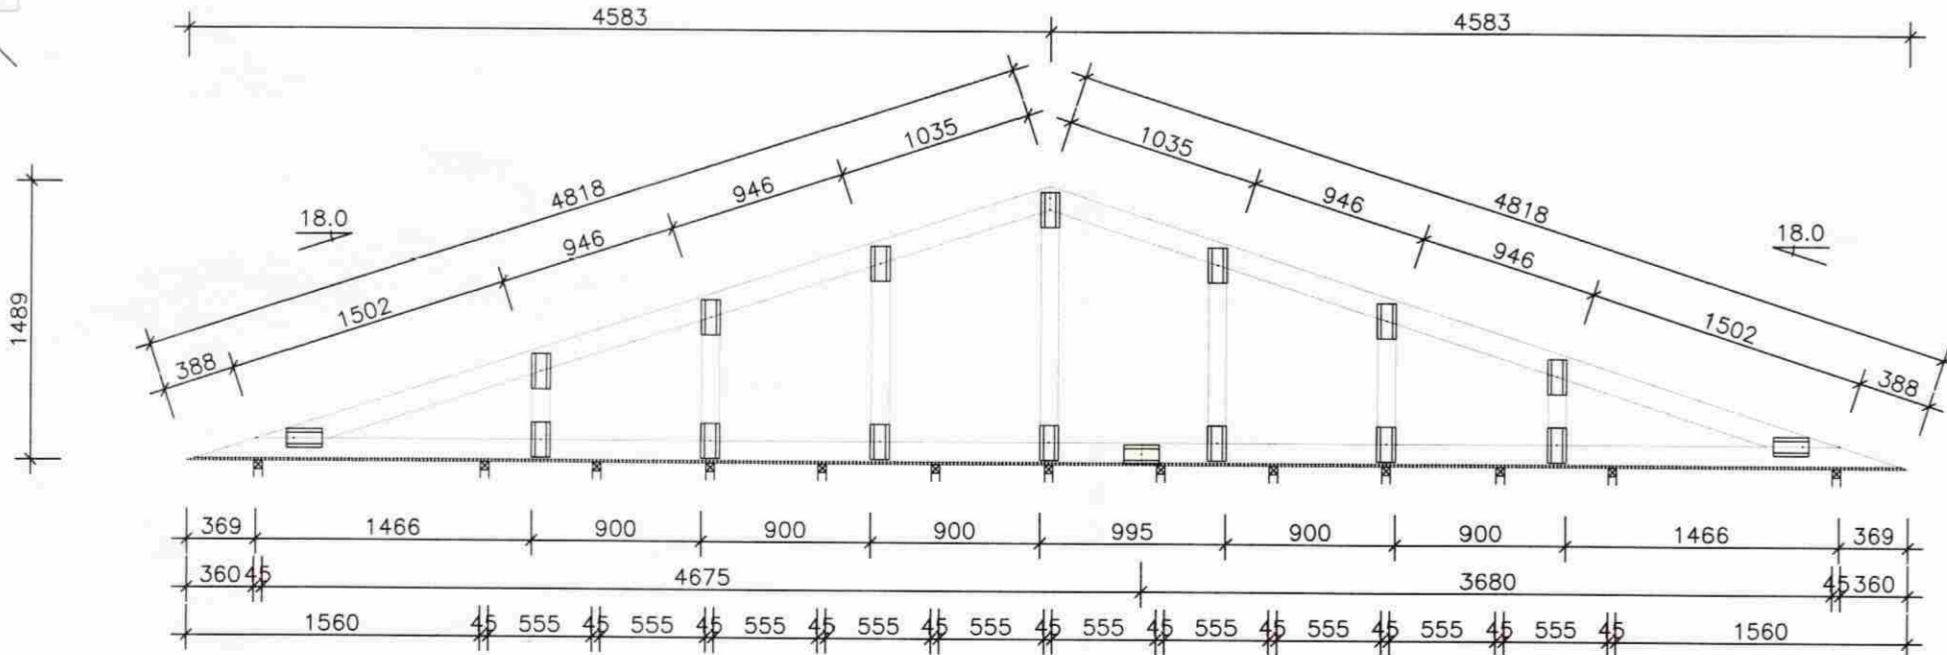


SS3

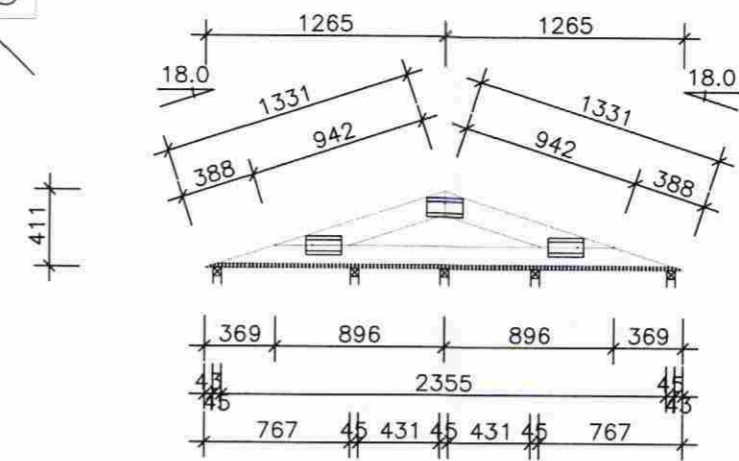


SS2

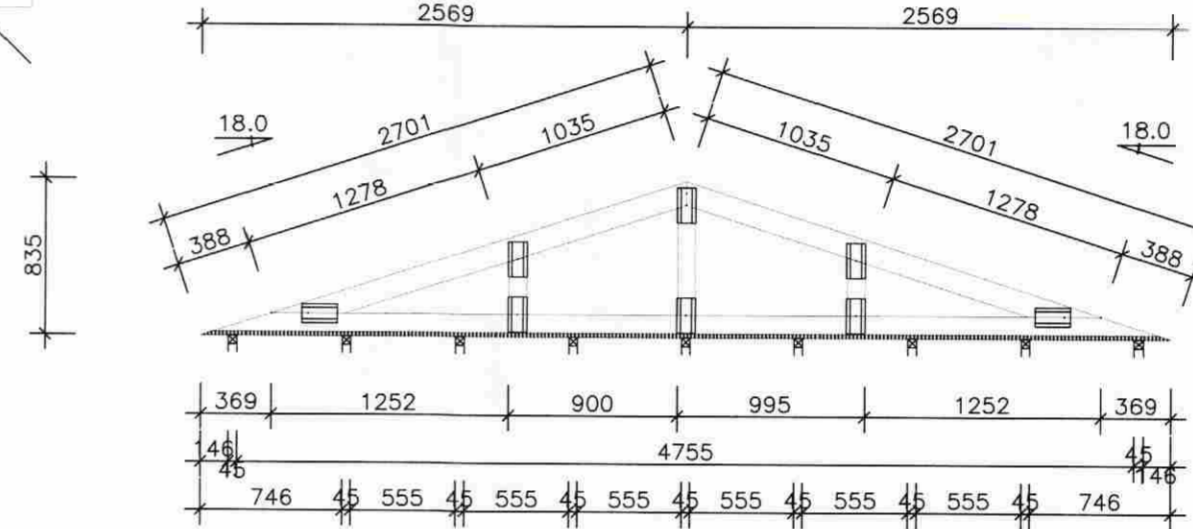

SS7

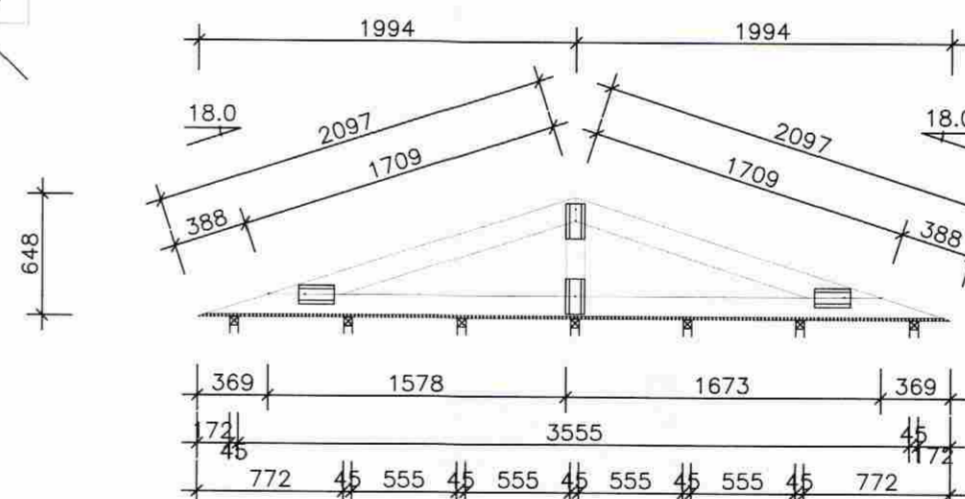

SS8

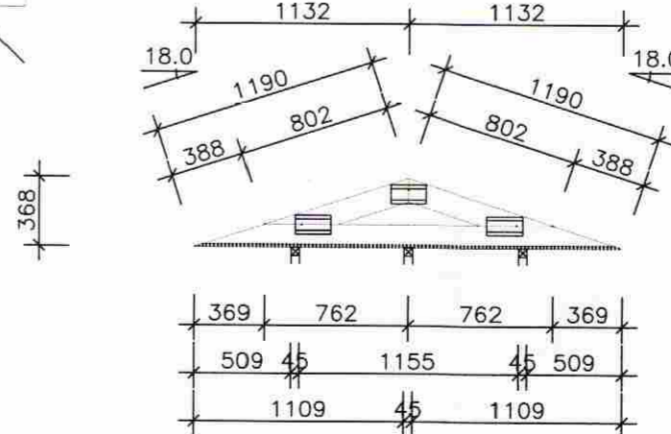

MÓTTEKIÐ
17 NOV. 2008
Byggingafultrúi uppsv. Ámessýslu og Flóahv.

ALMENNT ERU HÖFUD- OG FÓTVÍDIR
48x148 NEMA ANNAD SÉ TEKID FRAM.
STANGIR 48x98

STÓLASPERRUR:
HÖFUD- OG FÓTVÍDIR 48x123
STANGIR 48x98

SGHUS
VERKFRÆÐISSTOFA ÁRBORGAR ehf
AUSTURVEGI 69 800 SELFOSSI
SÍMI 480 4900 FAX 480 4901
www.verkarborg.is verkarborg@verkarborg.is

AUSTURVEGI 69 800 SELFOSSI
SÍMI 482 3850 FAX 482 3851
NETFANG: sghus@sghus.is
VEFFANG: www.sghus.is

BURDARVIRKI:		MKV:
SPERRUR OG STAFNAR		MKV: 1:40
MKV:		
HANNAÐ: T.ELLERT TÓMASSON	TEKNAÐ: T.ELLERT TÓMASSON	
VERKNÚMÉR: 6164	SKRÁRNAFN: 6164_sp.dwg	
DAGSETNING:	SAMRYKKT:	TEKNING NÚMÉR:
05.07.2007	<i>[Signature]</i>	215