

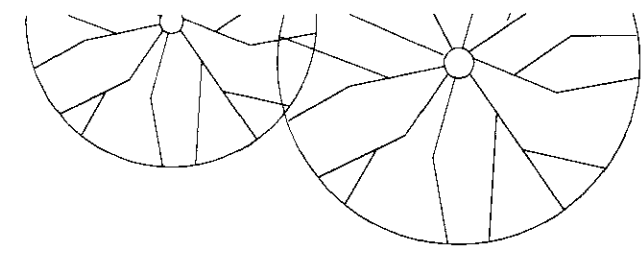


ORLOFSHÚS S.R. NR.2 VIÐ ÚLFLJÓTSVATN
BREYTING

Samþ. 29.10.2002
Hilmar Gunnarsson

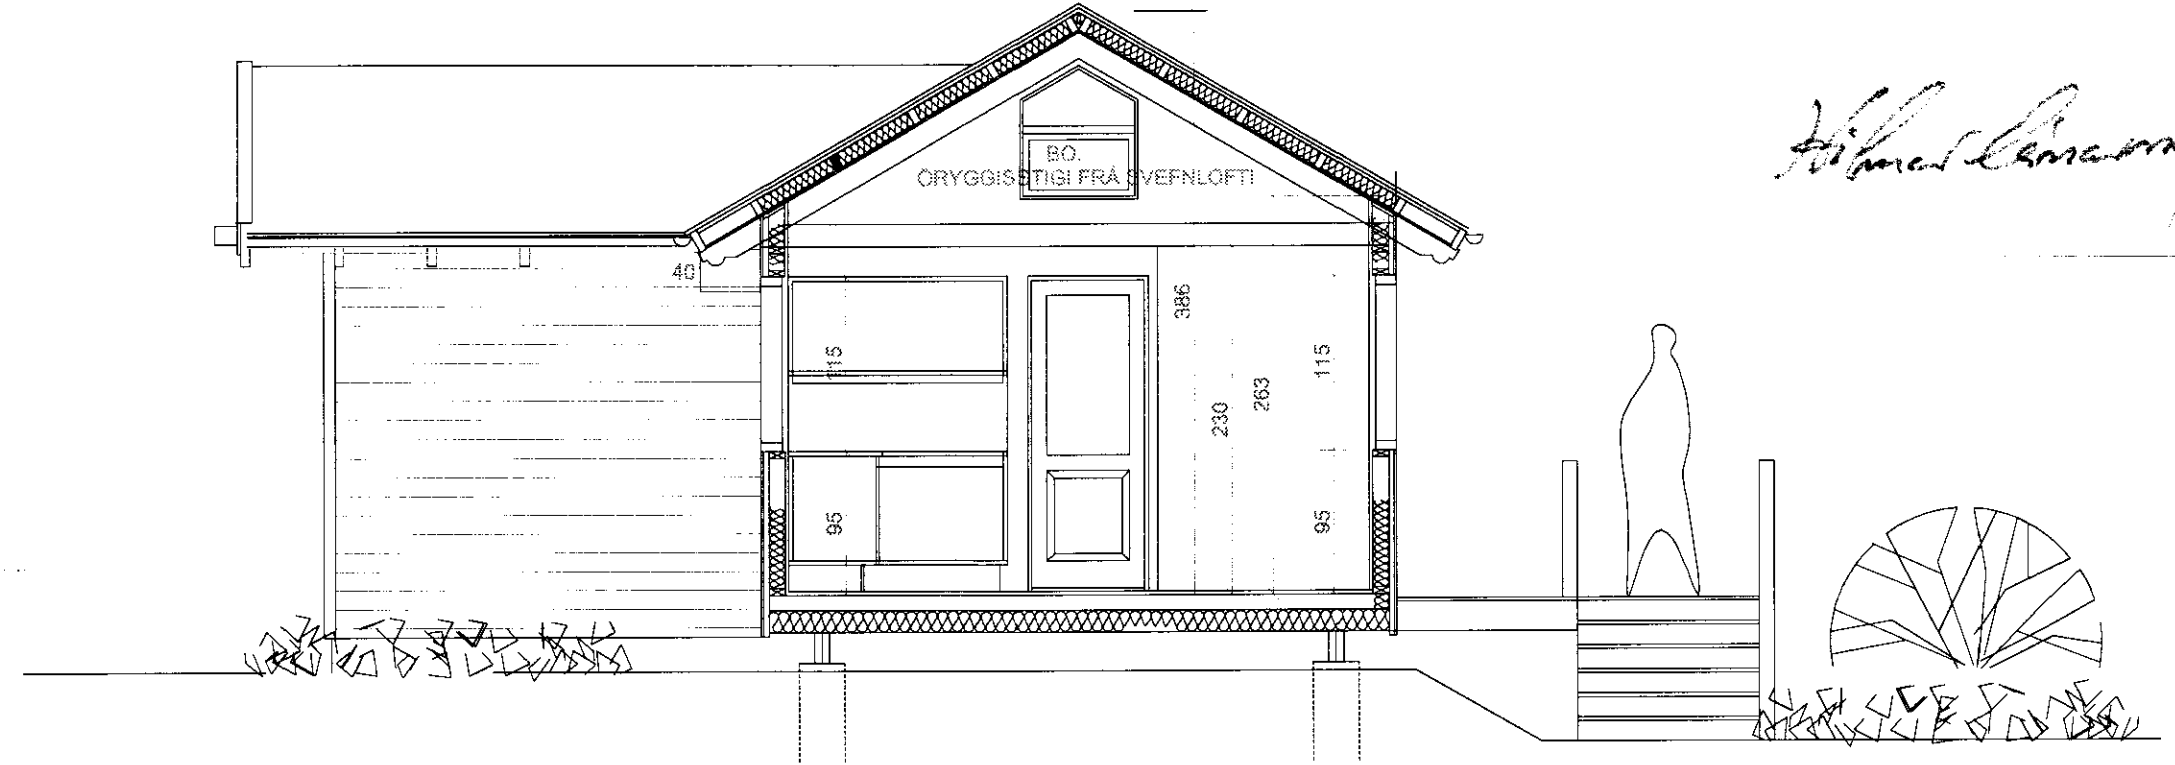


130 120 30 420 360 30

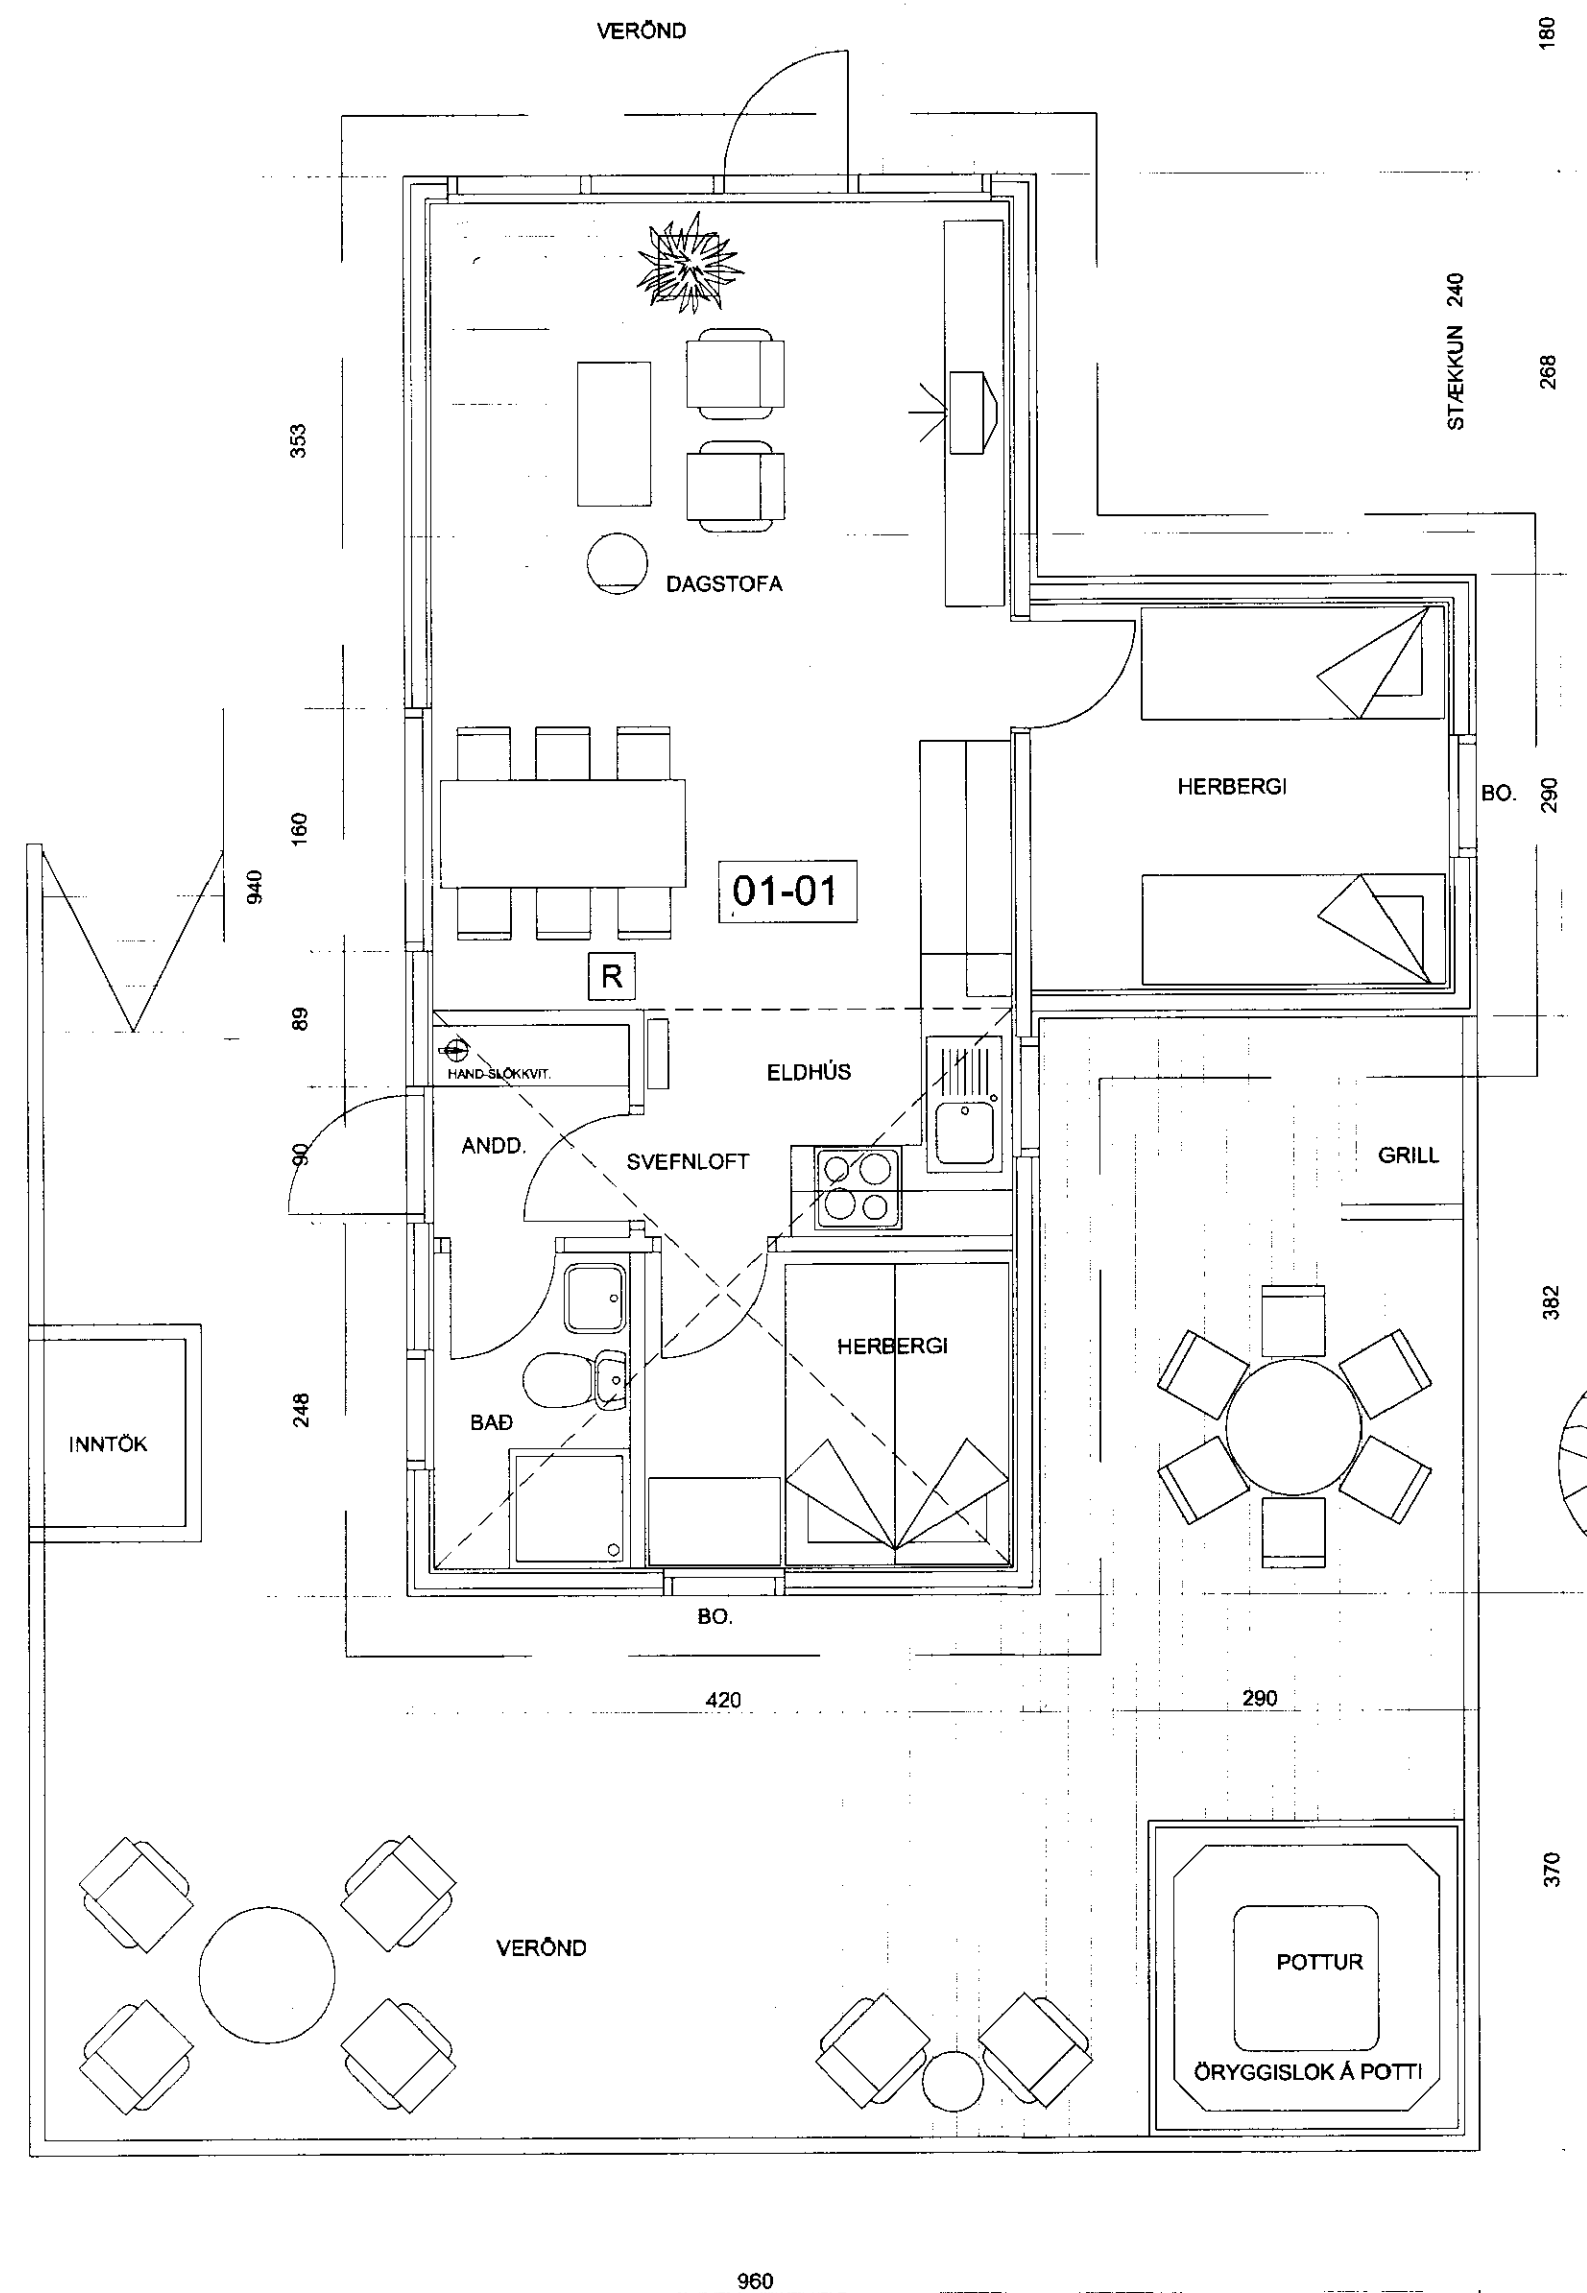

SNIDA A-A 1:50

Stærðir:
Fyrir stækkun 37,9 m² stækkun 10,08 m² alls 47,98 m²
Fyrir stækkun 120,53 m³ stækkun 32,47 m³ alls 153,00 m³

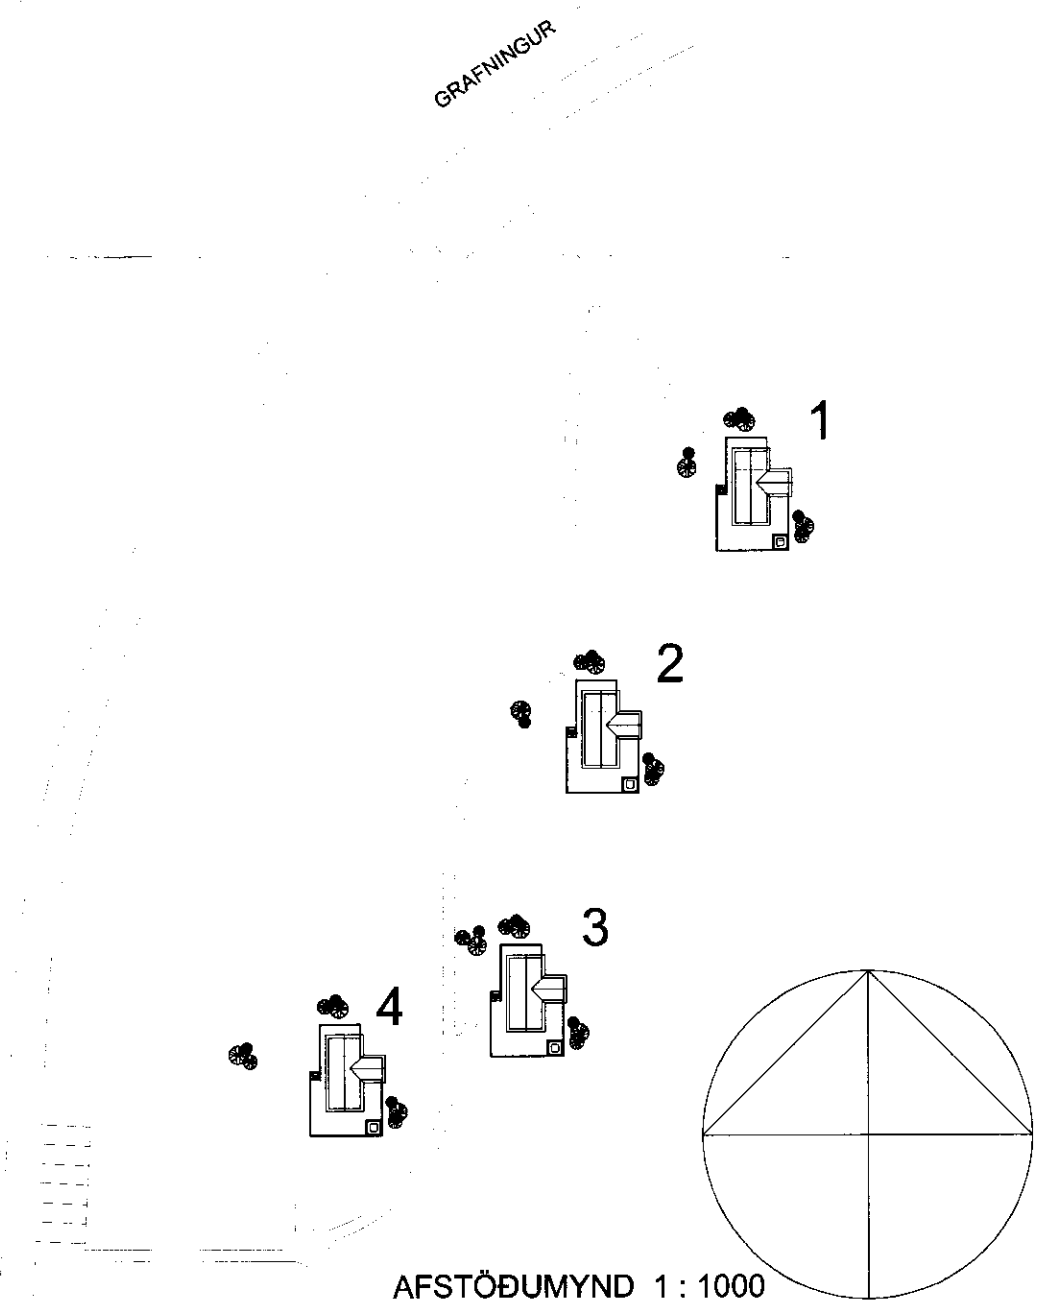

AFSTÖÐUMYND 1:1000

GRUNNMYND 1:50

VERKEFNI: ORLOFSHÚS S.R. NR.2 VIÐ ÚLFLJÓTSVATN GRUNNMYND OG SNID 1:50 AFSTAÐA 1:1000	DAGS. 27.09.2002 BR.	VERK.NR. TEIKN. A.J. TEIKN.NR. AF 2 101
ARKO 170441-4519 ÁSMUNDUR JÓHANSSON	SÍMI 8992943 NETFANG asj@ir.is	