


ORLOFSHÚS S.R. NR.2 VIÐ ÚLFLJÓTSVATN

BREYTING

Samþ. 29.10.2002

Hönnuð af Arnar Þorvaldsson

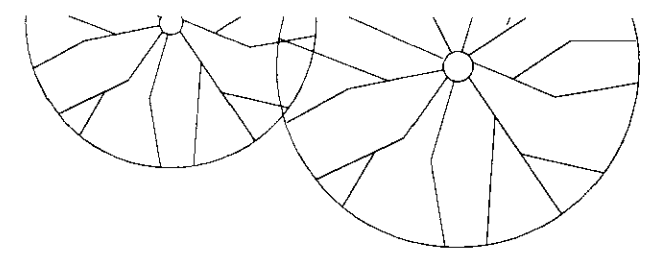


130 120 30 420 360 30


VERÖND

180

STÆKKUN 240 268

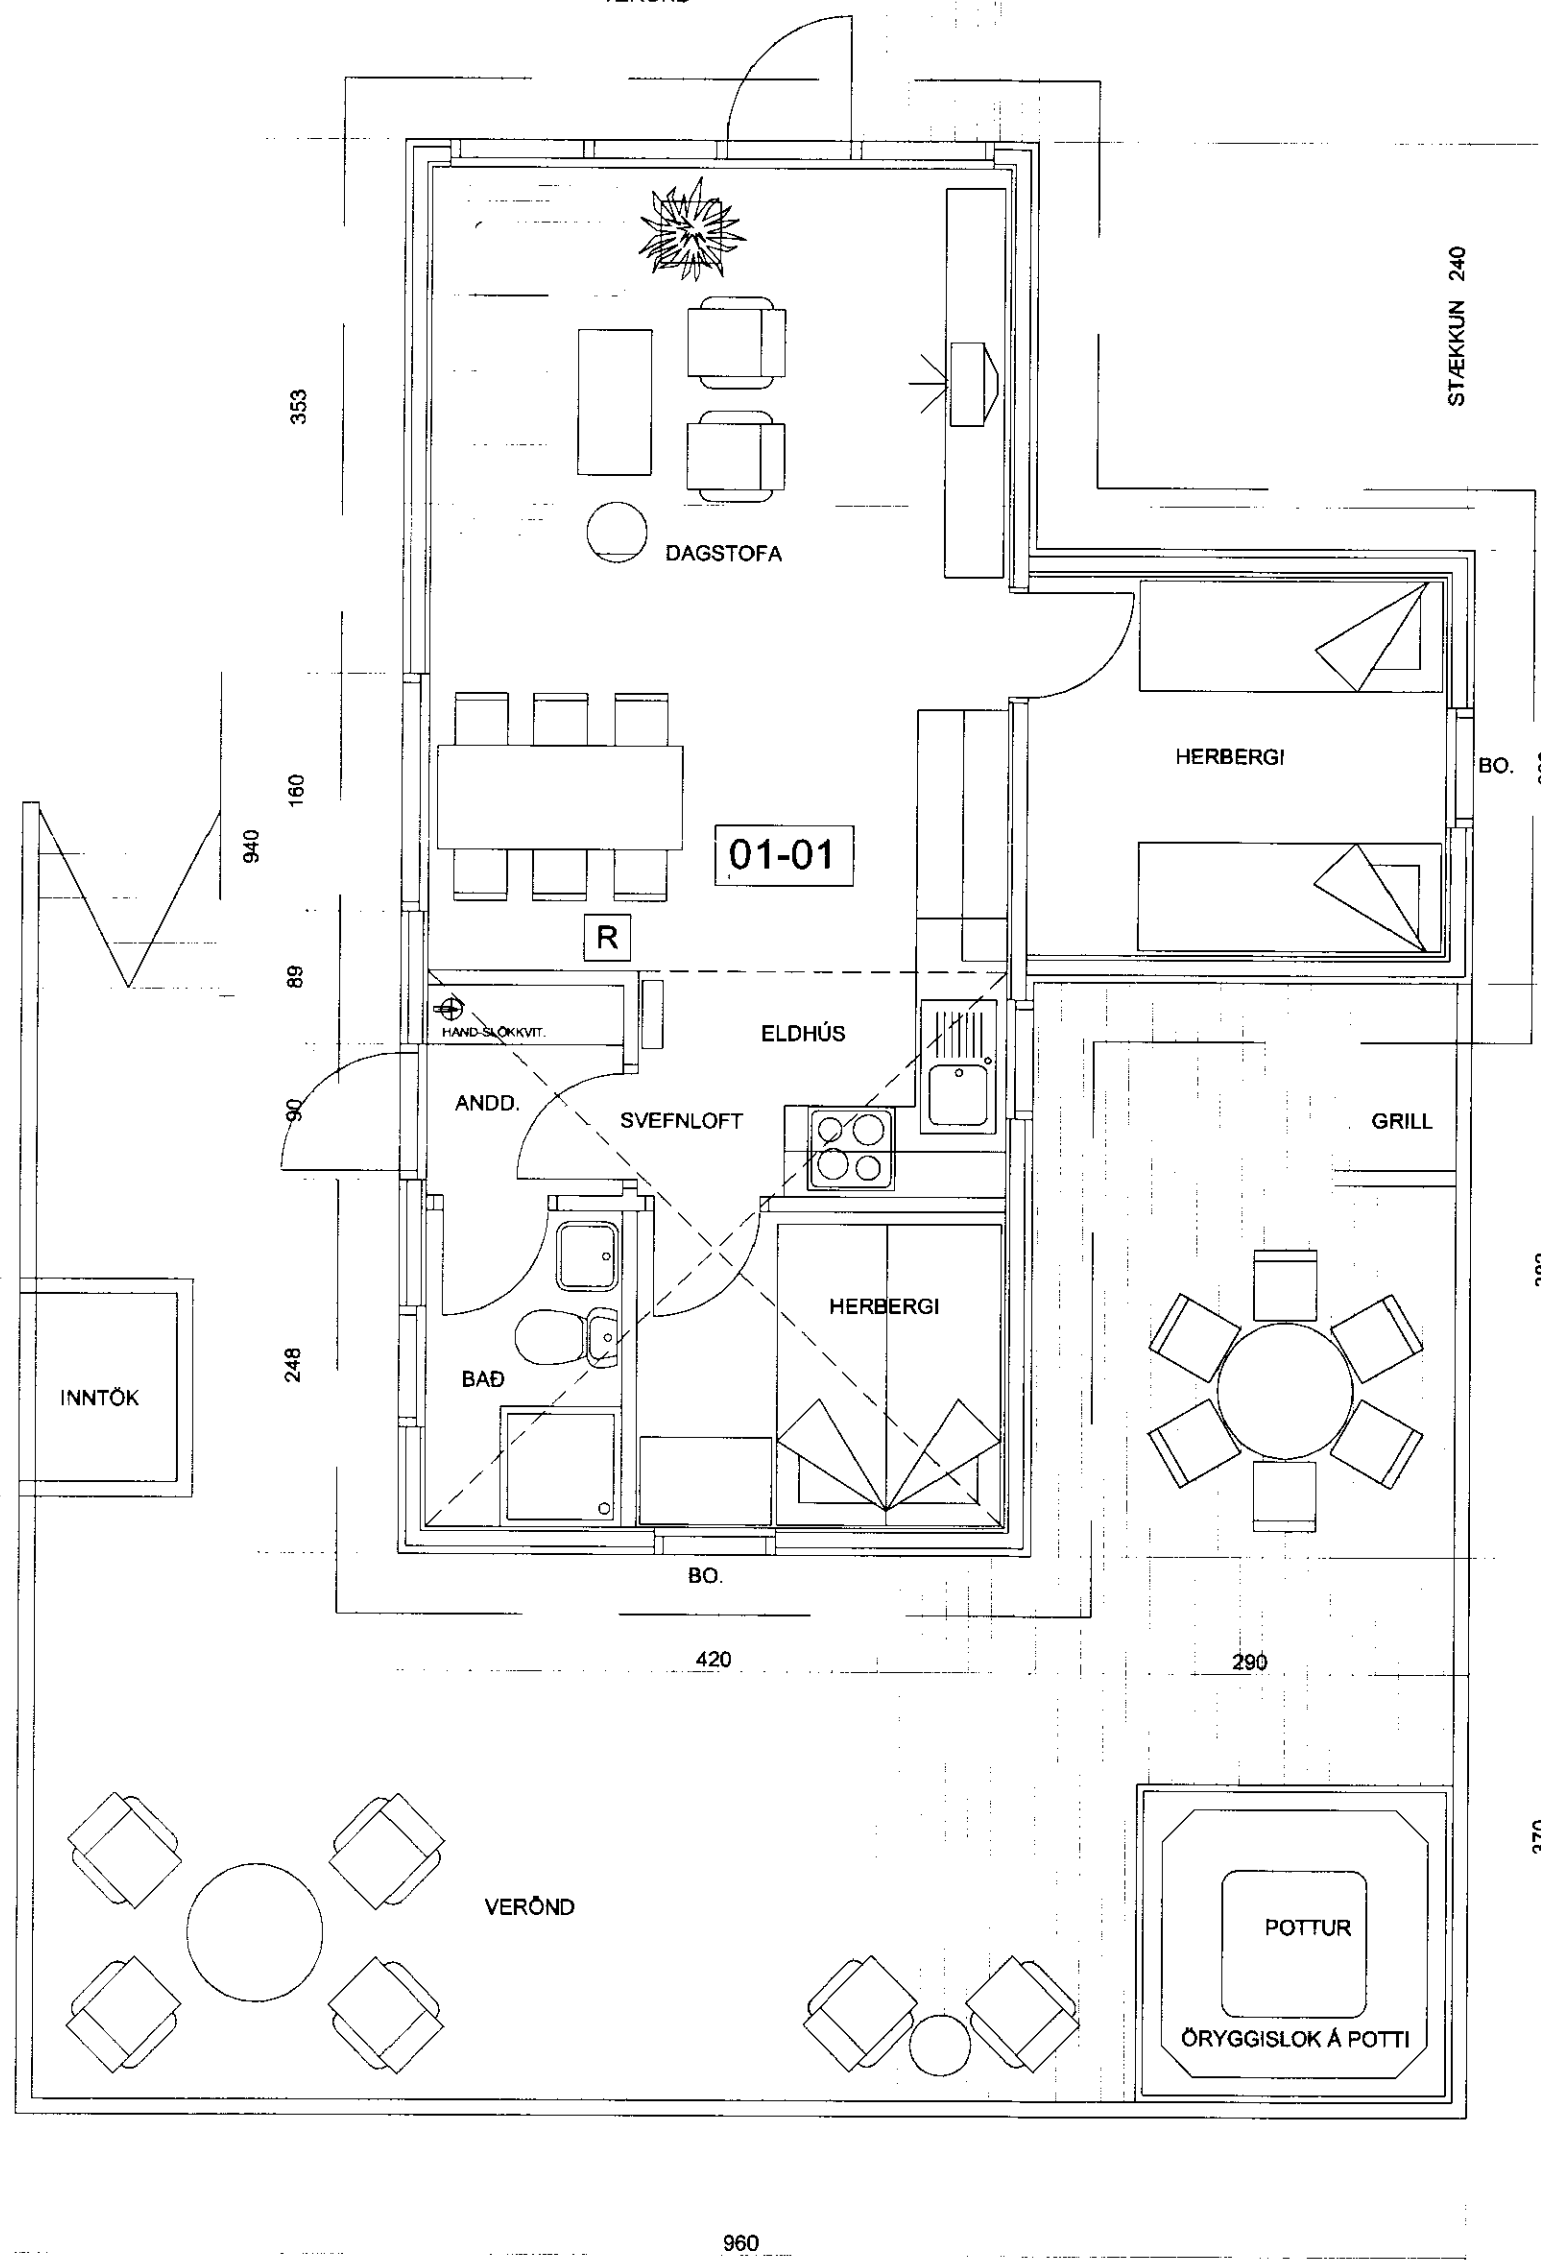

GRUNNMYND 1 : 50

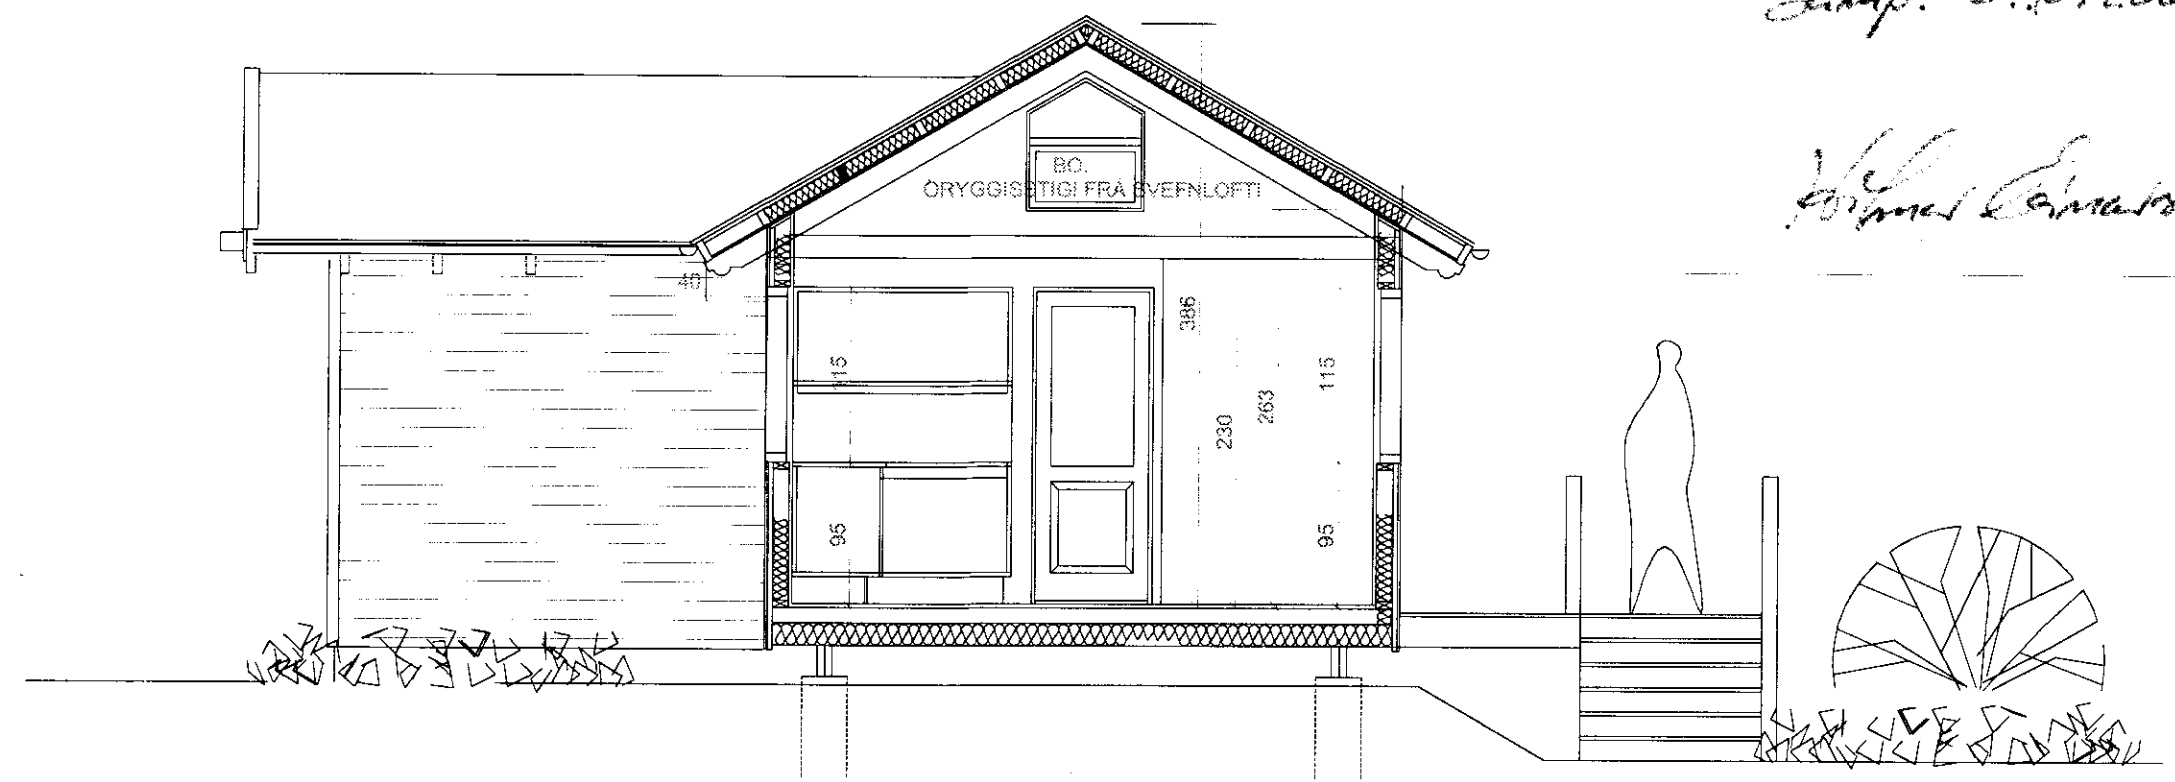


SNID A - A 1 : 50

Stærðir:
Fyrir stækkun 37,9 m² stækkun 10,08 m² alls 47,98 m²
Fyrir stækkun 120,53 m³ stækkun 32,47 m³ alls 153,00 m³

GRAFNINGUR

A

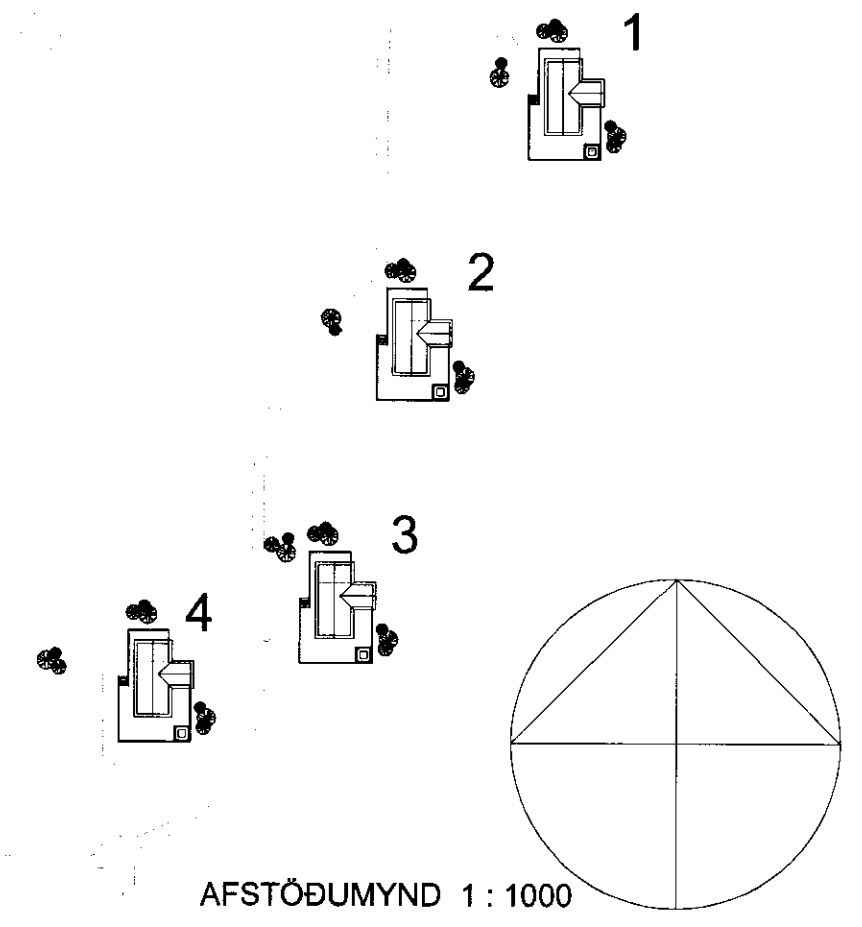

AFSTÖÐUMYND 1 : 1000

ÚLFLJÓTSKÁLI

VERKEFNI	DAGS. 27.09.2002	VERK.NR.
ORLOFSHÚS S.R. NR.3 VIÐ ÚLFLJÓTSVATN	BR.	TEIKN. A.J.
GRUNNMYND OG SNID 1 : 50 AFSTAÐA 1 : 1000		TEIKN. NR. AF 2
ARKO		101
170441-4519		SÍMI 8992943
ÁSMUNDUR JÓHANSSON		NETFANG asj@ir.is