



2 VEGGSNID
211|213 MKV. 1


LOFT YFIR SVEFNÁLMU:
BITAR Í LOFTI: 45x195 c400
VEGGIR UNDIR LOFTI: 48x145
c600, KRÖSSVIÐUR ÁLÍMDUR
BEGGJA MEGIN.

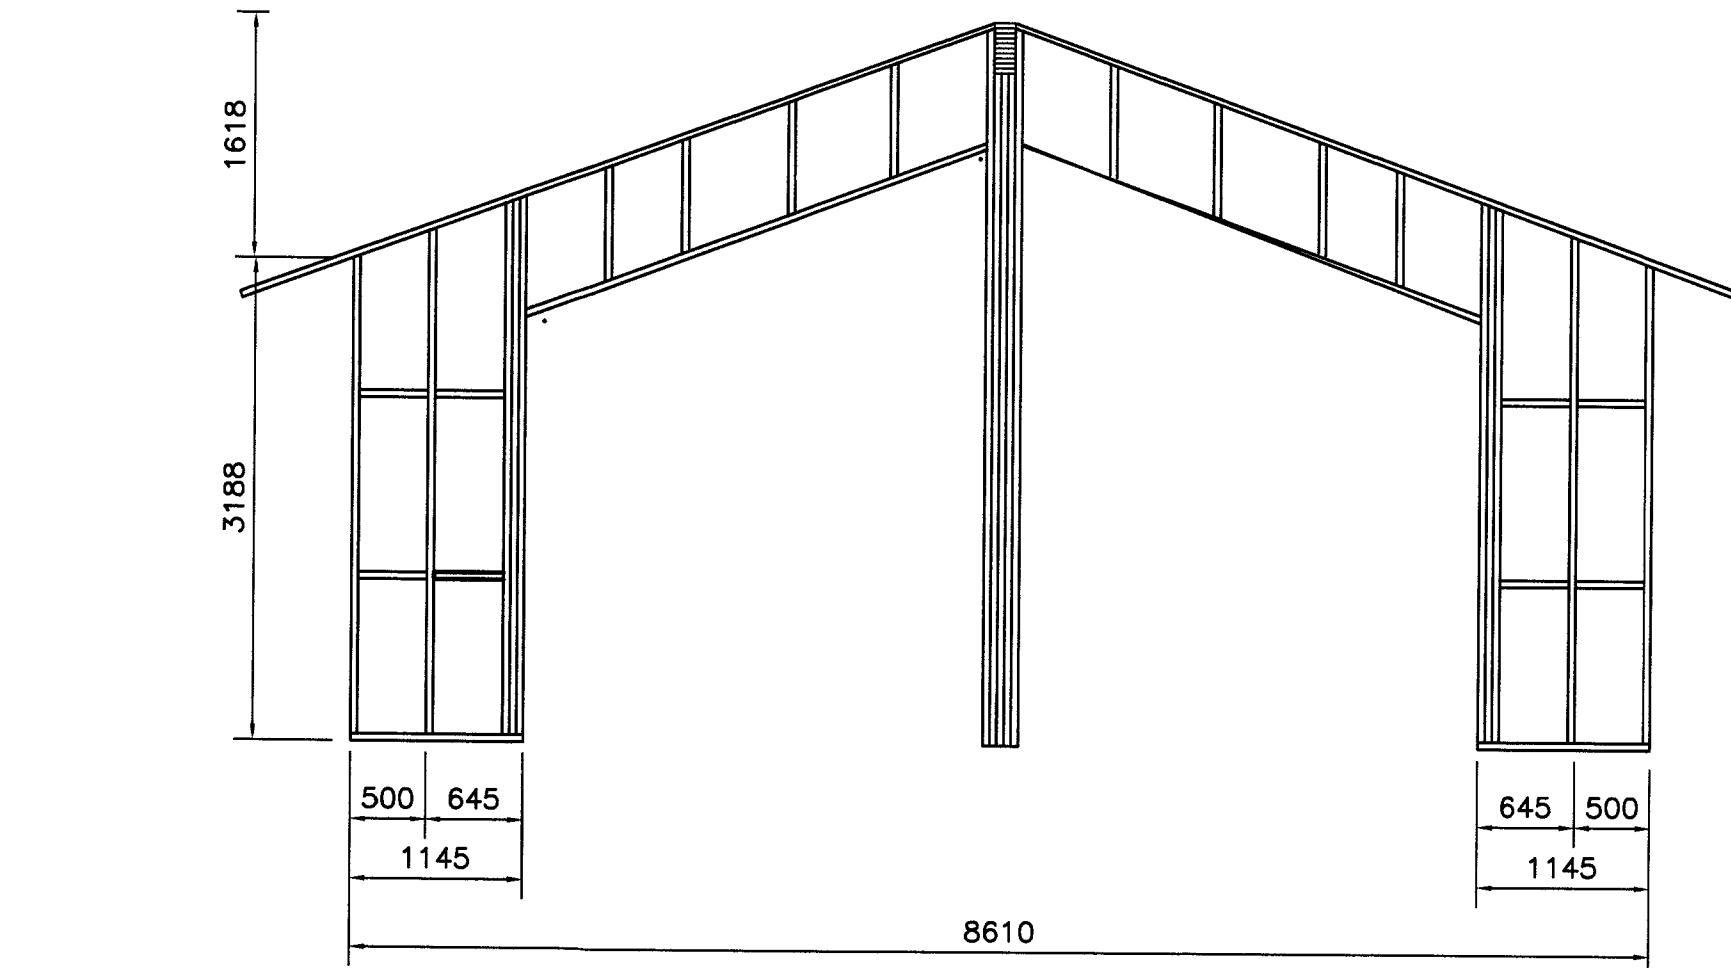


5 VEGGSNID
211|213 MKV. 1

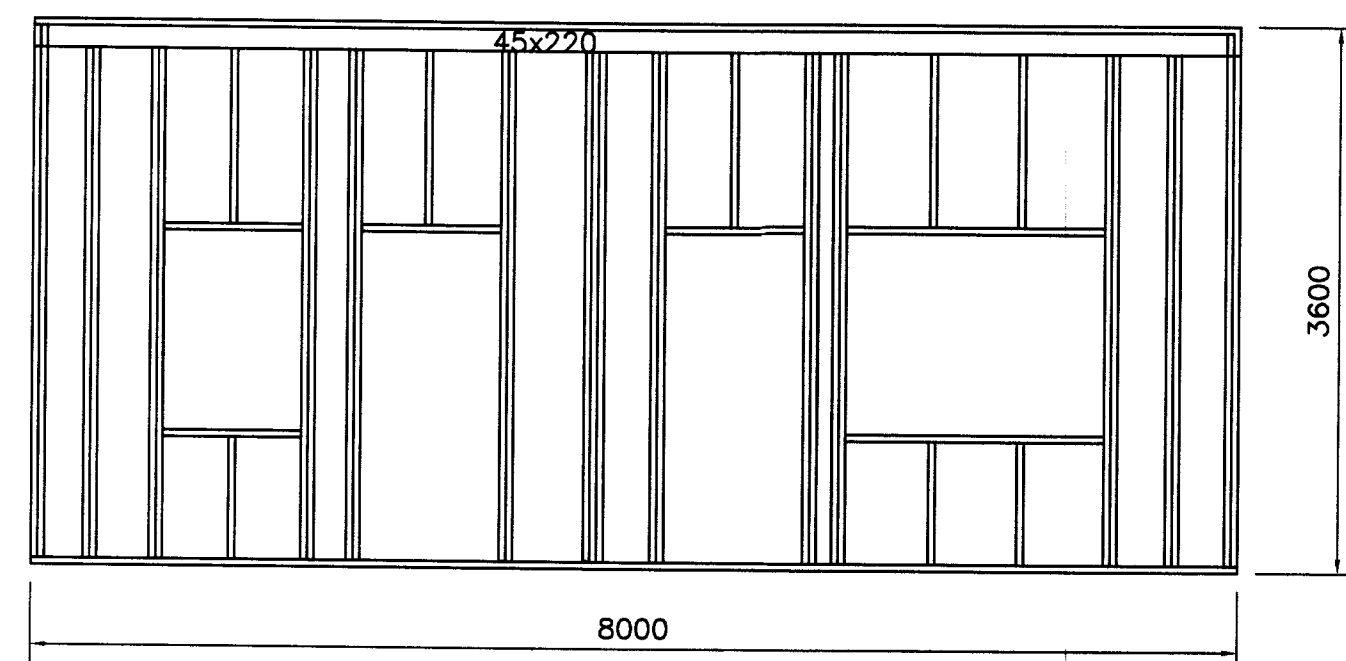


3 VEGGSNID
211|213 MKV. 1

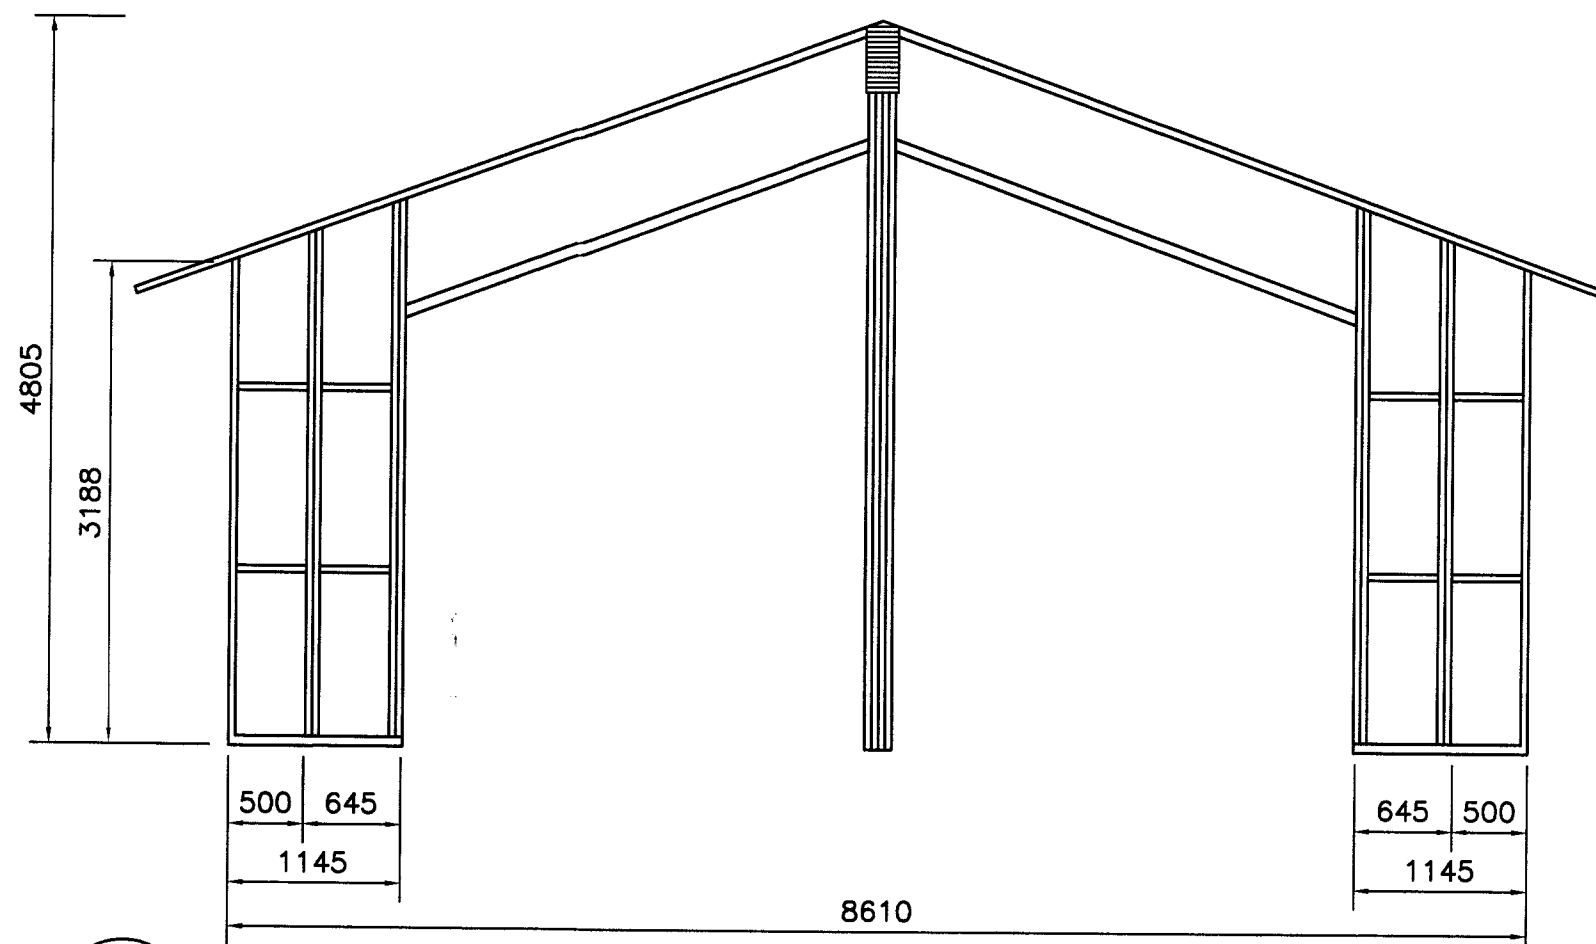


8 VEGGSNID
211|213 MKV. 1

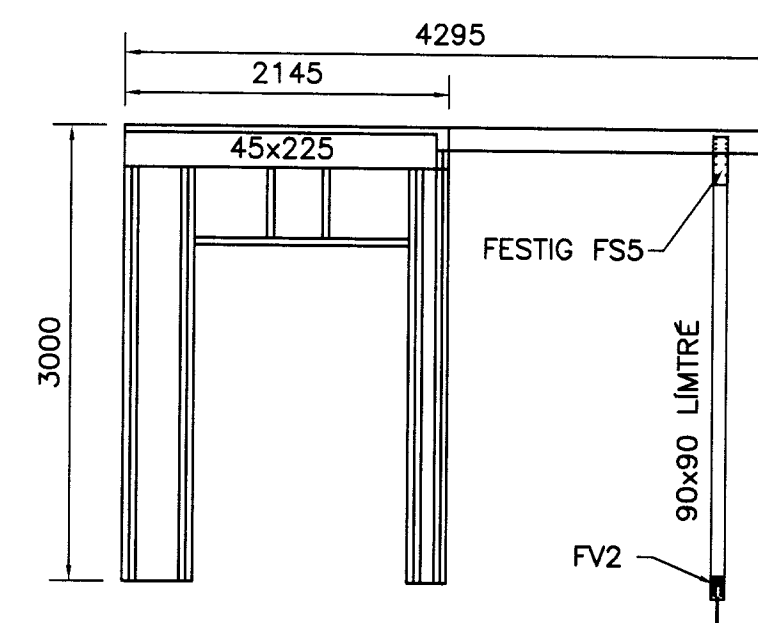


4 VEGGSNID
211|213 MKV. 1

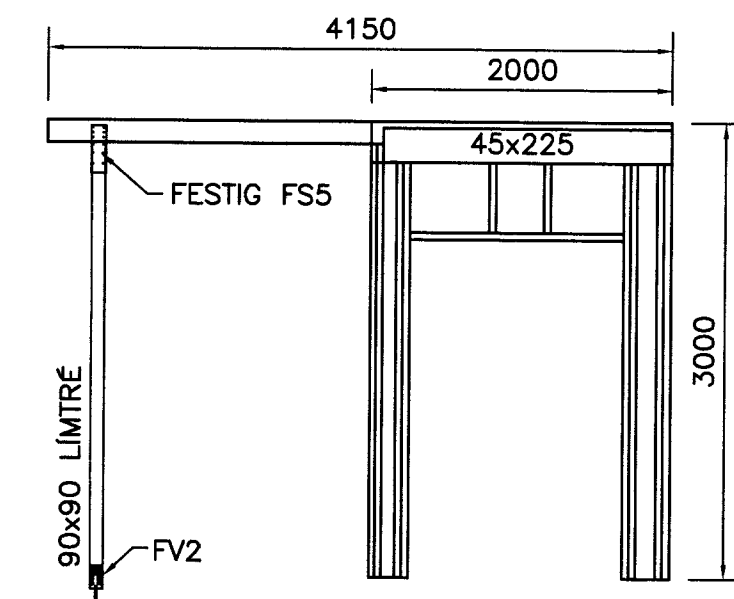

6 VEGGSNID
211|213 MKV. 1

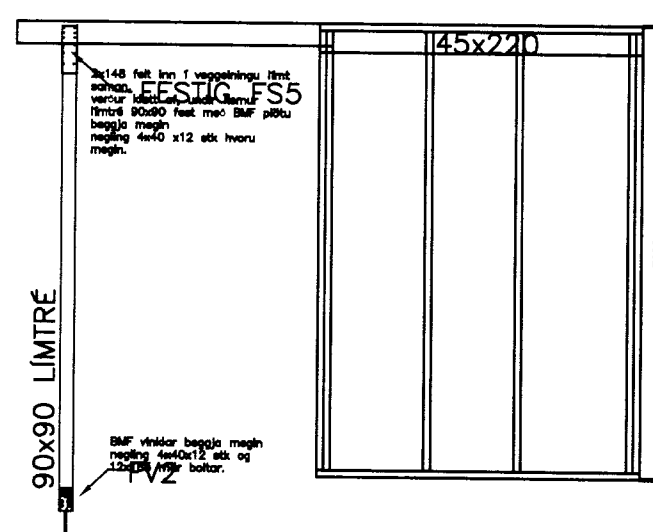


7 VEGGSNID
211|213 MKV. 1

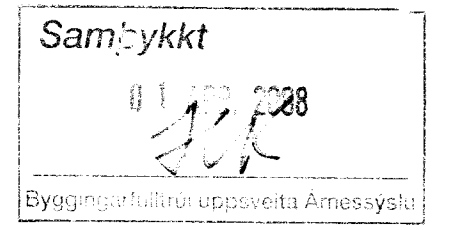

ÓTGÁFUFRILL			
NOMER	DAGS	SKÝRINGAR	HANNAÐ
B1	25.03.2008	BYGGINGARTEIKNING	KjGa
DAGS. UNDIRSKRIFTAR:		NAFN OG KT. SAMREINGARHÖNNUDAR:	
UNDIRSKRIFT SAMREINGARHÖNNUDAR:			

Almennar skýringar - trévirki
SJÁ B211

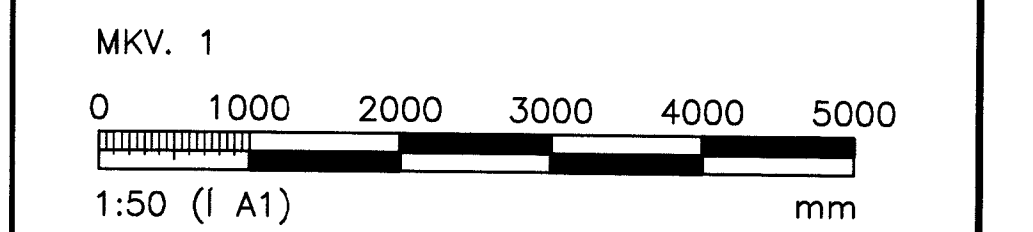

ÖLL AFNOT OG AFRITUN TEKNINGAR, AD HLUTA EDA HEILD, ER HÁÐ SKRIFLEÐU LEYFI HÖFUNDA.

HEITI VERKS:
VÍÐIBREKKA 23
BÚRFELLI, 801 SELFOSS

HEITI TEKNINGAR:
BURDARVIRKI
GRUNNMYNDIR BURDARVEGGJA OG SNID

MALT:	TEKNAÐ:	GEYMSLUNOMER:	WIR:
HANNAÐ:	YFRFARÐ:	MKV:	NR. TEKNINGAR:
DAGS. UNDIRSKRIFTAR:	NAFN OG KT. HÖNNUDAR:	ÓTGÁFA:	B212
UNDIRSKRIFT HÖNNUDAR:	KJARTAN GARDARSSON 130555-7649	ÓTGÁFA:	B1