
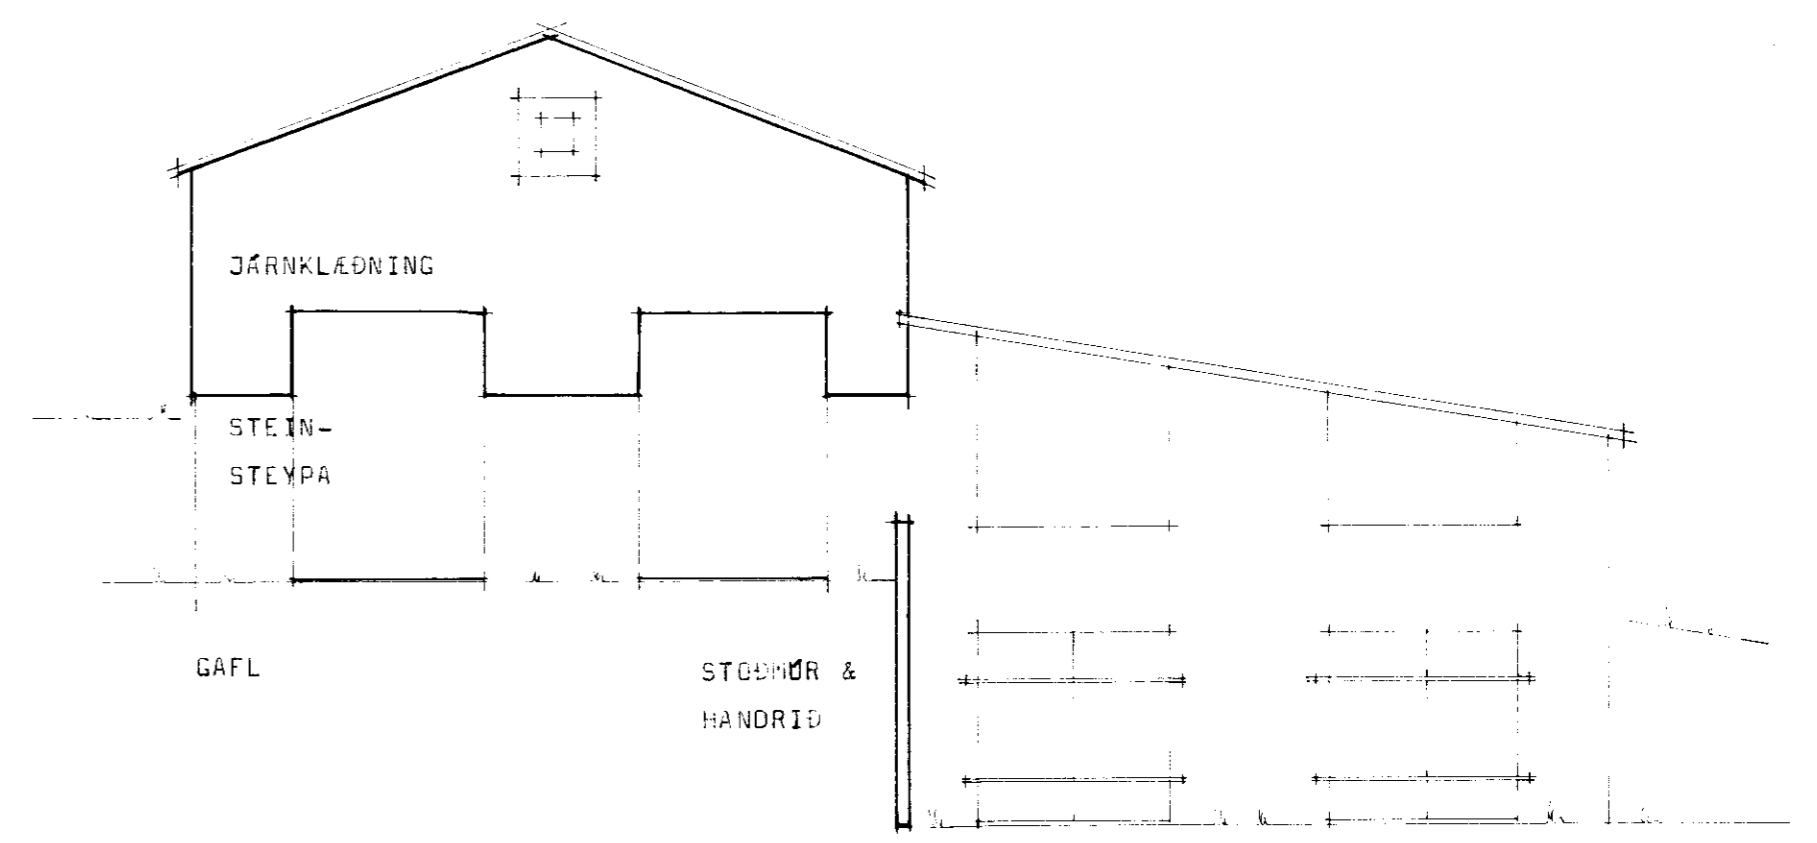
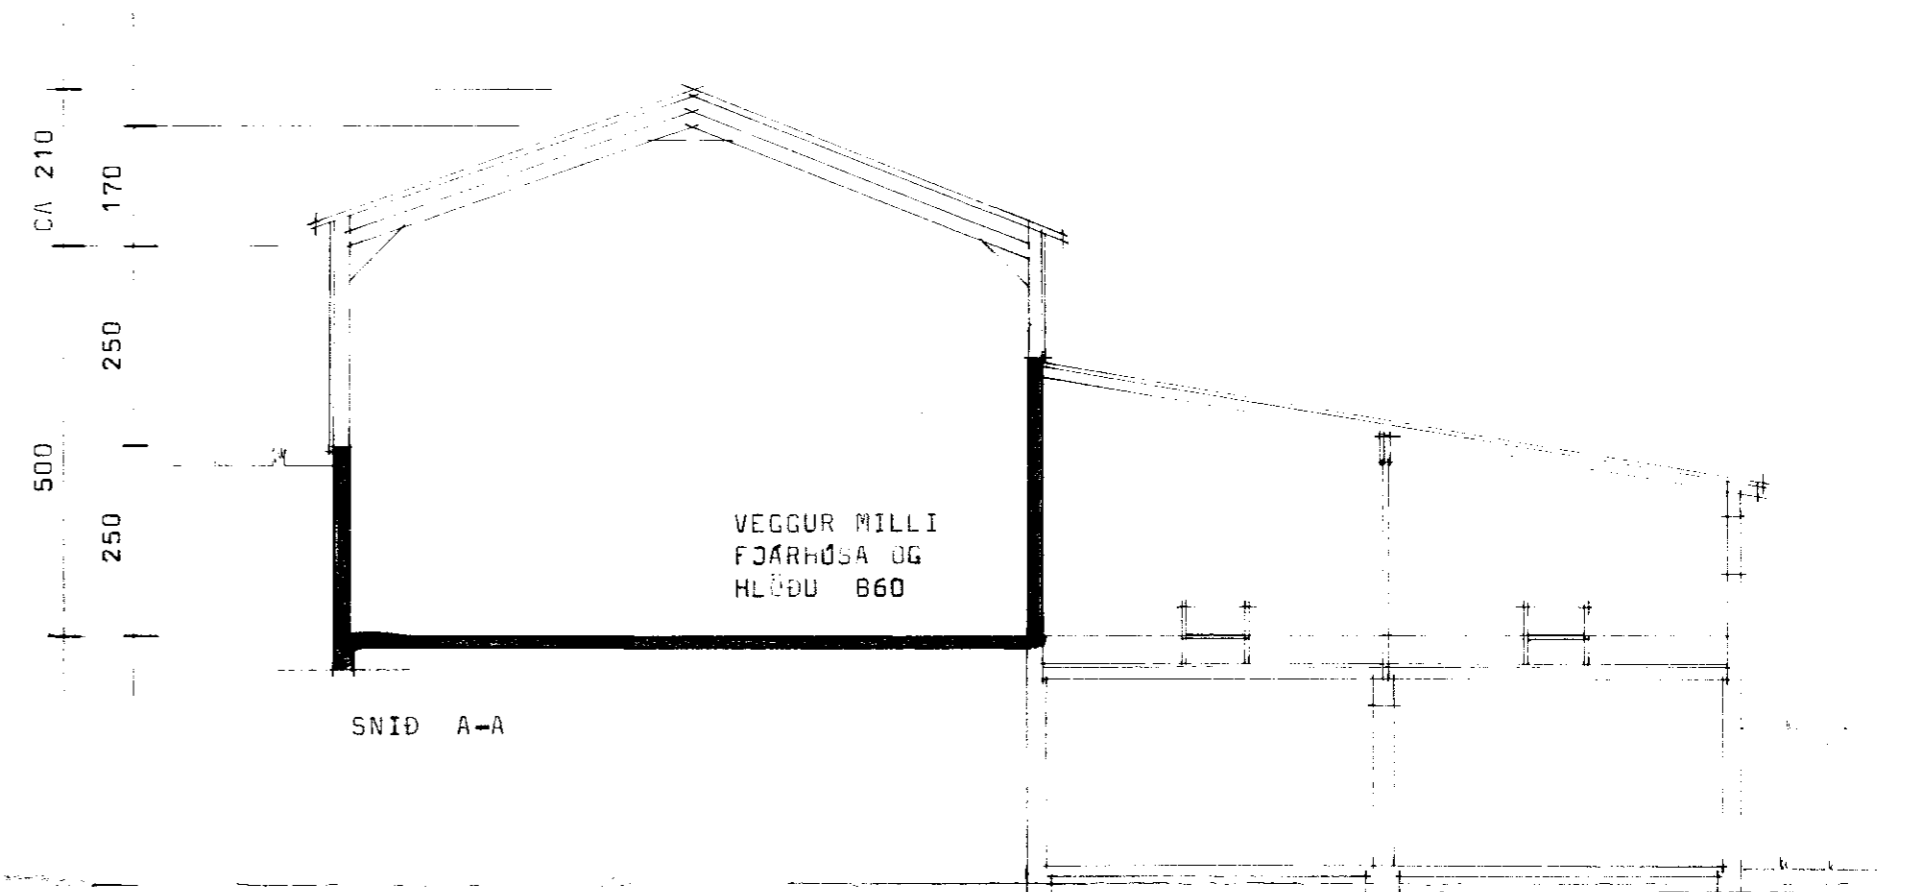


12-9-81

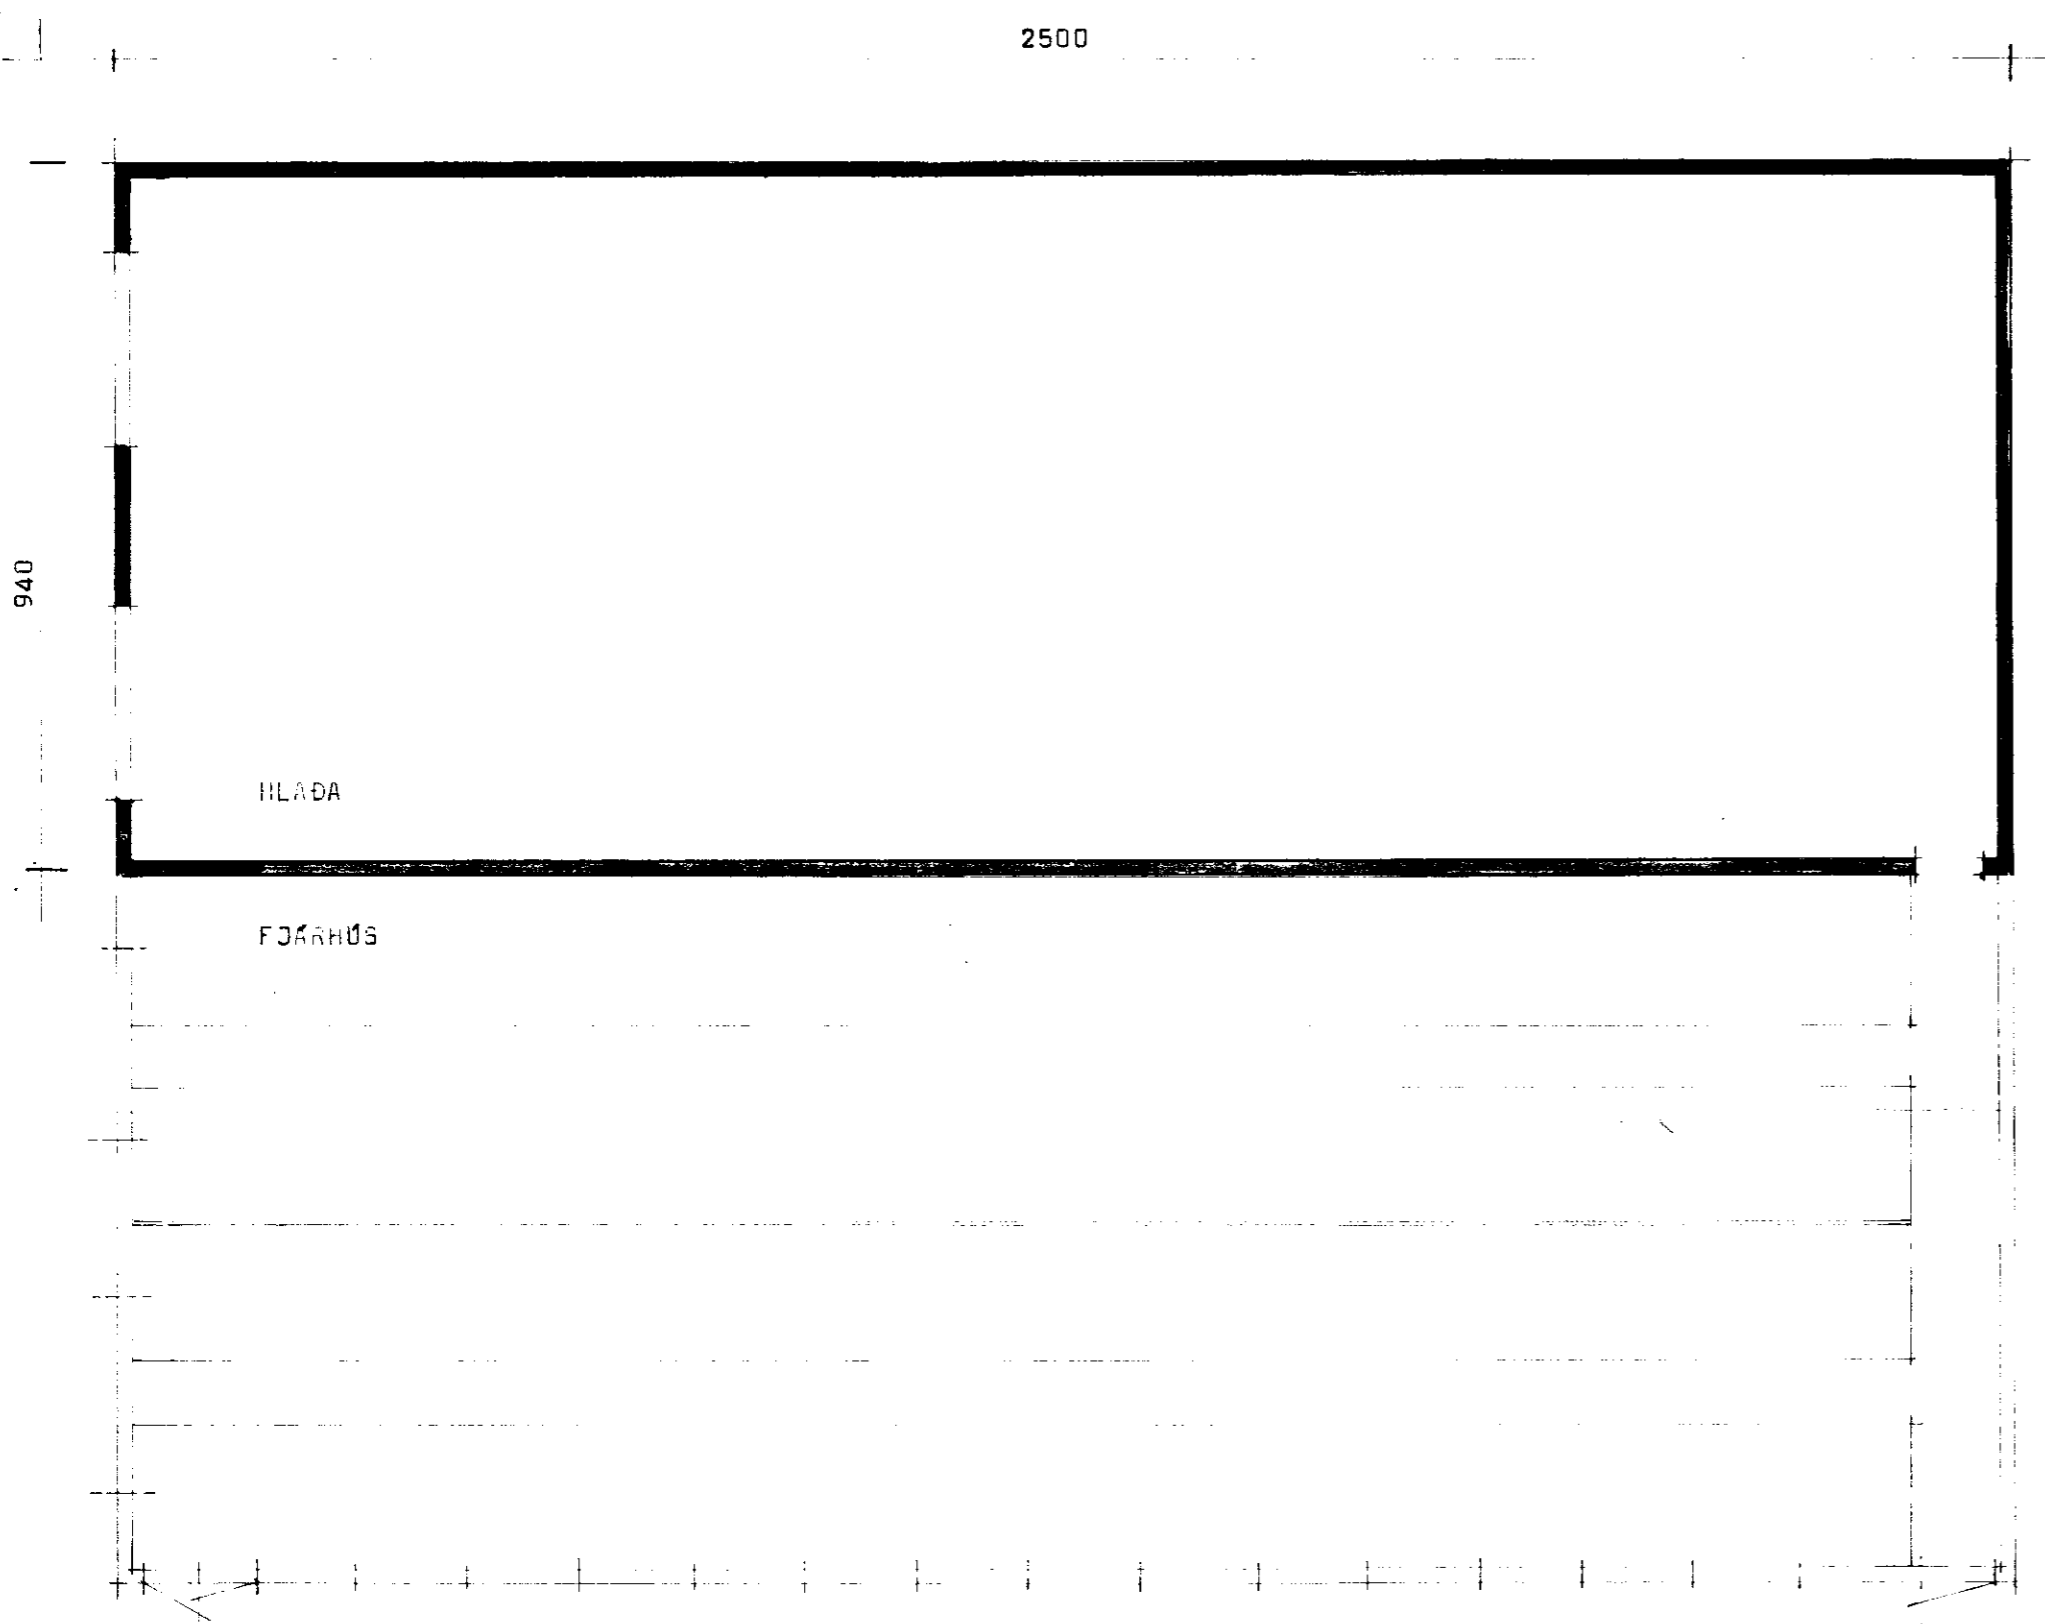

STÆRDIR: 235<sup>m</sup>  
1422<sup>m</sup> BRÚTTÓ

**BL** BYGGINGASTOFNUN LANDBÚNADARINS  
LAUGAVEGI 120, REYKJAVÍK, SÍMI 25444  
VILLINGAVATN, GRAFNINGSHEPPI, ÁRN.  
HLADA  
GRÖN JYÐU, SÍÐU, T. IT

TEIKN. NR. 30-411  
BREYTT FRA 30-3703  
MÆLIKVARDI 1:100  
DAGSETNING 17. 1. 1981  
TEIKNAD 6. 3.

*Arnell Jónsson*