
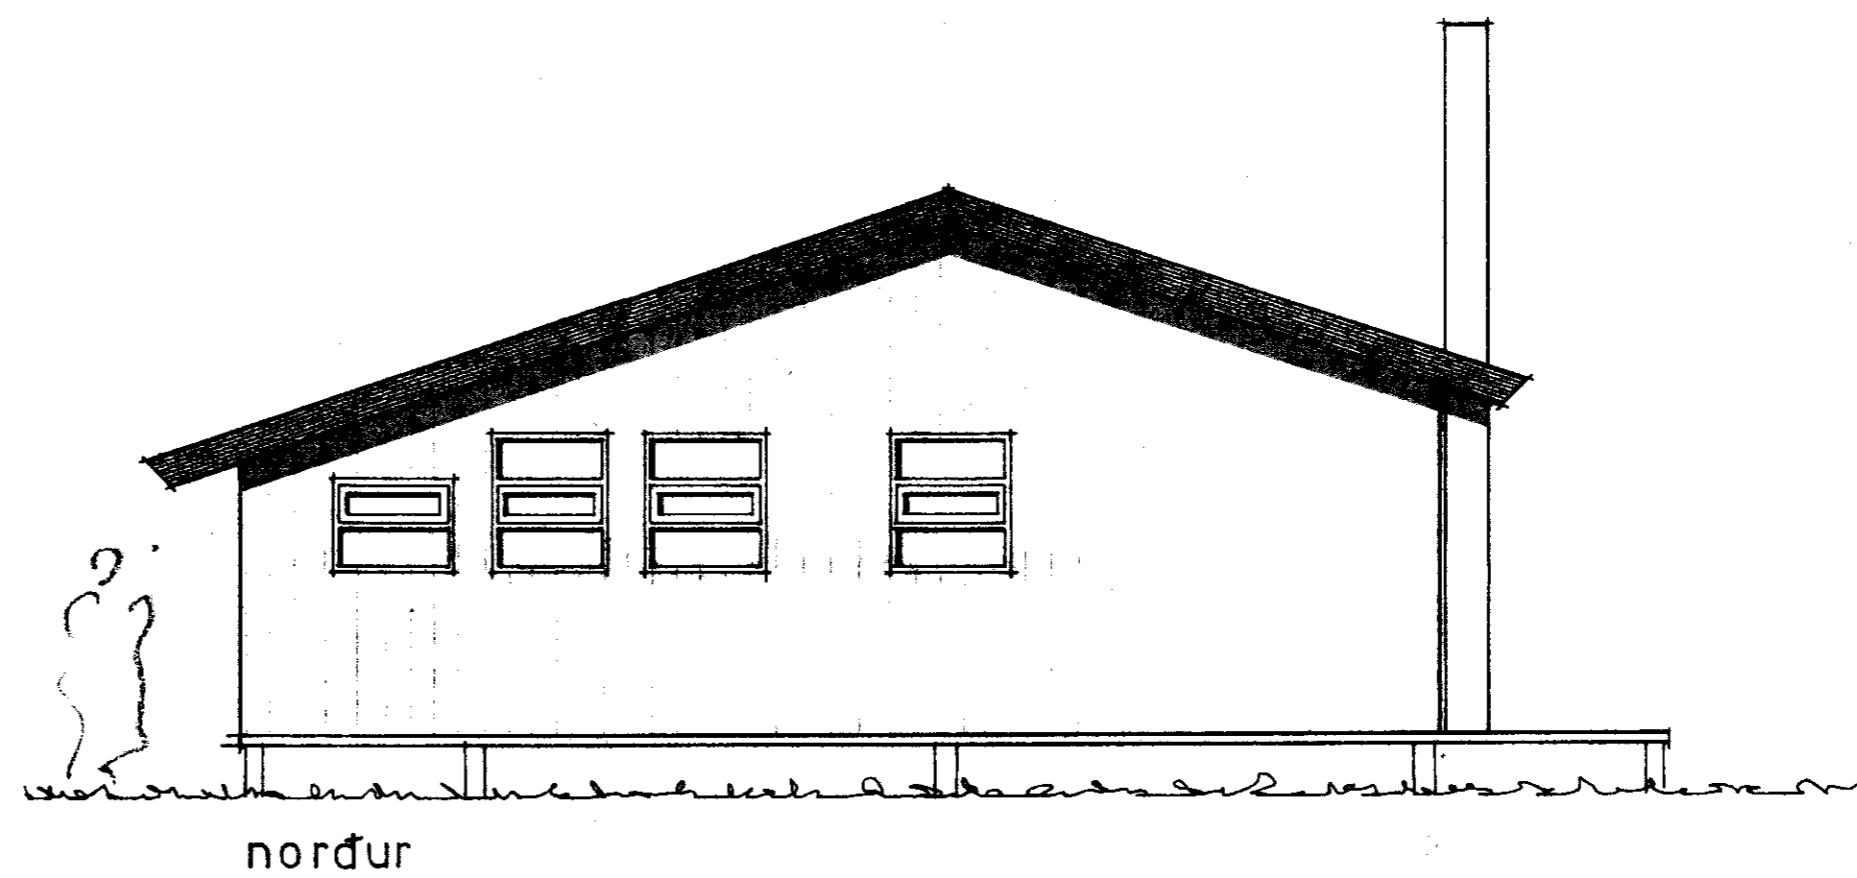
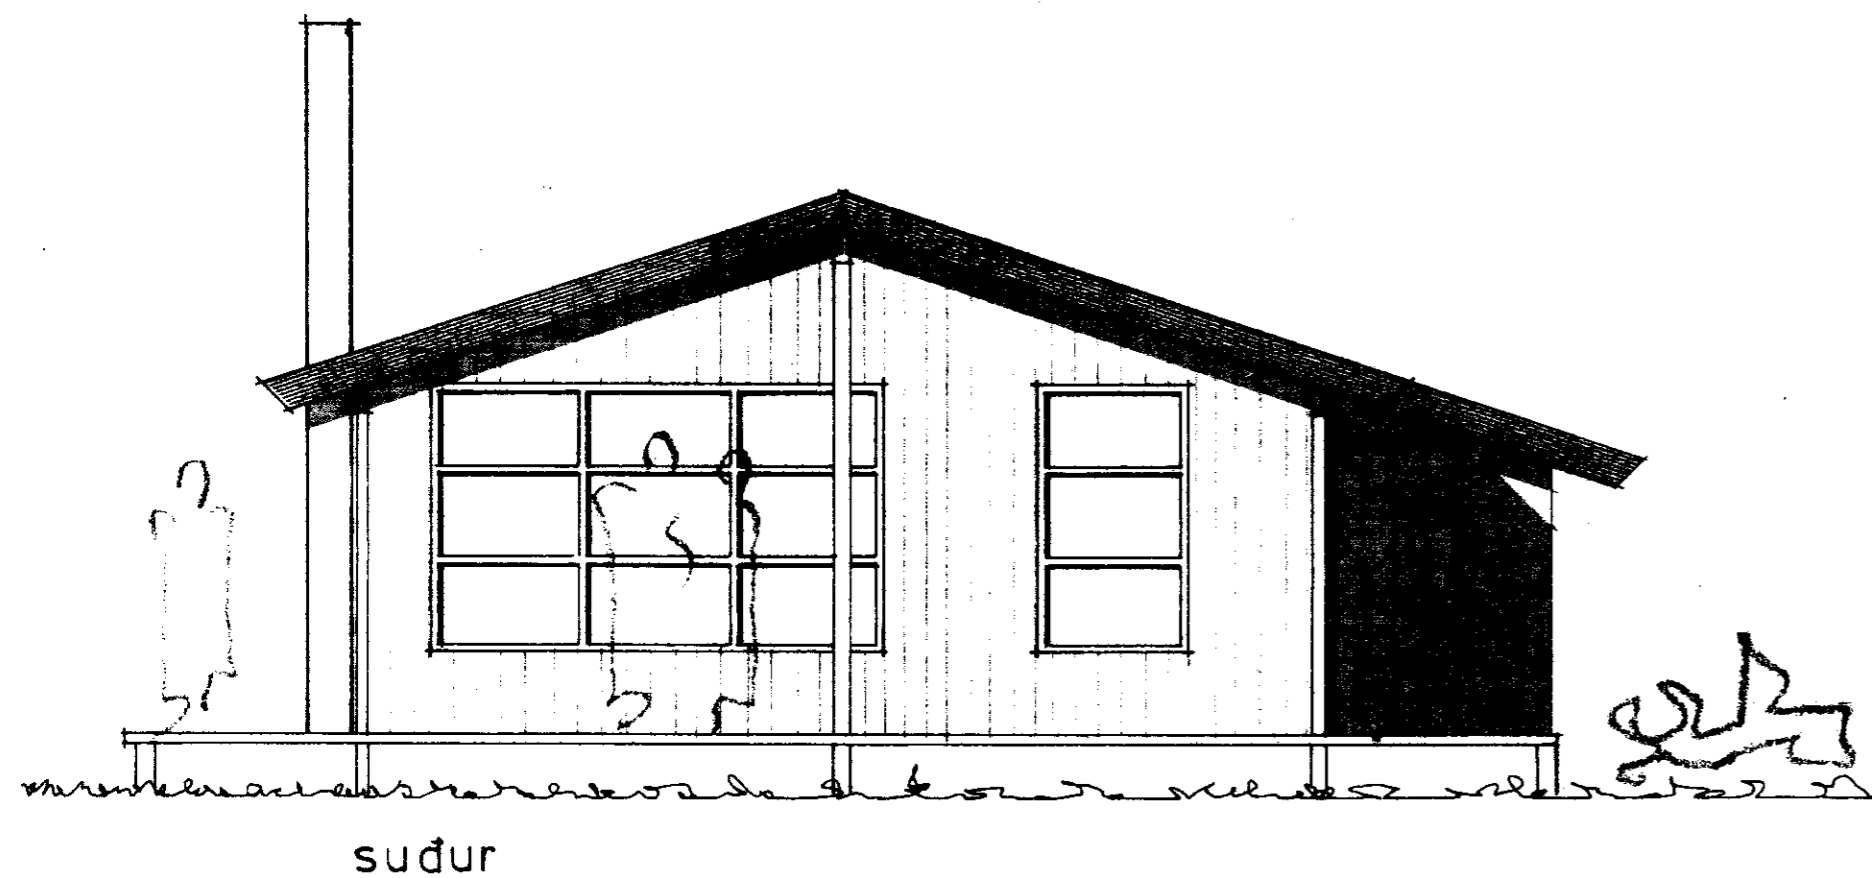
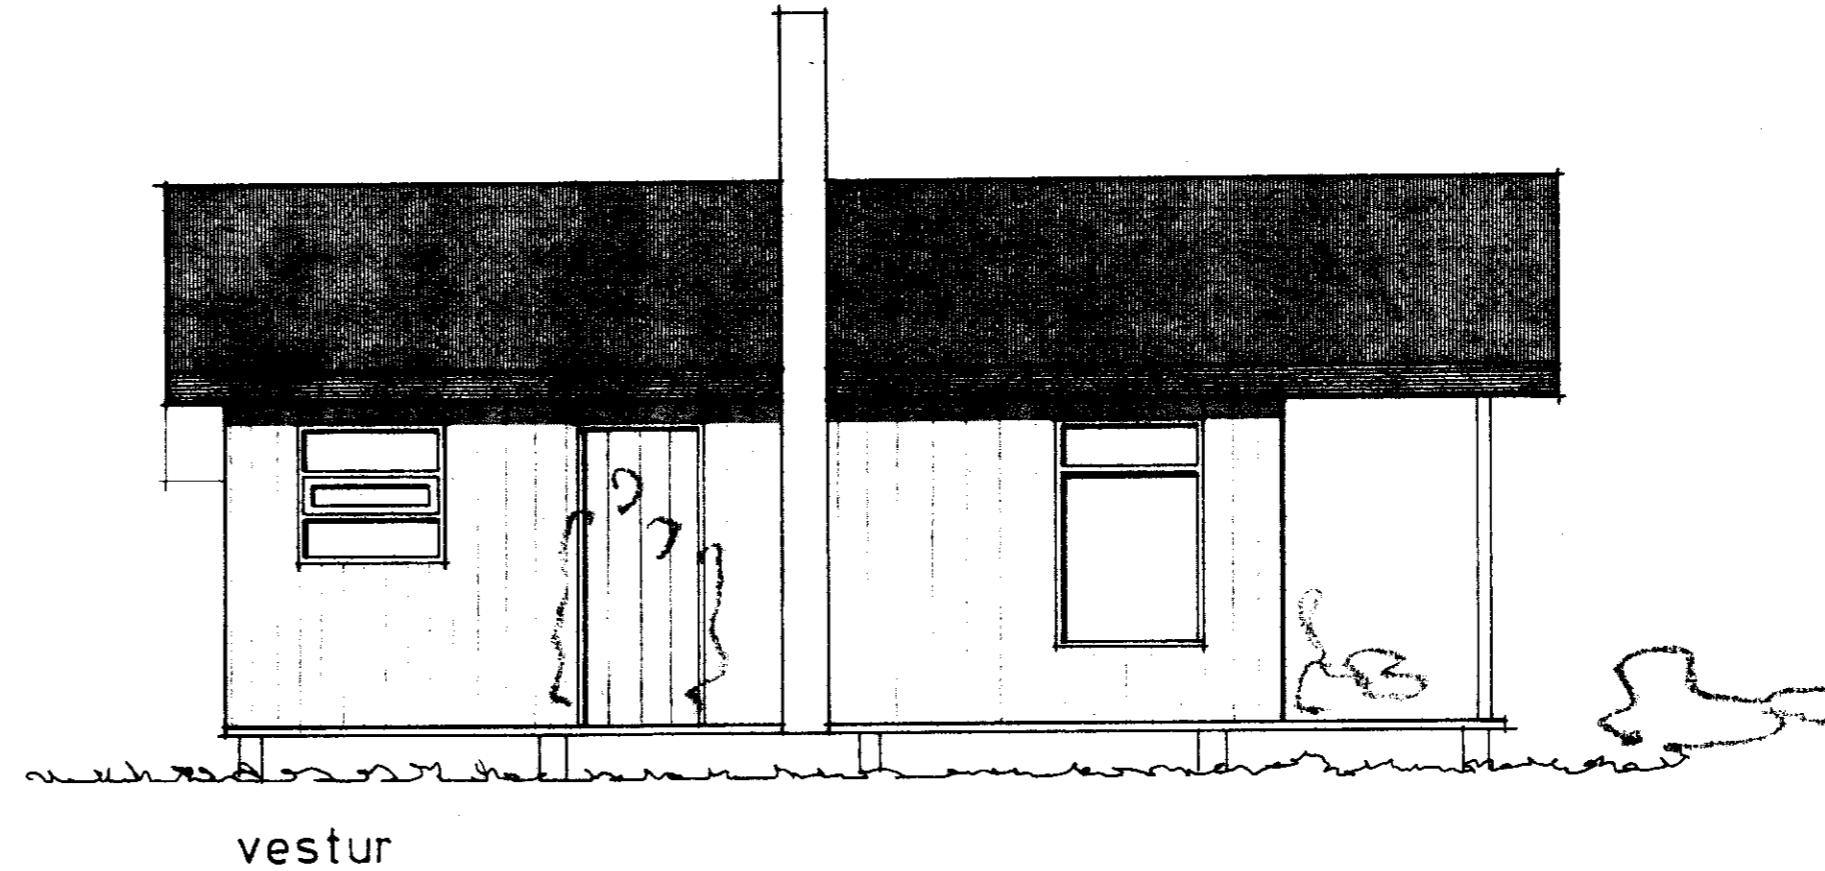


BYGGINGAFULLTÖR
 20. 4. '82
 GRÍMSNESHREPPS
 Hilmir Lárusson

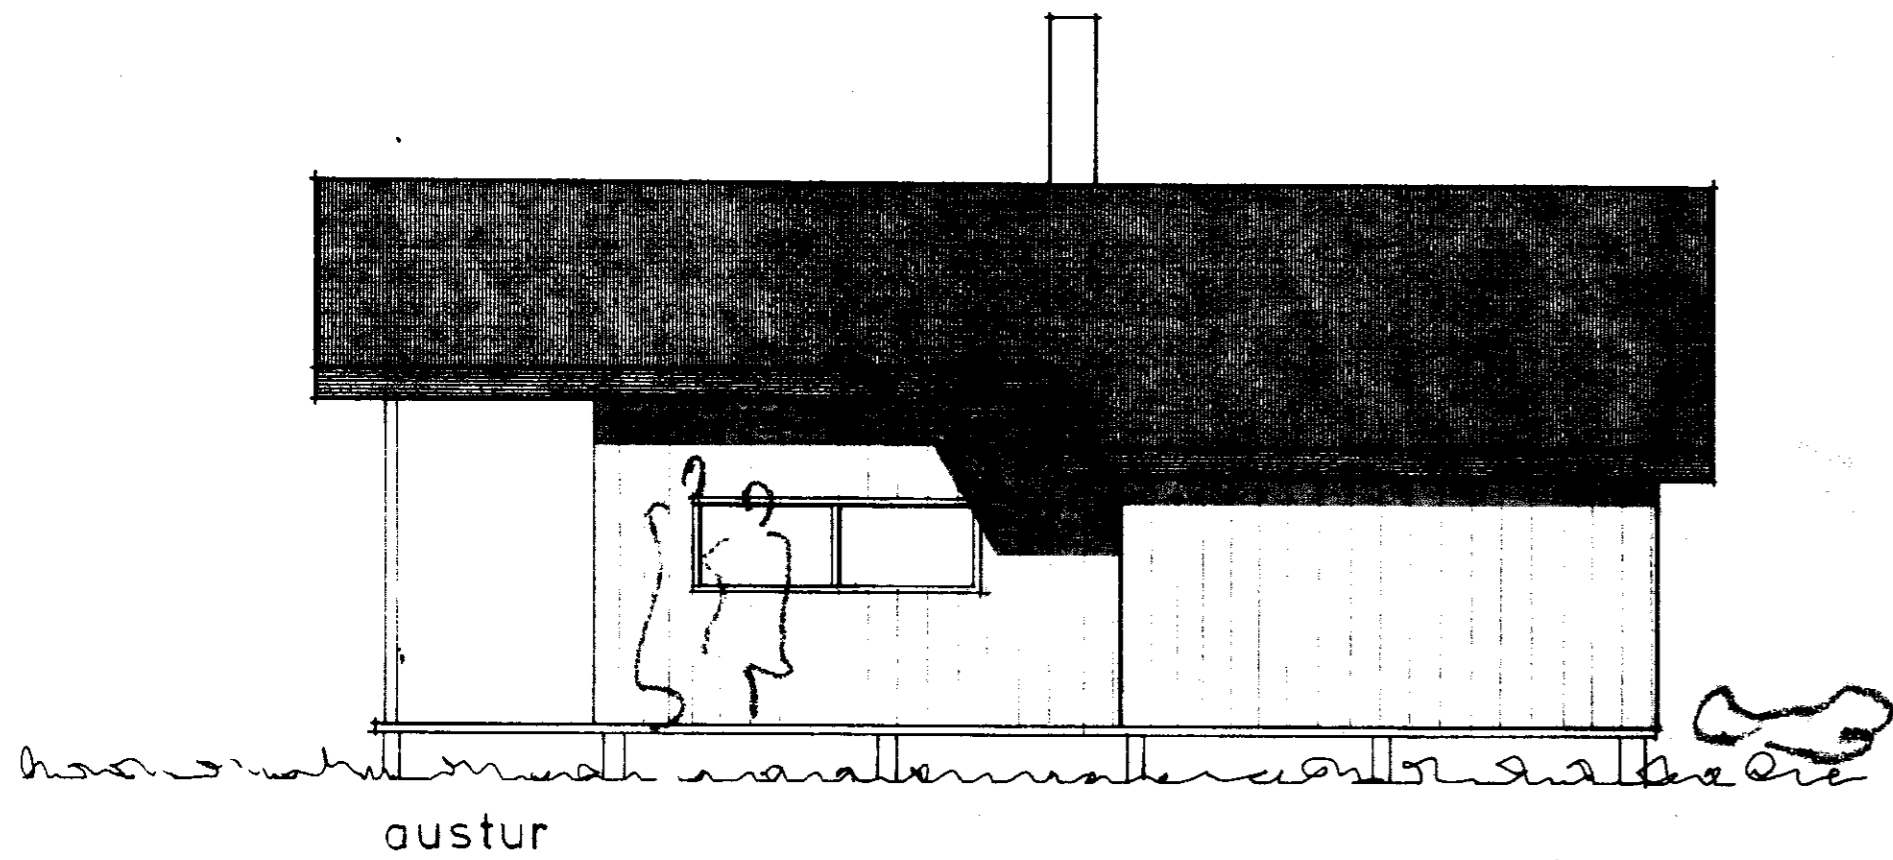

TEIKNISTOFAN H.F. ÁRMÚLA 6

105 RÉYKJAVÍK
 SÍMI 3 87 50

GÍSLI HALLDÓRSSON ARKITEKT F.AÍ.
 JOSEF REYNIS ARKITEKT F.AÍ.
 LEIFUR GÍSLASON BYGGINGAFR. B.FÍ.
 BJARNI MARTEINSSON ARKITEKT F.AÍ.
 HALLDÓR GUÐMUNDSSON ARKITEKT F.AÍ.

VERKEFNI
 sumarbústaður í grímsnesi

VERK
 útlit

SAMP MAL 1:50 DAGS 7. 4. '82 TEIKN ÞDI