


SNEIDING

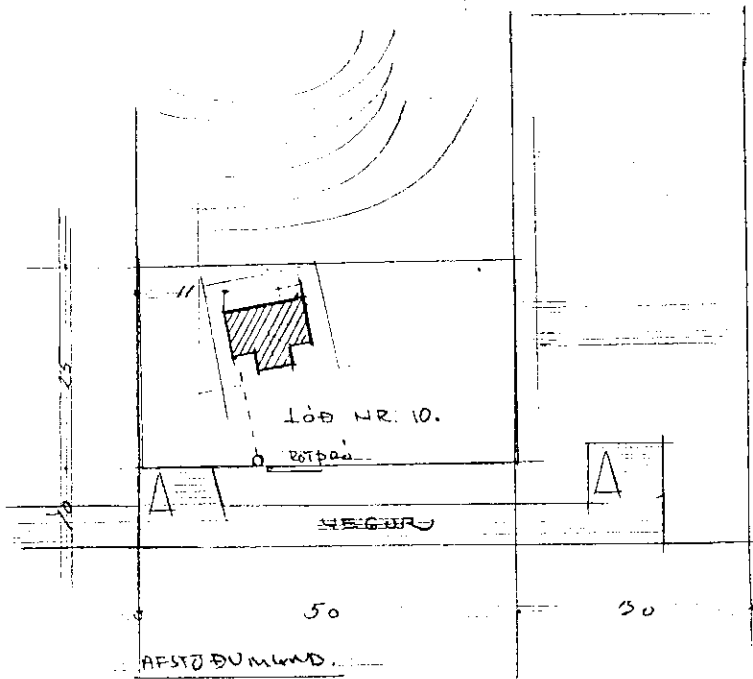

AFSÍÐUMUND

ARKITEKTASTOFAN VÍÐ AUSTURVÖLL

POSTHUSSTÍÐET 117,
101 REYKJAVÍK
BJARNI MATTEIÐSSON
ARKITEKT F.A.S.ÍM.12566
JÓN R. JÓNSSON
ARKITEKT F.A.S.ÍM.18140
KJARTAN JÓNSSON
EFTIRL. ARK. F.A.S.ÍM.20660

SMARÞUST. VILNINGALATNI
LÖB NR. 10 - ÞINGELLOSI
SNEIDING - AFSÍÐUMUND

DATE 10.6.94 SCALE 1:100 DRAWN BY

Mattie