

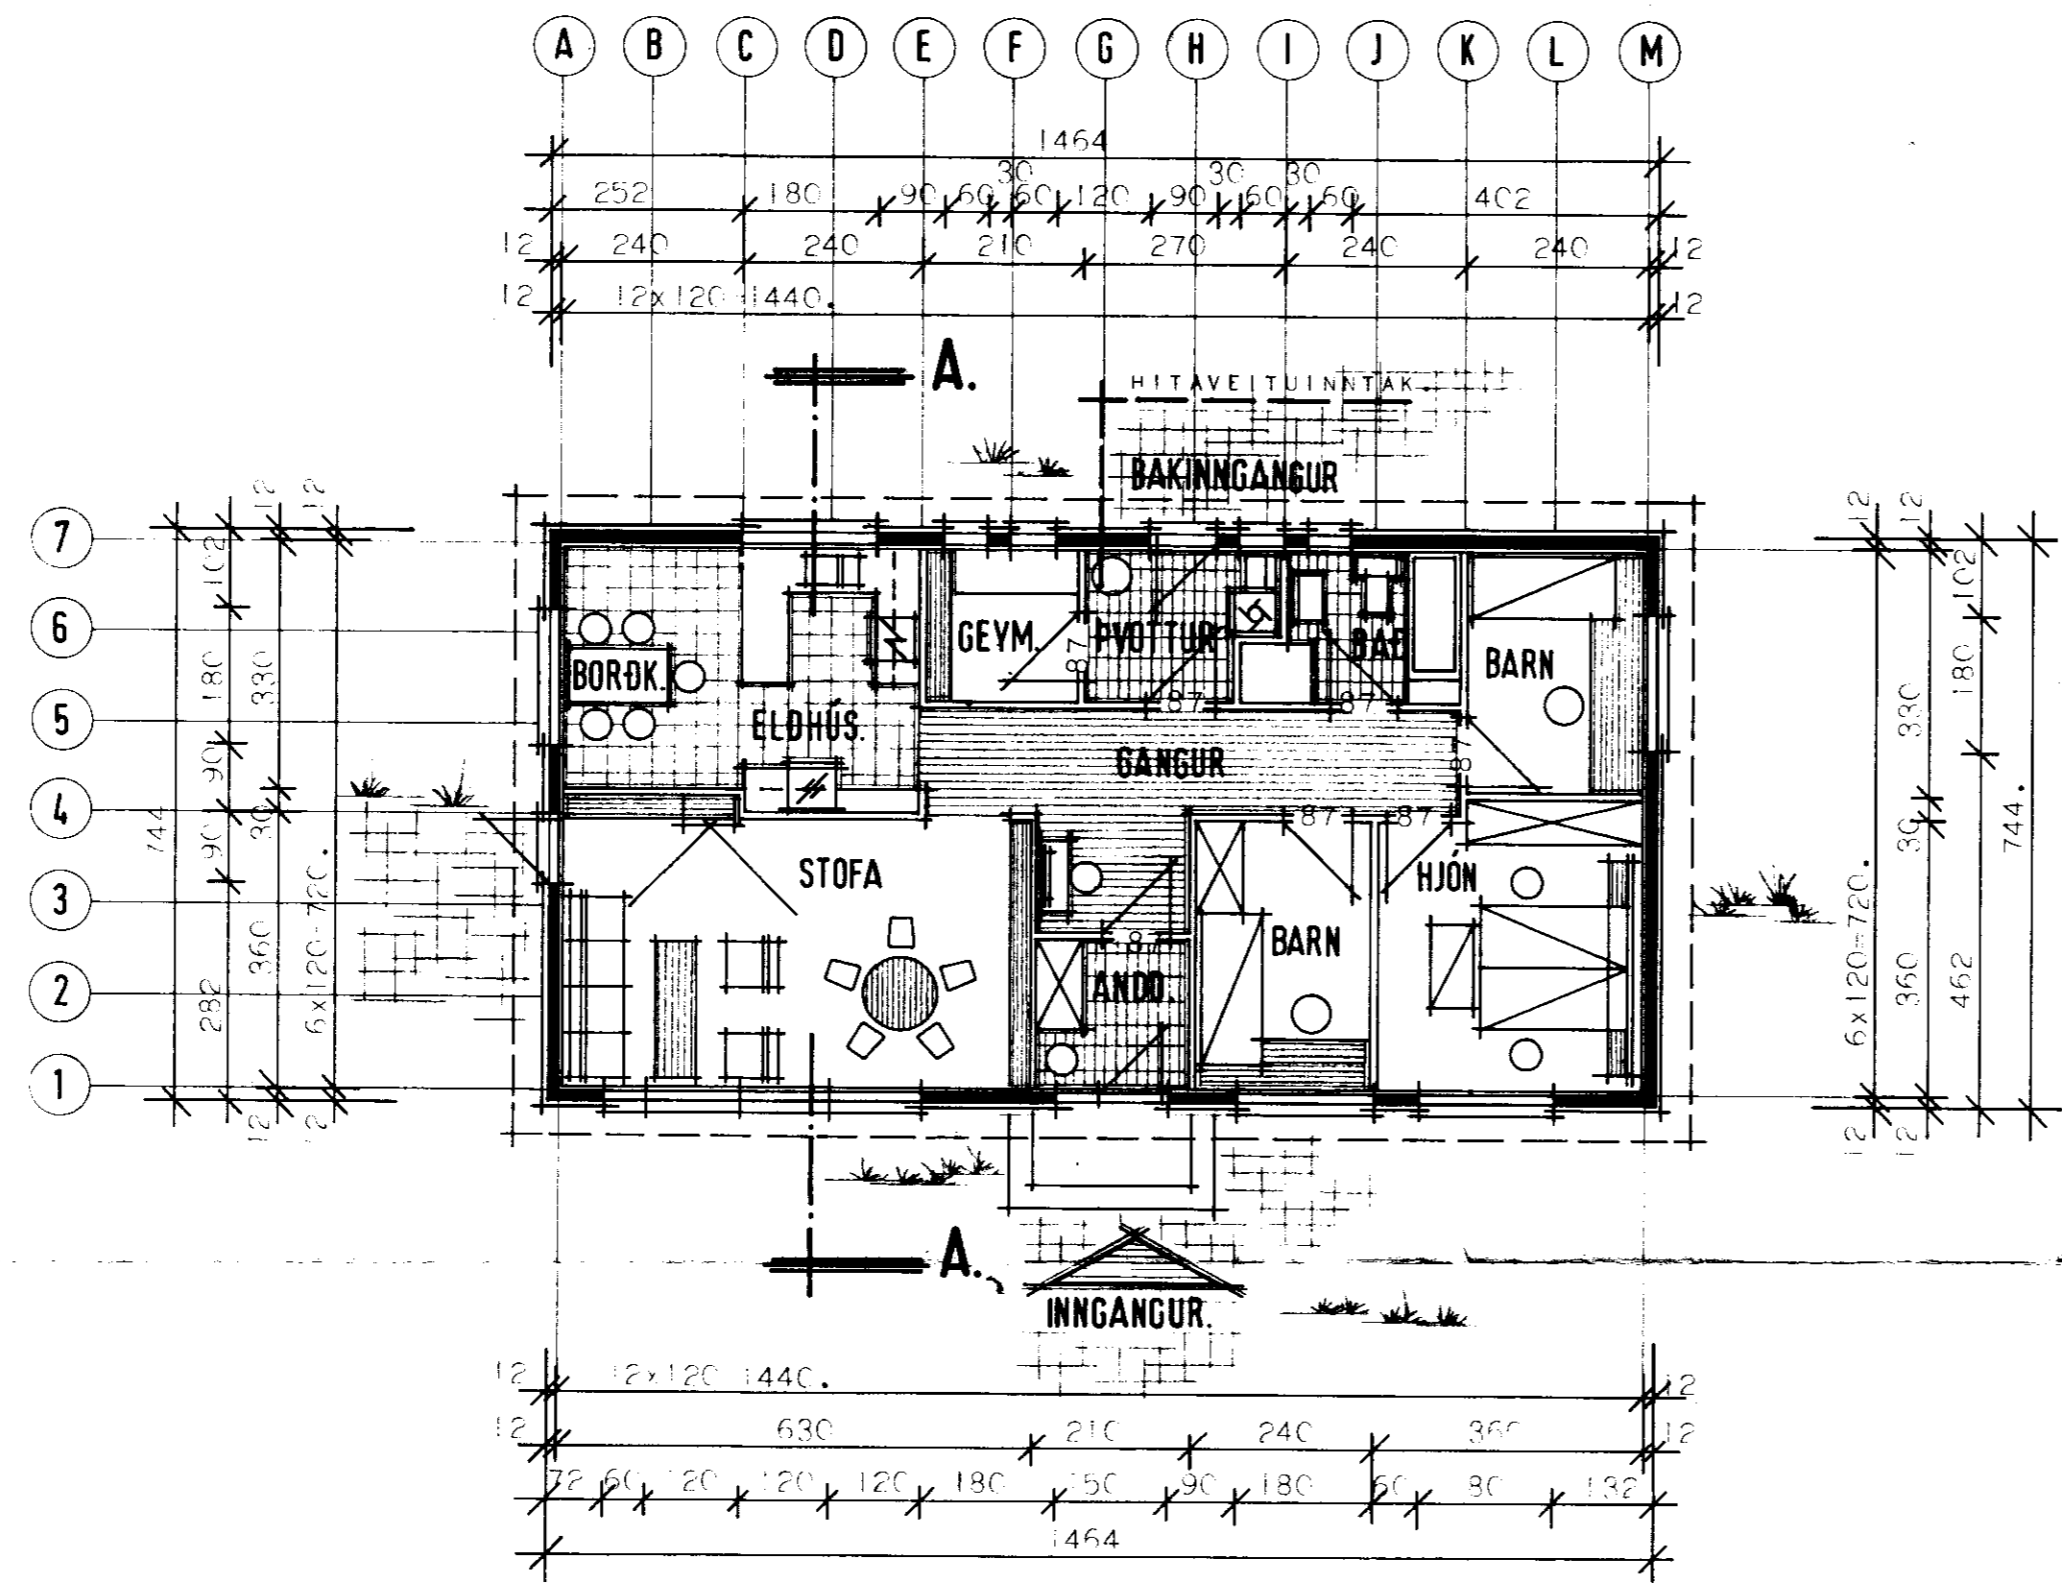



BYGGINGARFULLTRU
 Samp. 15.81
 GNÚPVERJAHREPPS
 Hinnar Einarsson

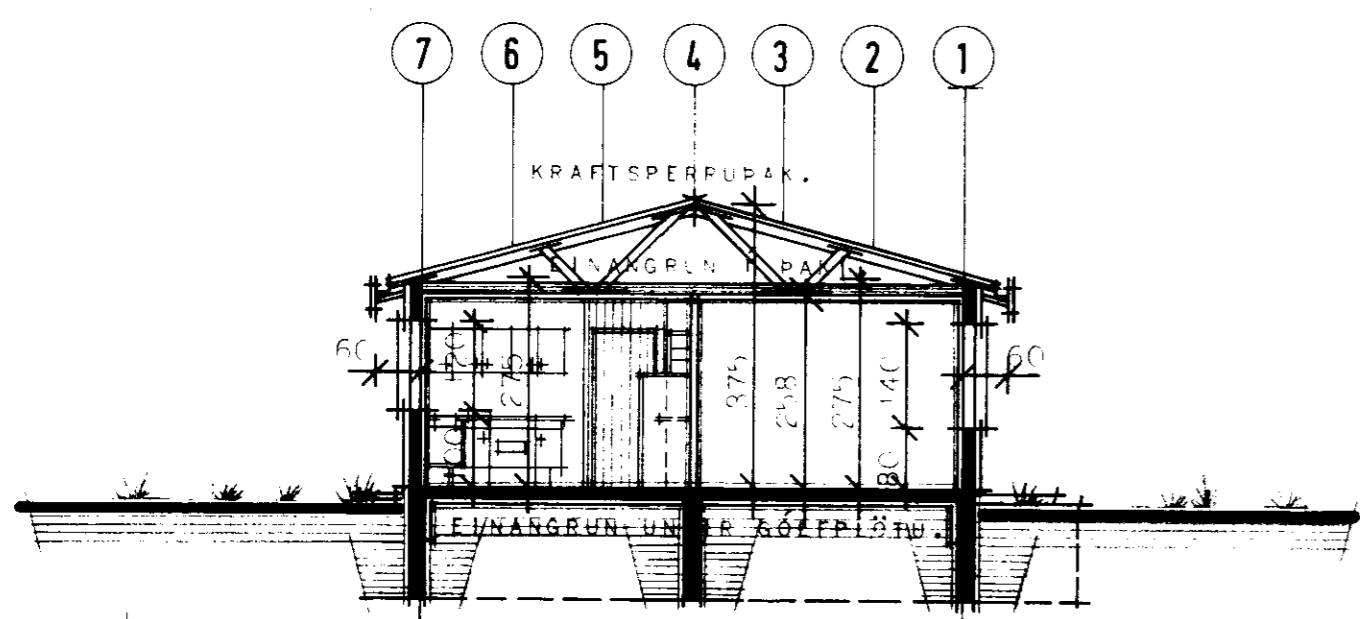

GRUNNMYND.

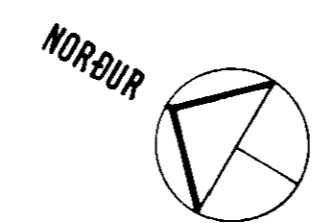

ÞVERSNEIÐING A-A.

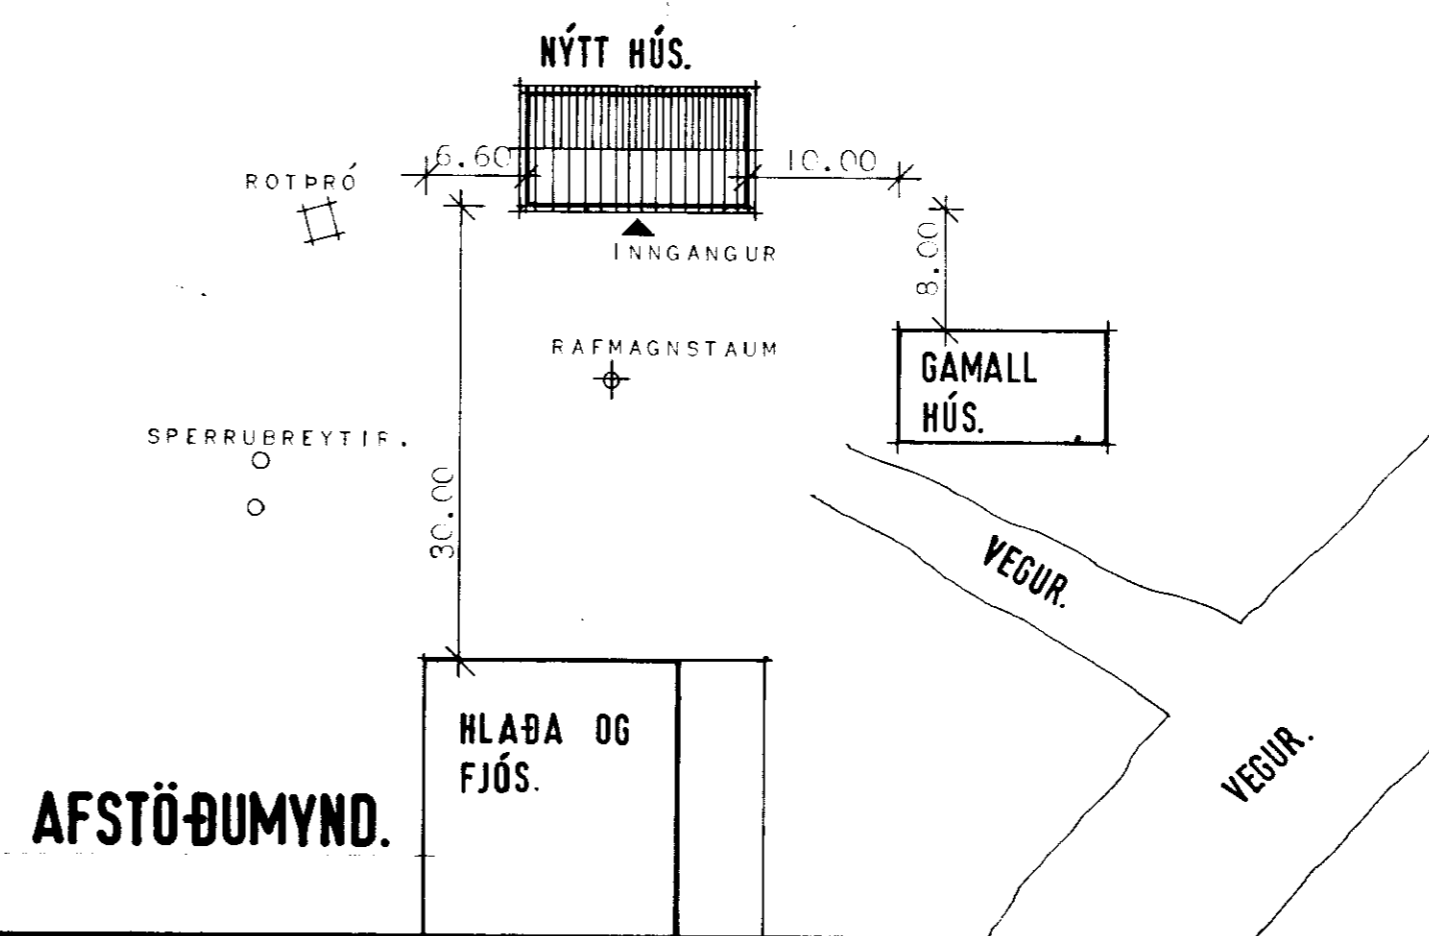

AFSTÖÐUMYND.

FRÚTTÓFLATARMÁL HÚSS..... 109 m²
 FRÚTTÓRÚMMÁL HÚSS..... 354 m²
 NETTÓFLATARMÁL HÚSS HR. REGLA..... 96 m²
 FRÚTTÓFLATARMÁL BÍLGEYMSLU.....
 FRÚTTÓRÚMMÁL BÍLGEYMSLU.....
 FLATARMÁL LÓGAR.....
 NÝTINGAR-LUTFALL.....

NETTÓFLATARMÁL HERBERGJA:

STOFA.....	22.4 m ²
ELDHÚS MEÐ HOPEKRÓK.....	5.7 m ²
GEYMSLA.....	4.0 m ²
ÞVOTTAHERBERG.....	4.5 m ²
BAÐHERBERG.....	5.3 m ²
BARNHERBERG.....	7.4 m ²
HJÓNHERBERG.....	2.9 m ²
BARNHERBERG.....	3.0 m ²
ANDI.....	4.0 m ²
GANGUR.....	12.9 m ²

SAMTALA..... 97.1 m²

HÚSNÆÐISSTOFNUN RÍKISINS LAUGAVEGI 77, REYKJAVÍK SIMI 28500

VERK NR. **A.09.07.** TEIKN. NR. **1-1-01.**

HÚS STEINDÓPS ÞOPHONJASSONAR, ÁSBREKKU, GNÚPVERJAHR. ÁRNESSYSLU.

STEFNINGUR,
 GRUNNMYND OG STEIÐING,
 AFSTÖÐUMYND.

HANNAÐ REIKNAD	FR.Þ.	STADFERT YFIRFARIÐ	
TEIKNAD	S.V.		
KVARDI	H.C.		

Einarsson 1984.
 A.09.07.