

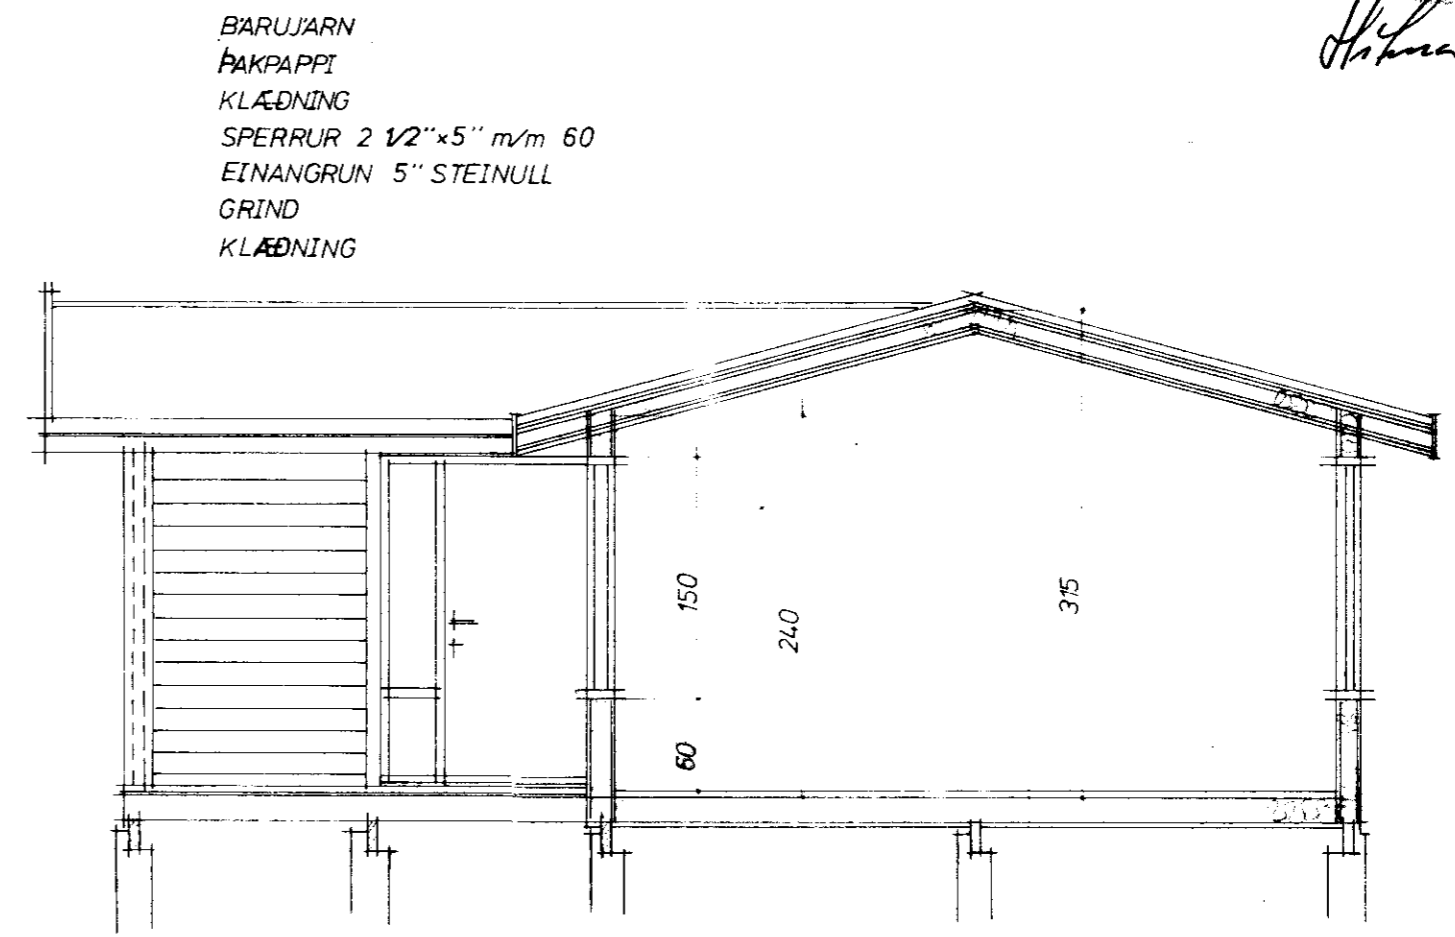


Samp. 22/13/88
Hilma Gunnarsdóttir

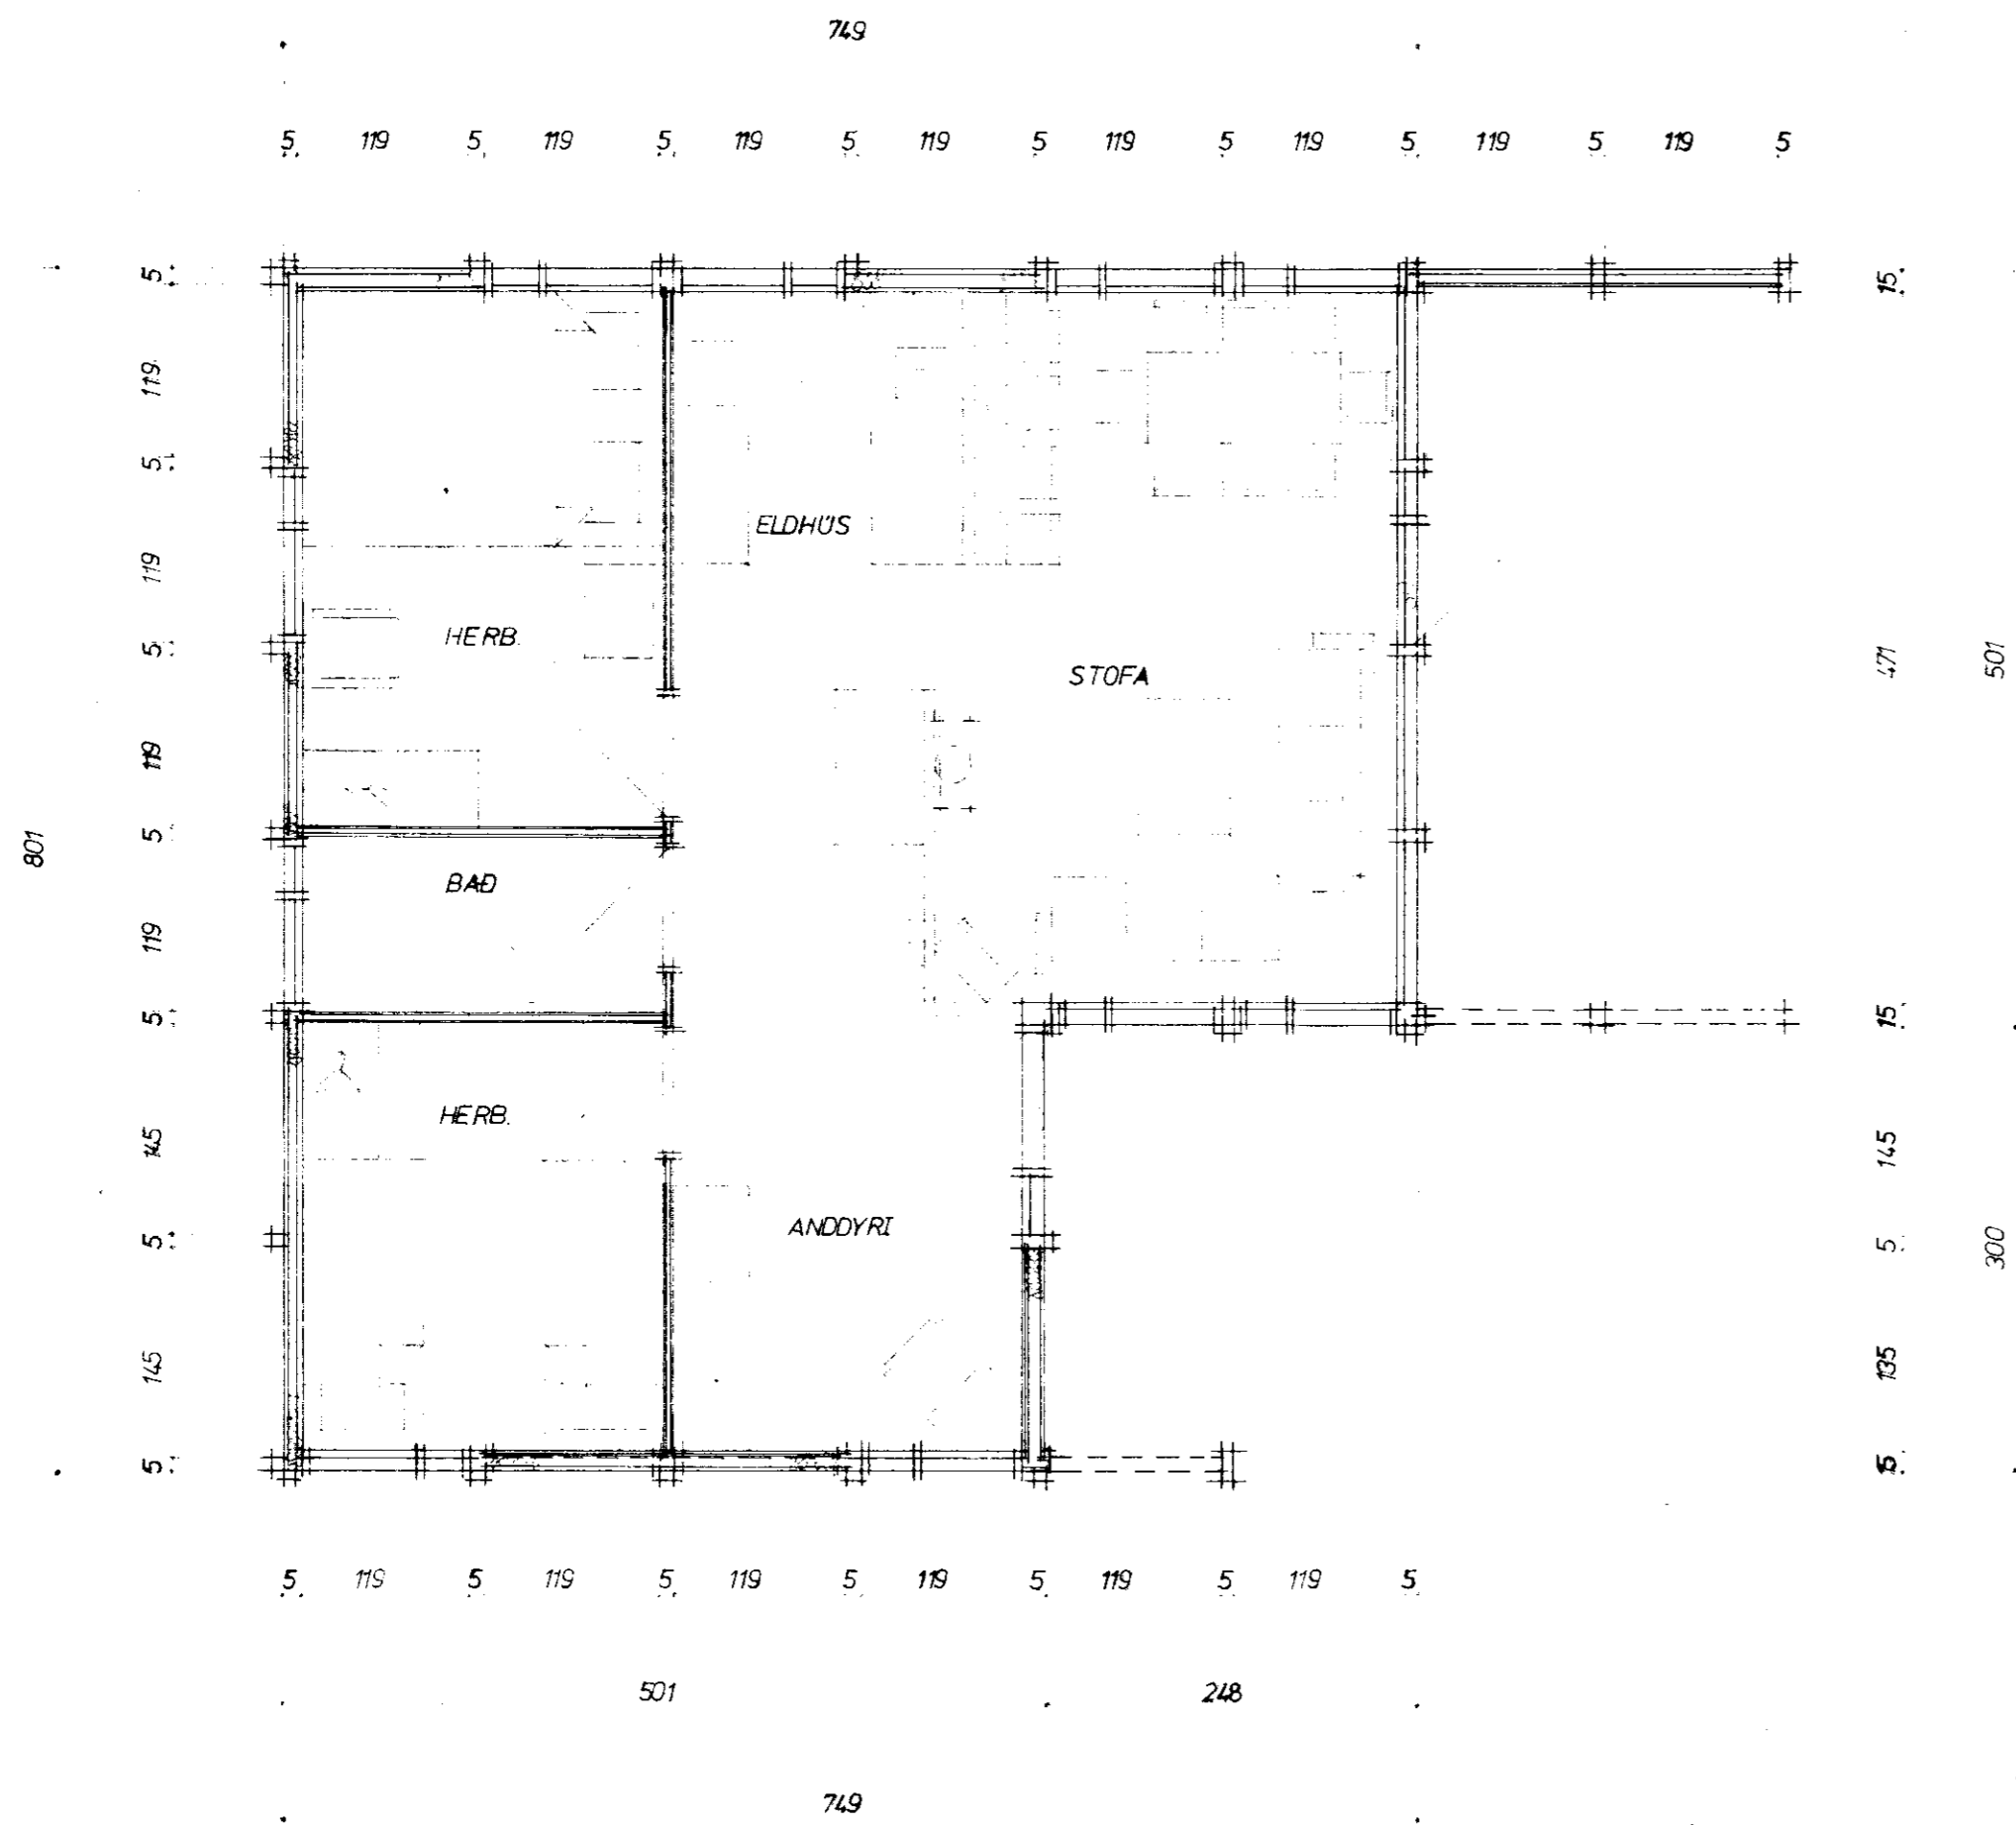

GRIND 2"x4"
 GÖLFBORD 22mm
 GÖLFBITAR 2"x6" m/m 60
 DREGARAR 2"x8"
 ÖLL EINANGRUN STEINULL (EDA GLERULL)

SNID 1:50

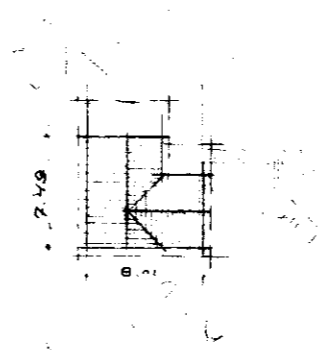

VERKEFNI: SUMARHÚS STARFSF. ALM. TRYGGINGA. Í LANDI ASÖLFSSTADA, Í ÞJÓRSÁRDAL.	VERK NR. TEIKN. DAGS. NOV. '87	TEIKN. NR. 101
GRUNNMYND, SNID. 1:50. AFST. MYND. 1:500.	BR.	
ARKO <i>Ásmundur Róbertsson og Kaldal</i> ÁSMUNDUR, RÓBERT OG KALDAL LAUGAVEG 41 SÍMI 21930		