



BURÐARHÆF FYLLING

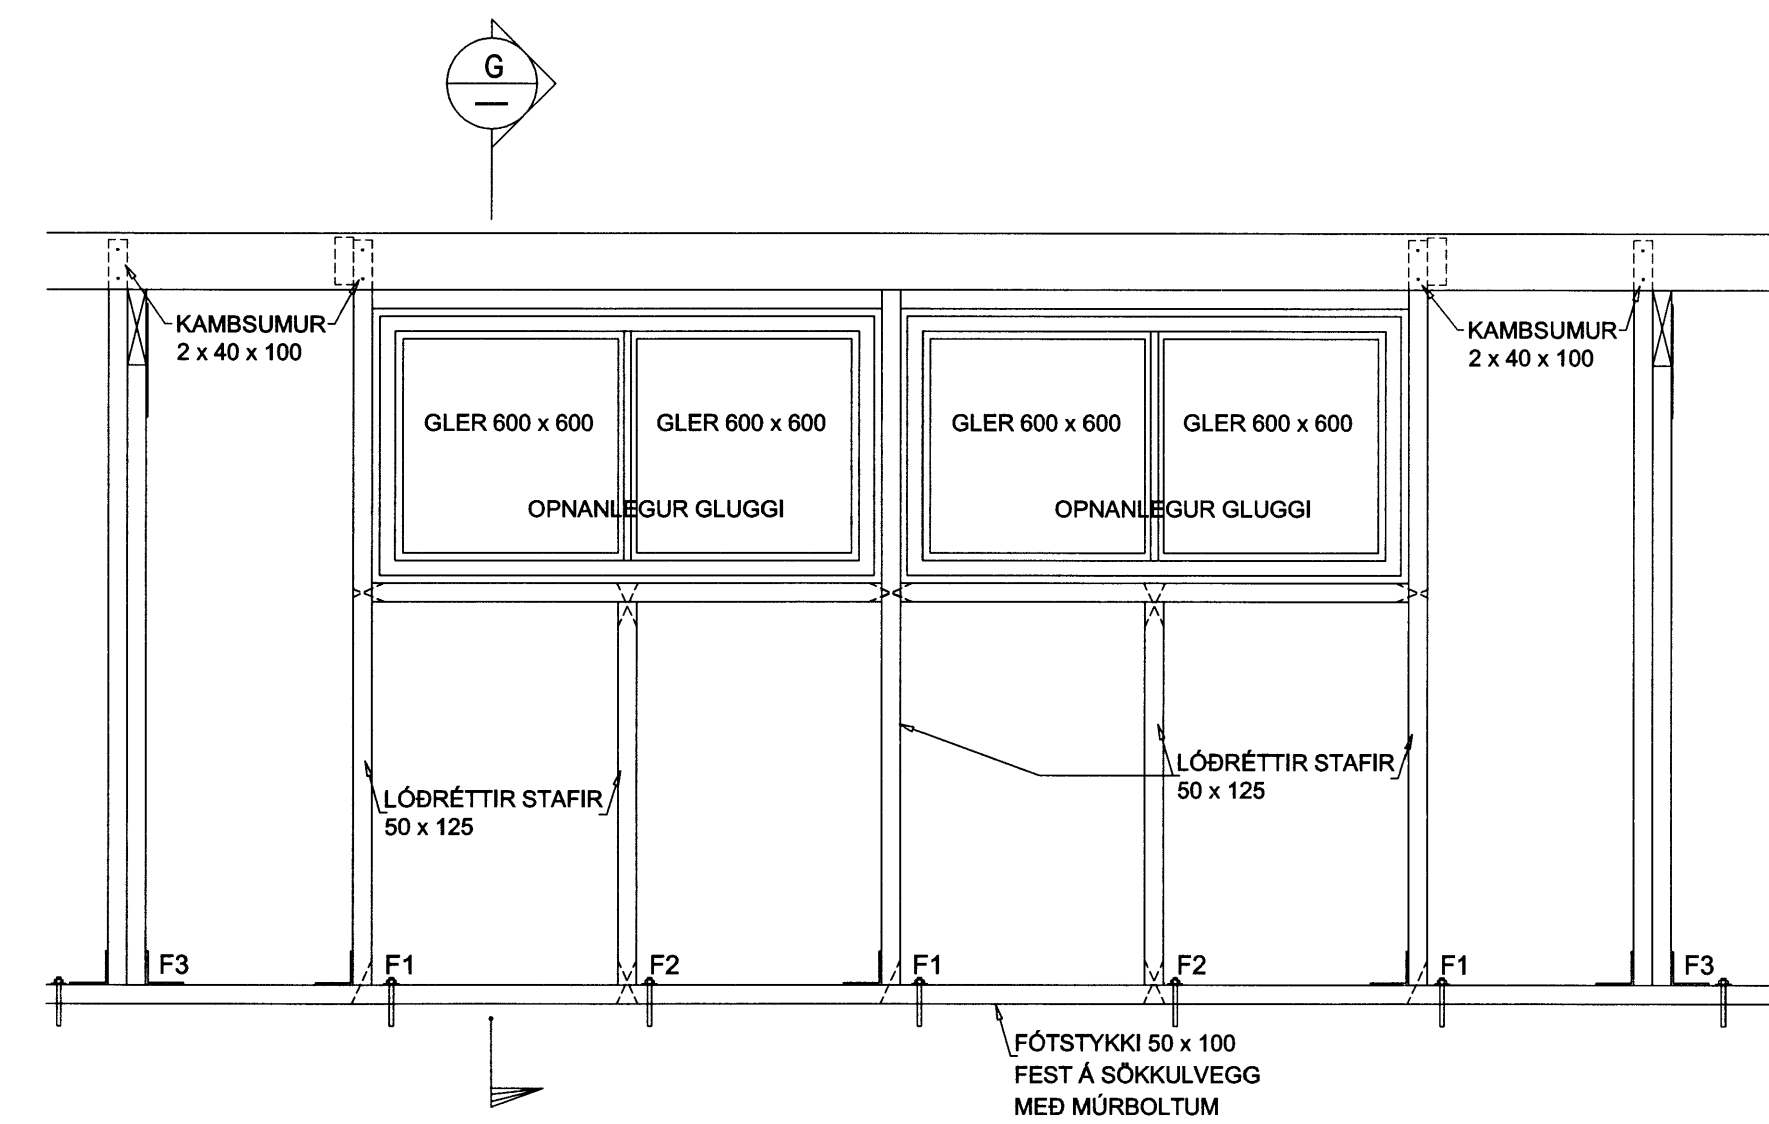


- F1 BMF 90 VINKILL m / KAMBI NEGLING: KAMBS. 4 x 40 x 40 Í HVERN FLANGS STIKKNEGLING 2 x 38 x 100
- F2 STIKKNEGLING 2 x 2, 38 x 100
- F3 BMF 90 VINKILL m / KAMBI BEGGJA VEGNA NEGLING: KAMBS. 4 x 40 x 40 Í HVERN FLANGS

LANGHLID, ÁSYND 1:20

MÓTTEDIÐ
08/01/13
[Signature]

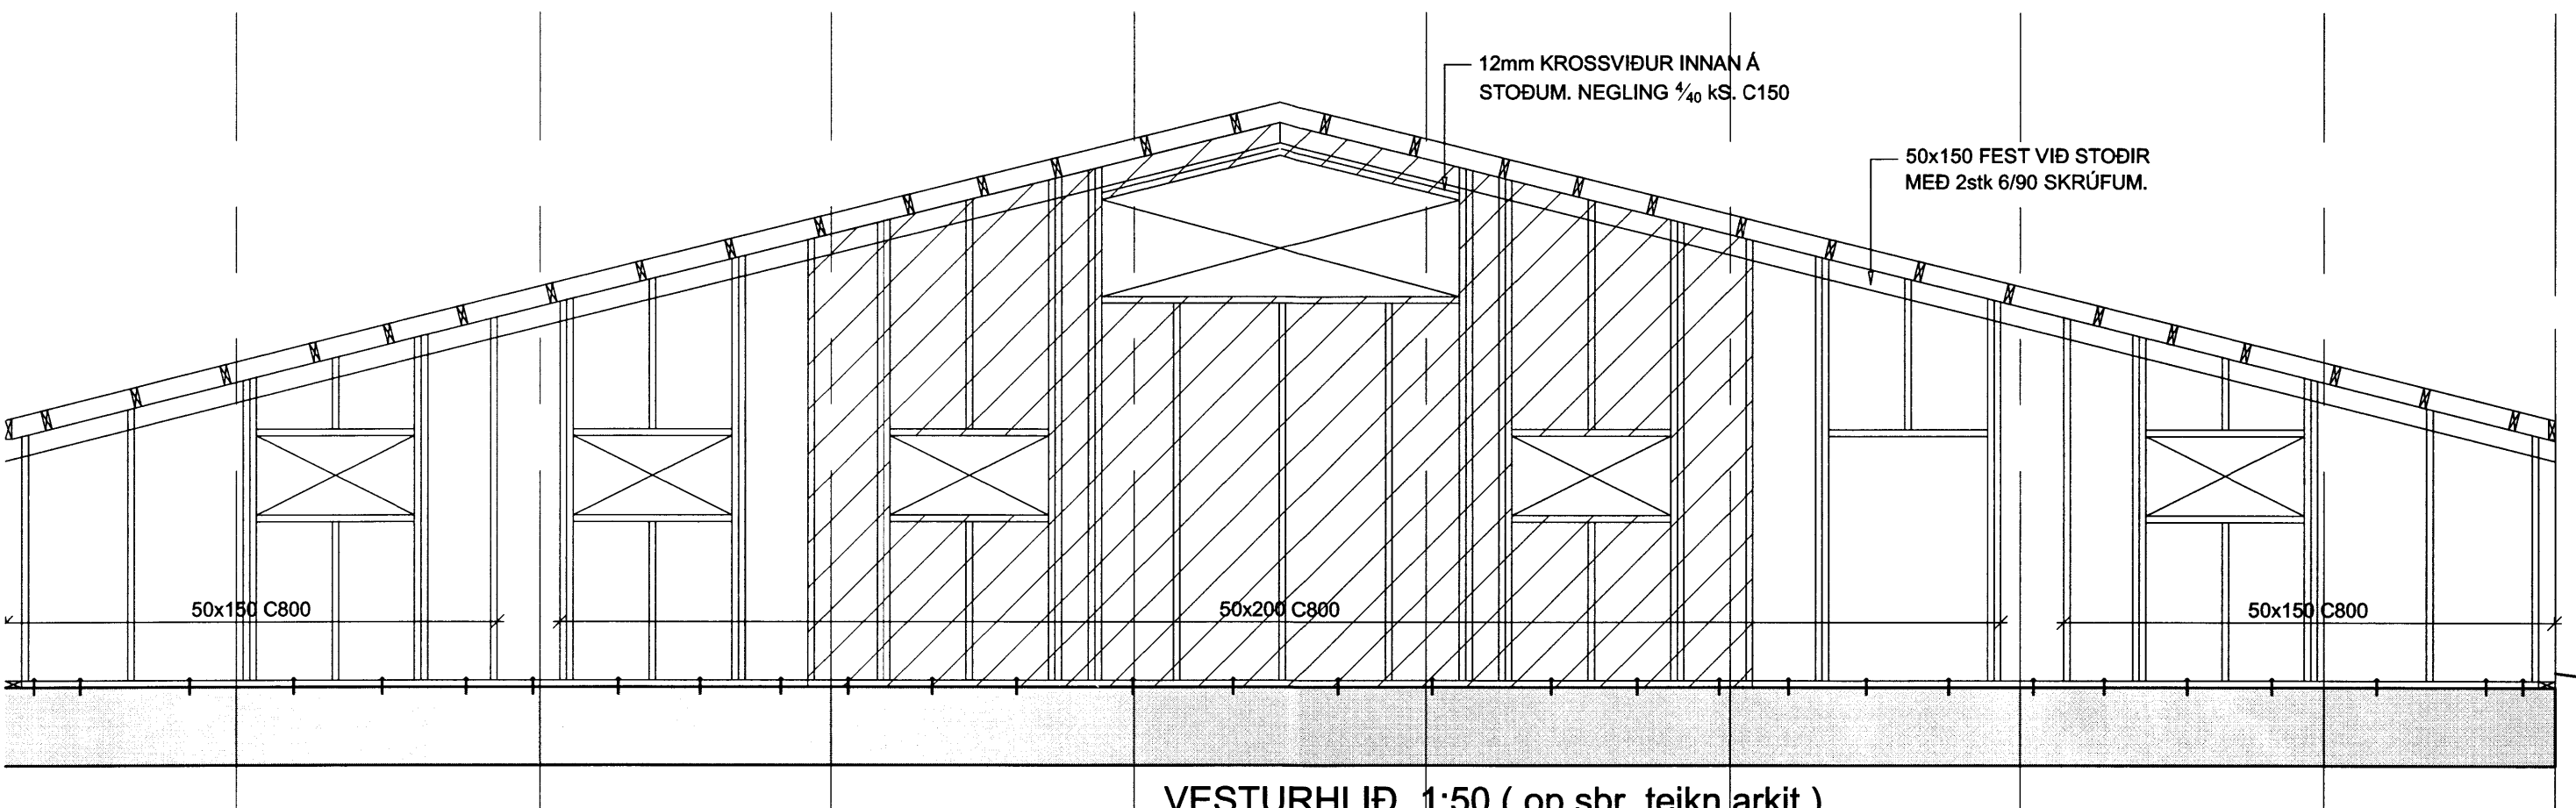

VESTURHLID, 1:50 (op sbr. teikn arkít.)

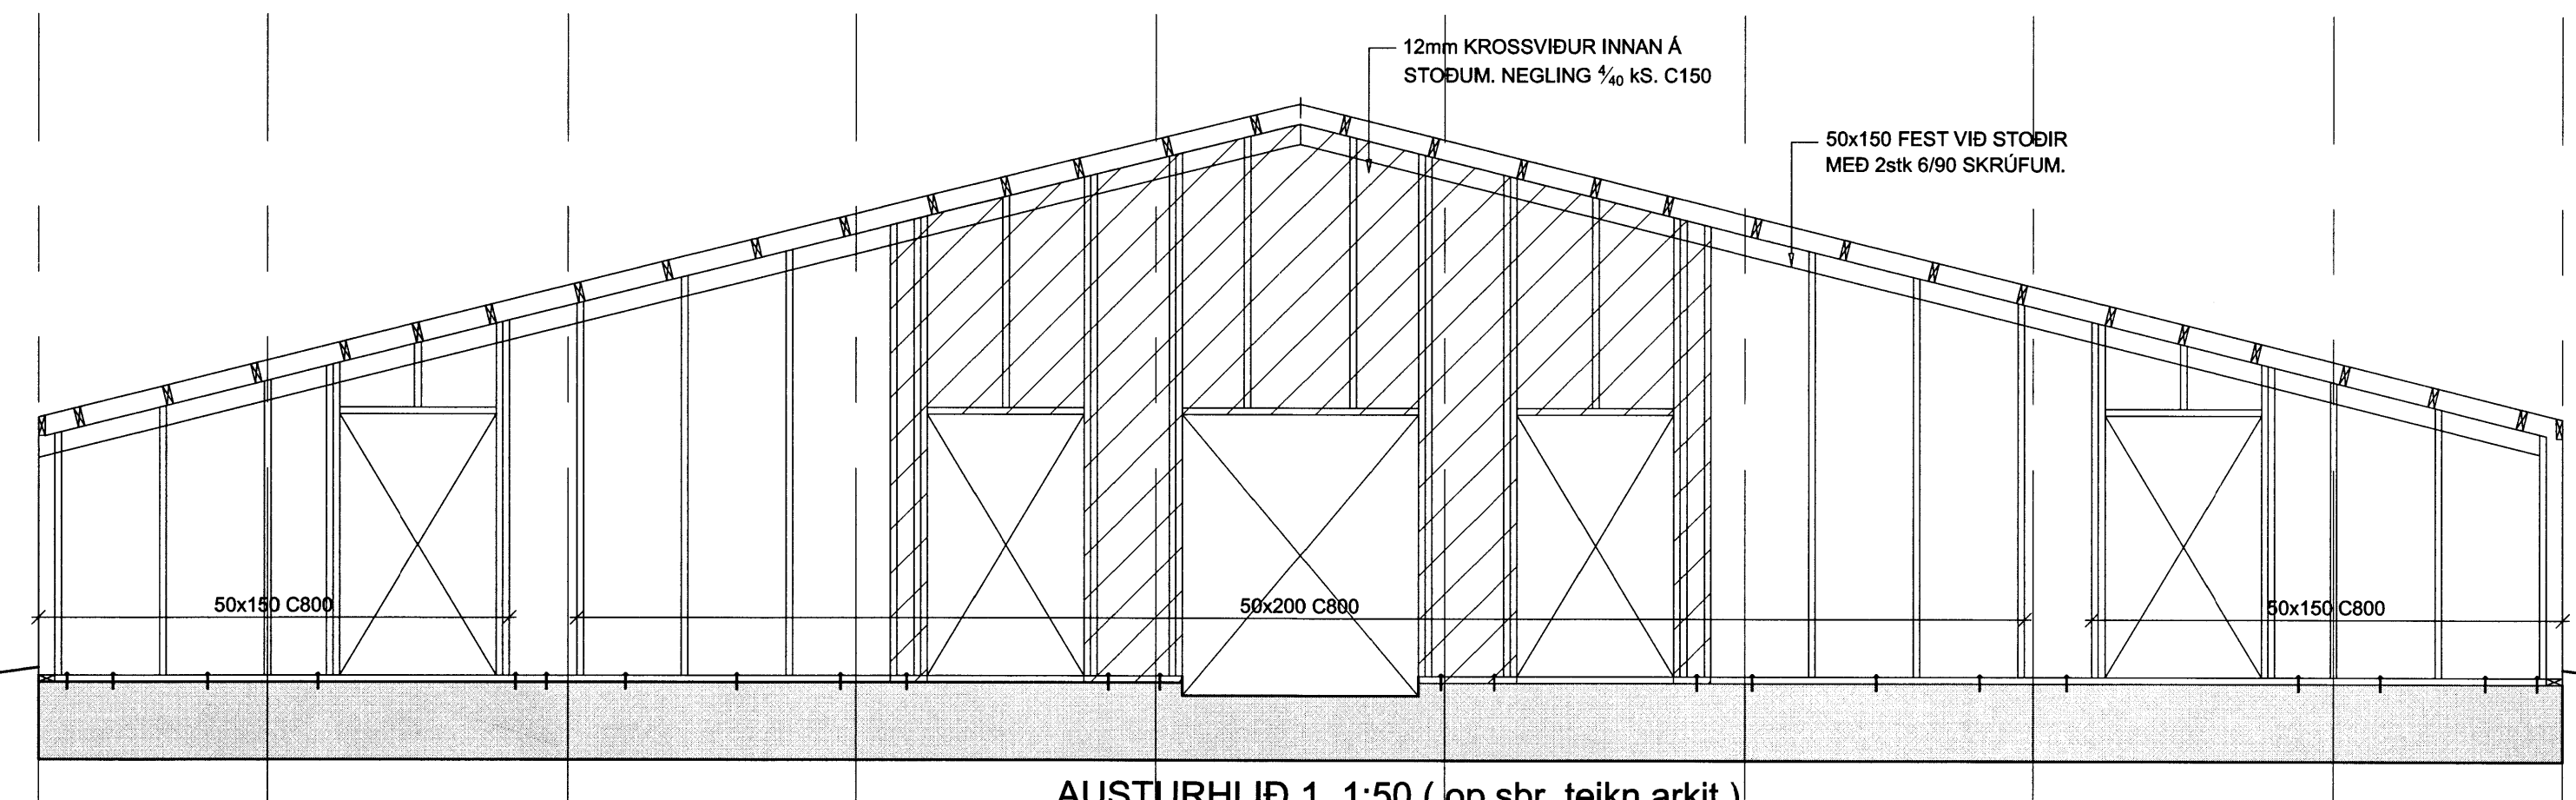

AUSTURHLID 1, 1:50 (op sbr. teikn arkít.)

Verkfræðistofa Hauks Ásgeirssonar e.h.f.
Dalvegur 18, 201 Kópavogur
Sími 534-8815 Farsími 897-8132
e-mail: haukur@vha.is
Kennitala: 560600-3050

VHÁ

Hannað H.Á.	Teiknað H.Á.	Samþykkt: Kennitala 301255-4629
----------------	-----------------	------------------------------------

STEINKERSTÚN ATHAFNASVÆÐI
Í LANDI ÁSA, GNÚPVERJAHREPPI
MINKABÚ, BURÐARVIRKI
VEGGJAGRINDUR
ÁSYND OG SNID

Mkv. 1:50	Teikn. nr. 2-1.3	Verk nr. 1250
1:20	1:10	
Áritun samræminga	Útgáfa A	Dags. JAN. '13