




Birrustaðir
grunnplata 1:50

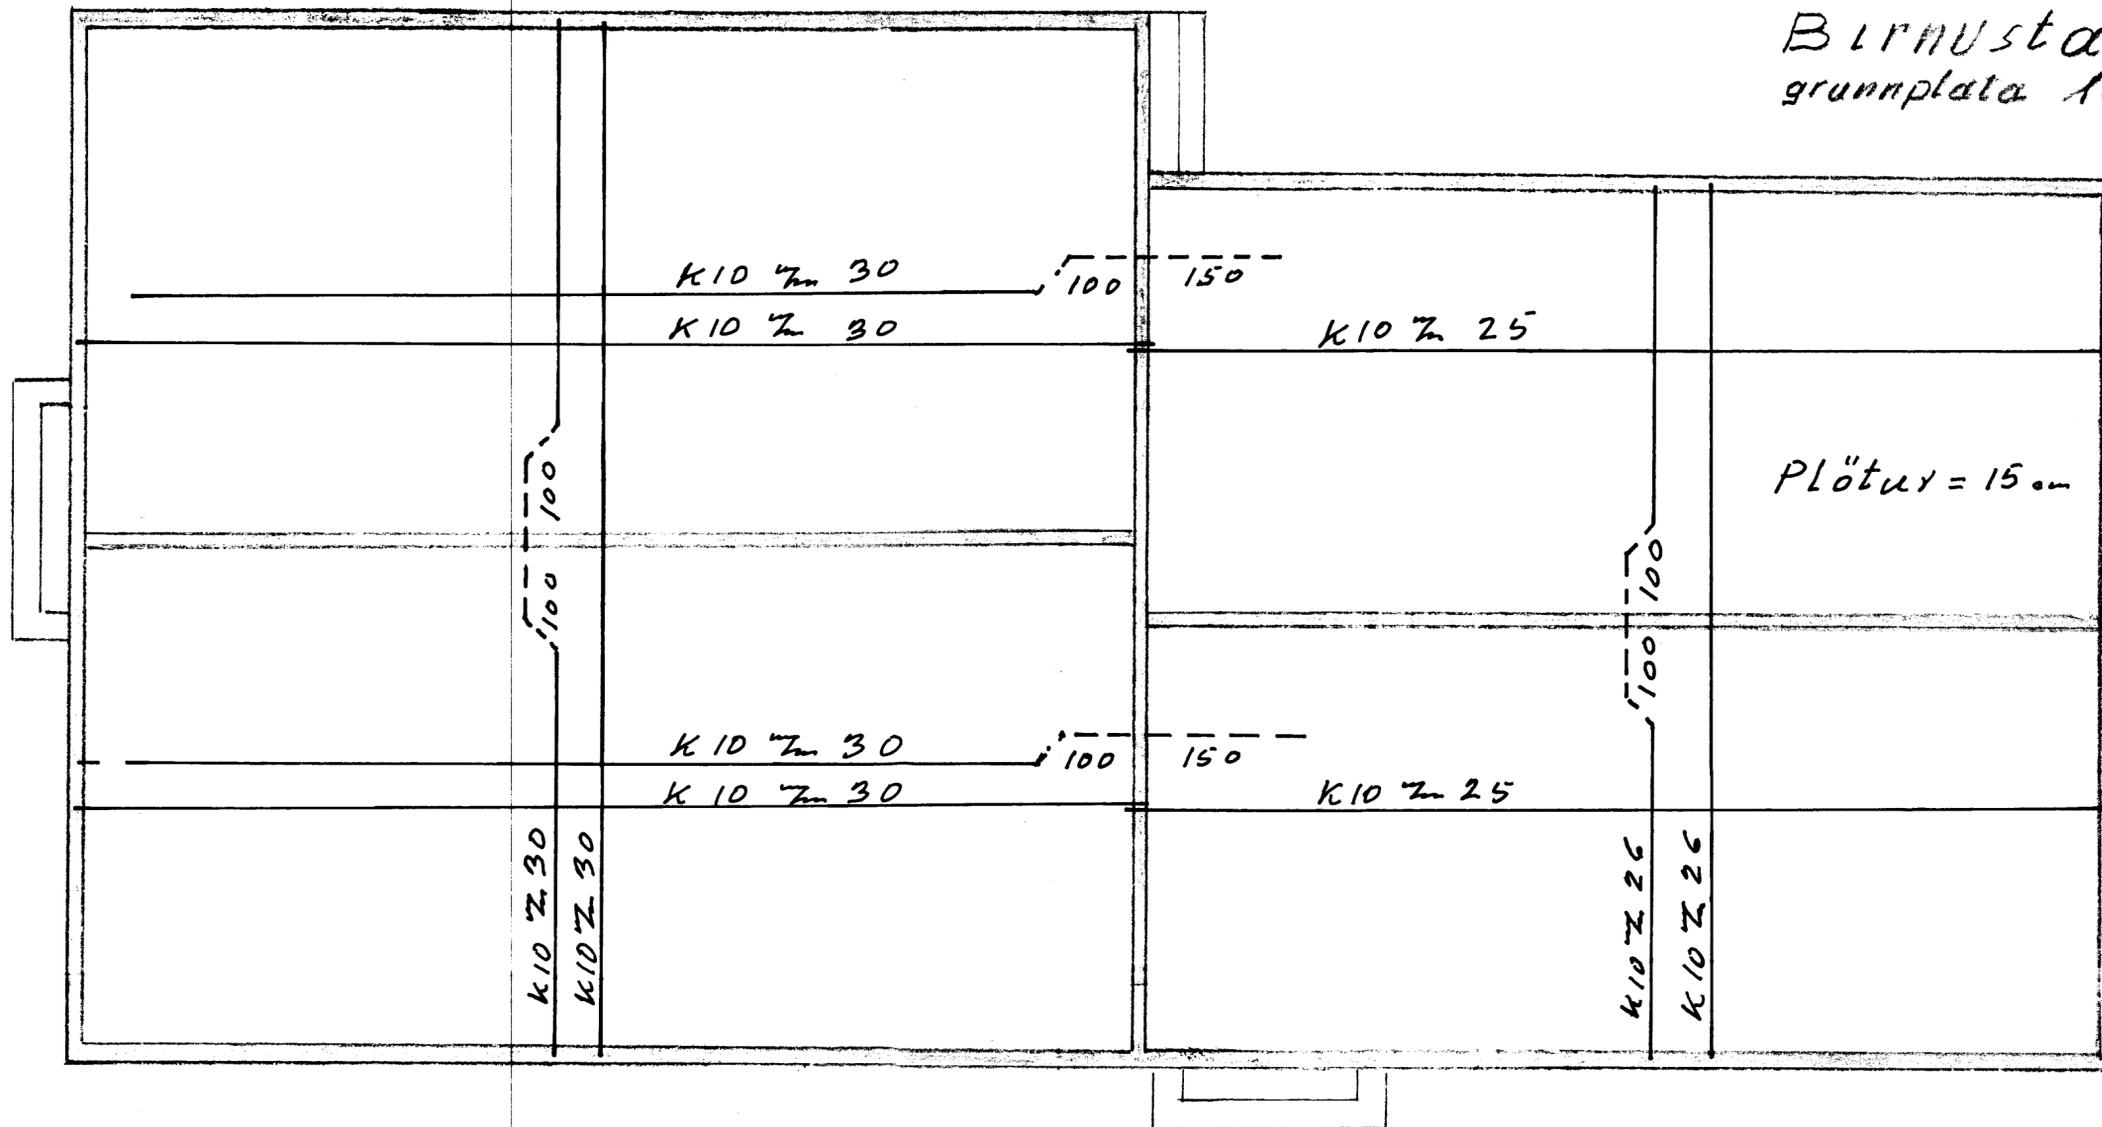

Snif i tröppu 1:20

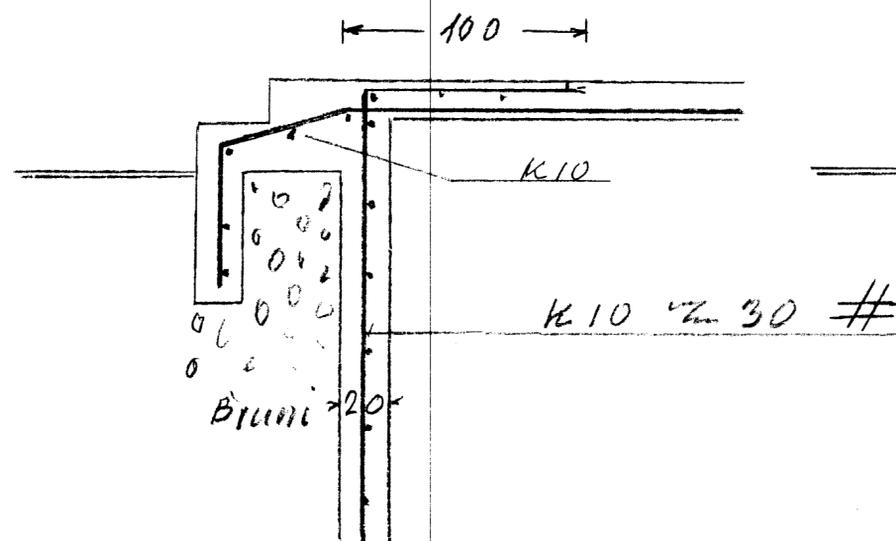

Snif i undirstöðu 1:20

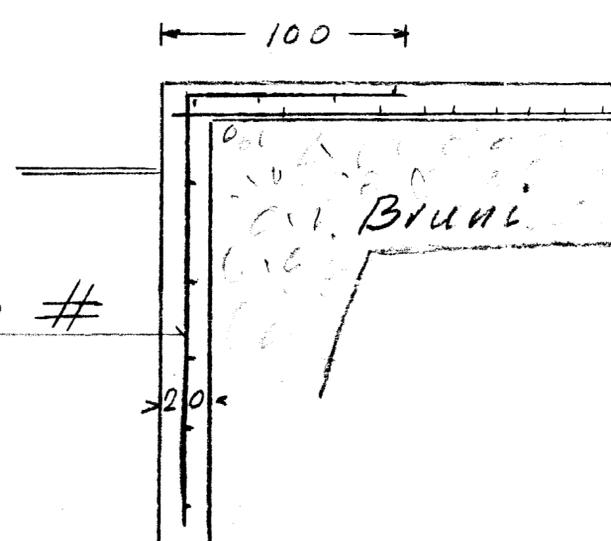

Handwritten signature