




Hinnis Erlingsson

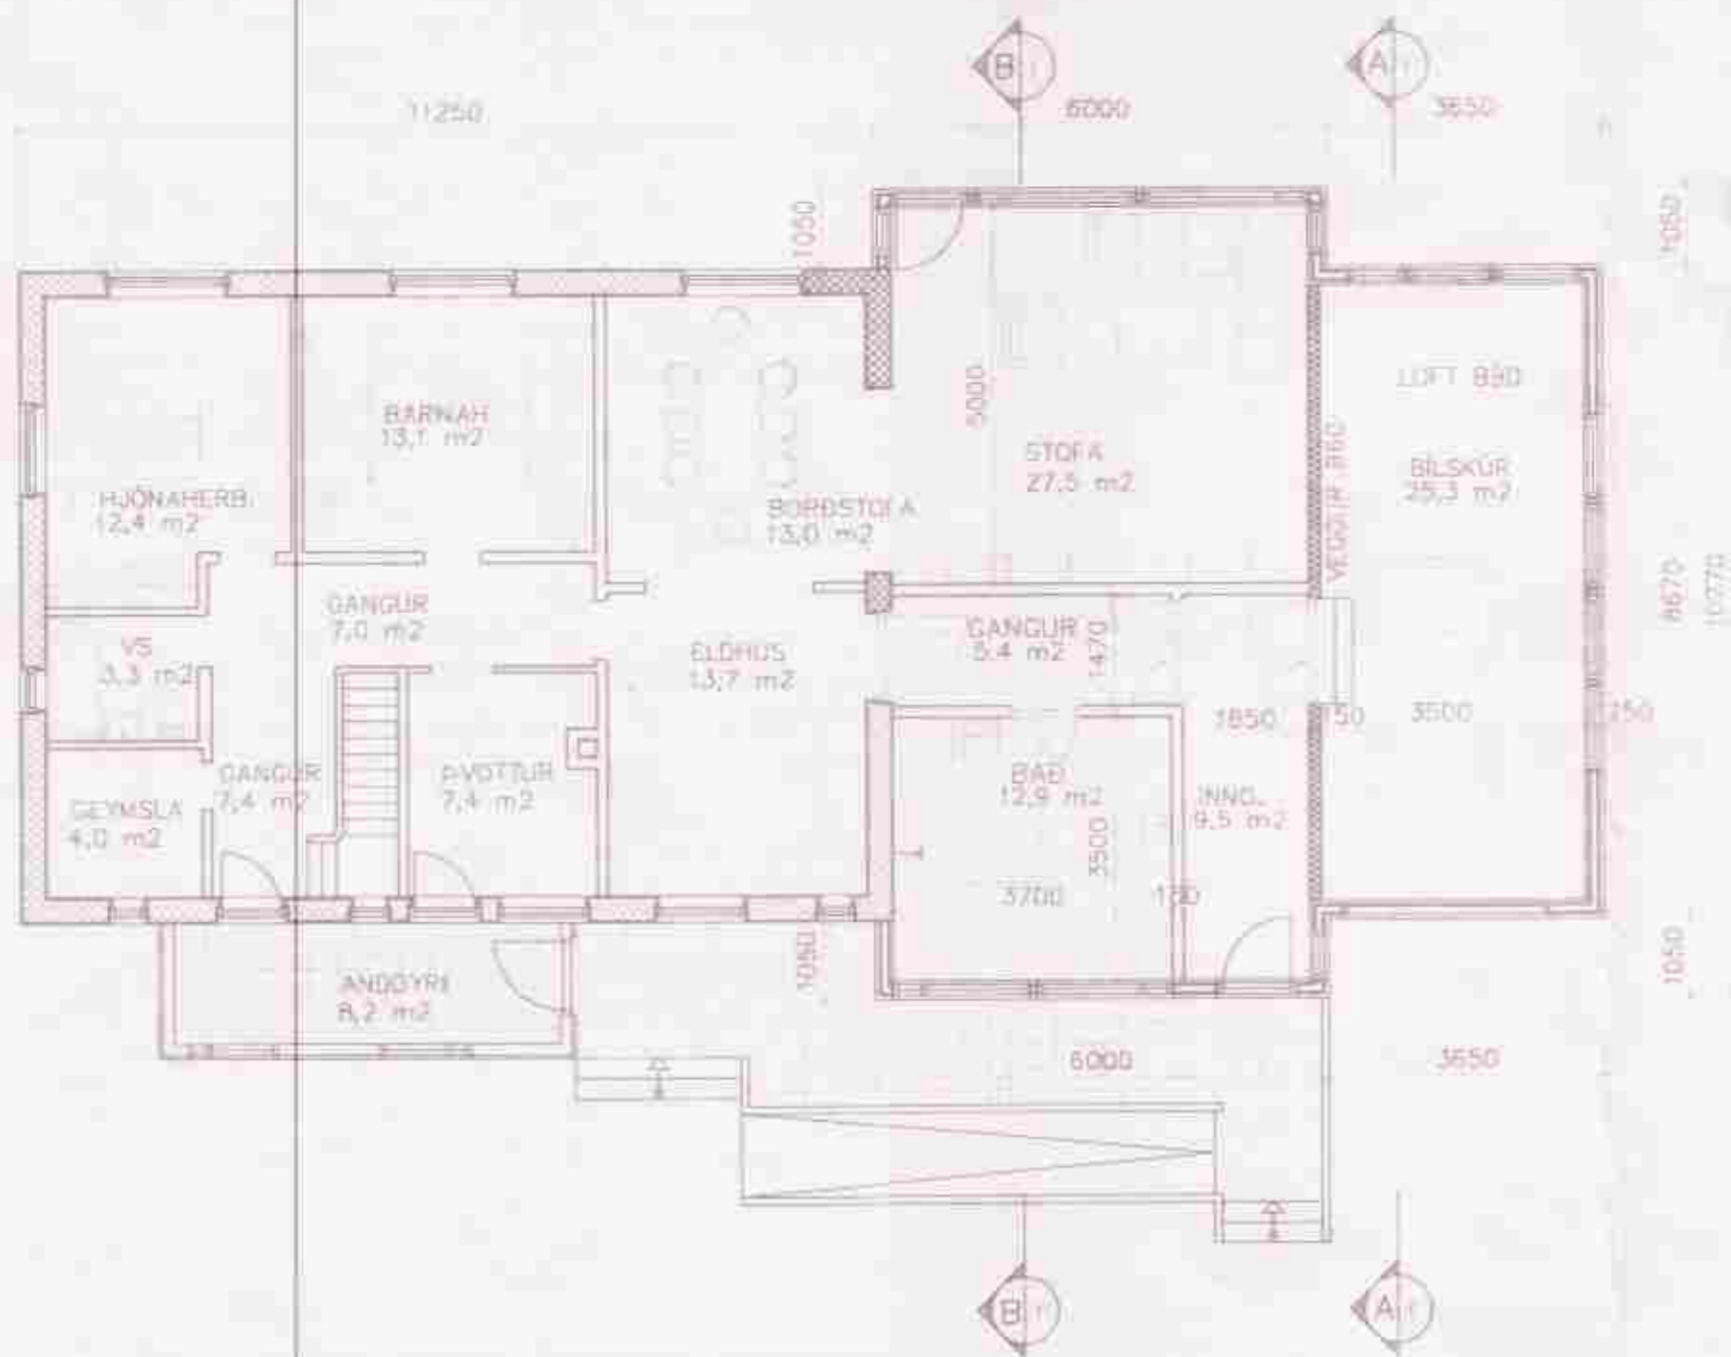


ÓRHÚS

1. HÆÐ, GRUNNMÝND 1:100



SNID A-A 1:100

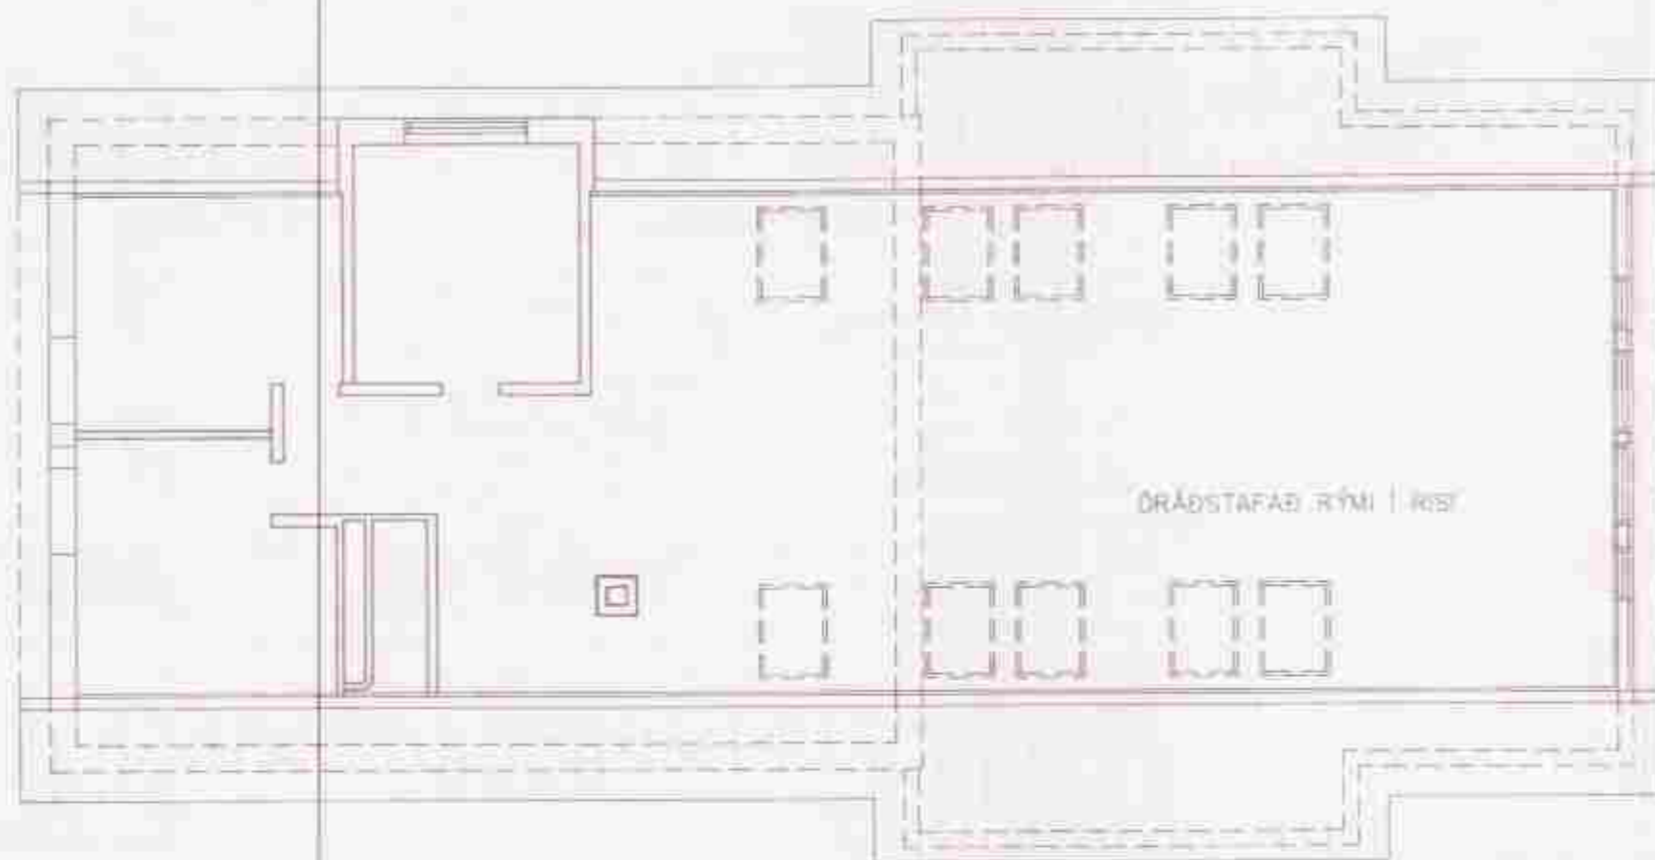

2. HÆÐ, GRUNNMÝND 1:100



SNID B-B 1:100

Hinnis Erlingsson 130561-3859

VERKFRÆÐISTOFA SUDURLANDS HF.		BLAD: A 02
STRATAVEI 27, 800 SELFOSI 5 95-21776		KYRDI 1:100
BJÖRNASKOT SKEIDAHREPPI ÁRNESSÝSLU		REIKN GKJ OG E
VIÐBYGGING - (ELÐRA HÚS MÆLT UPP)		TREKN GKJ OG E
AÐALTEIKNING: GRUNNMÝND OG SNID		DAGS 18.10.95
NR.	DAGS	BREYTING
AP	SAMR: Erlingsson Erlingsson	
		NR. 95083