



BYGGINGARFULLTRUI
Samp. 21/10 '95
SKEIDAREPPI

Hilmar Guðmarsson

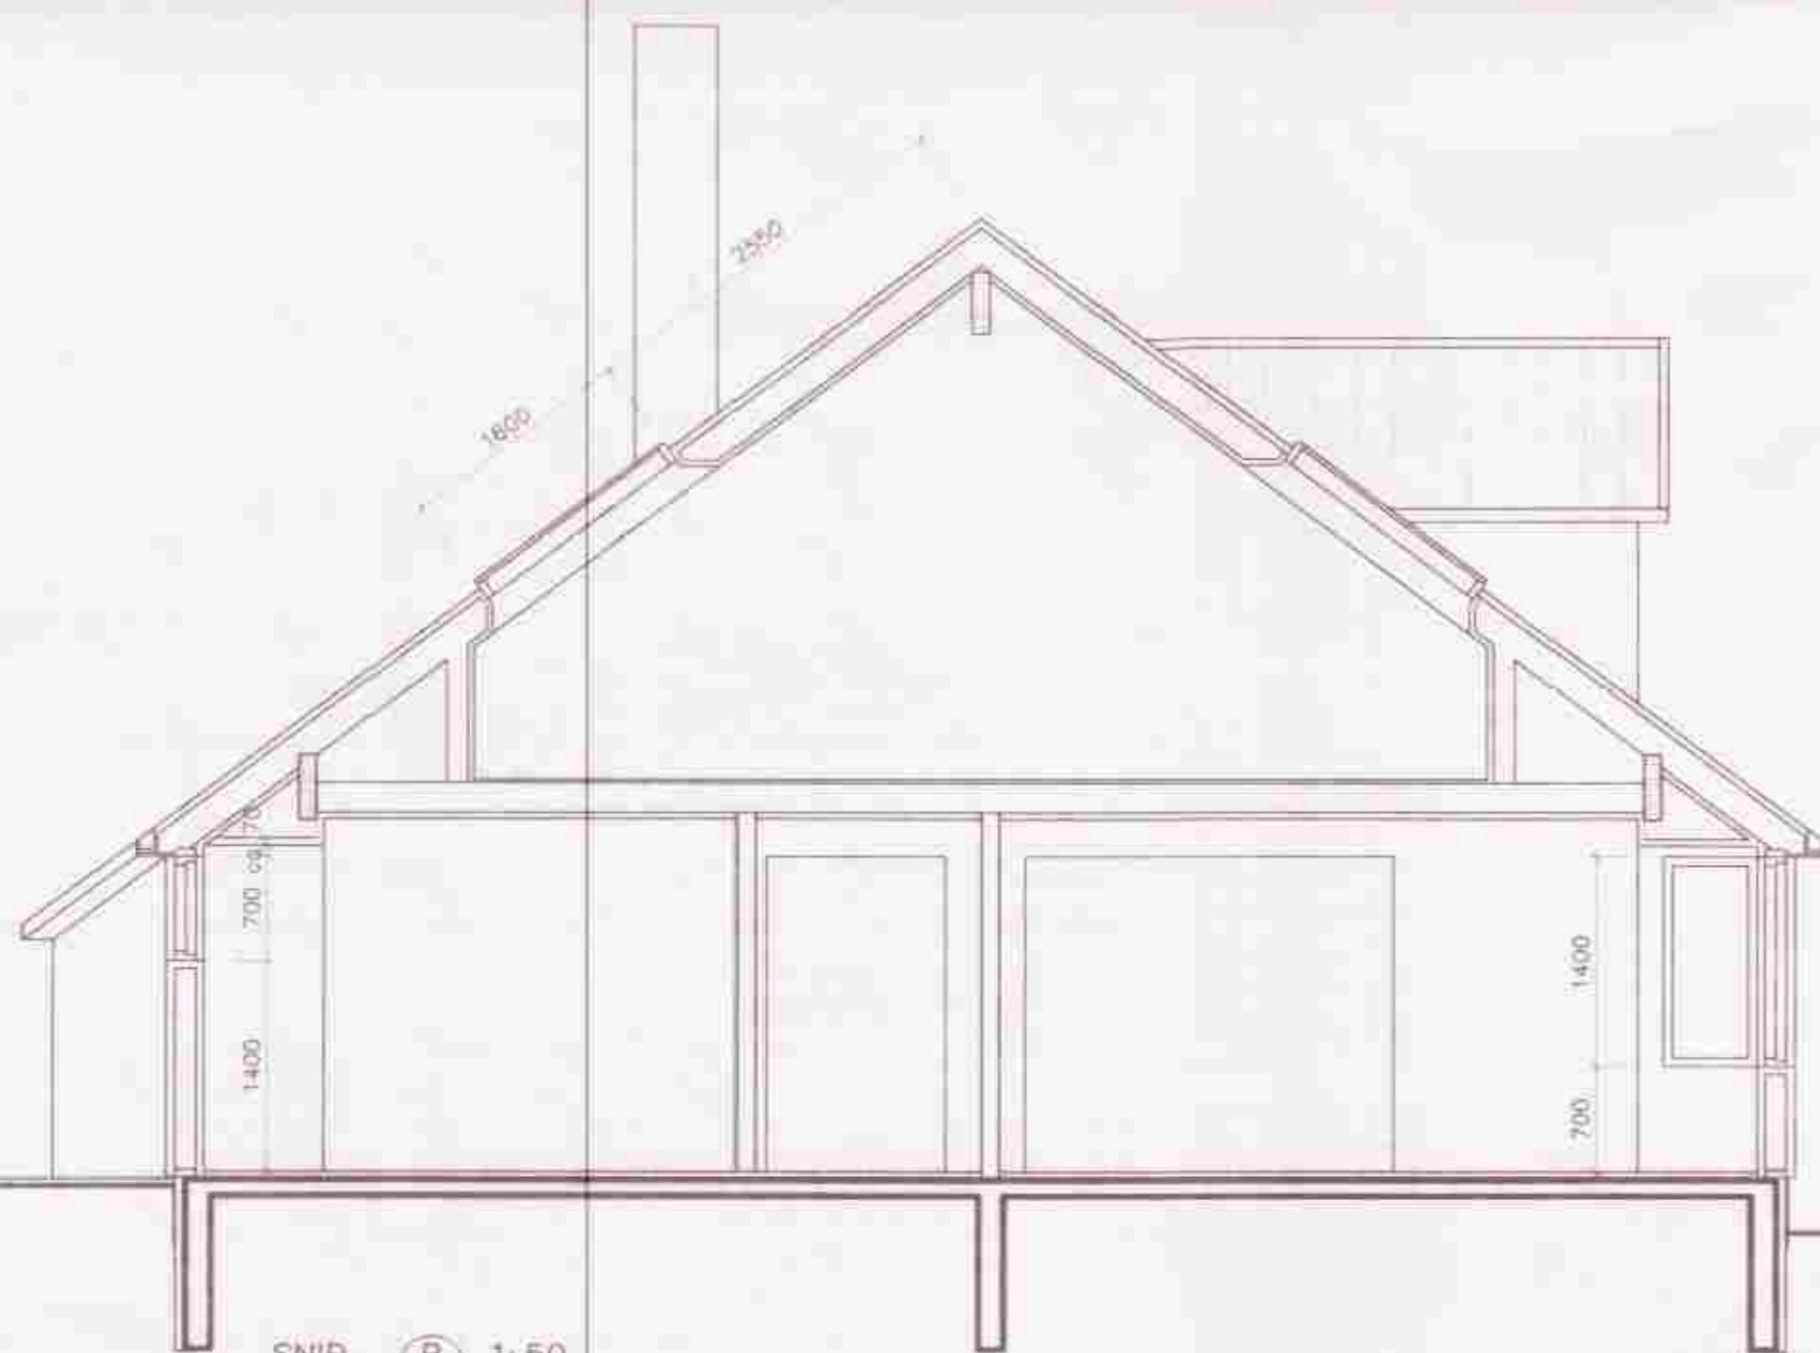

SNID  1:50

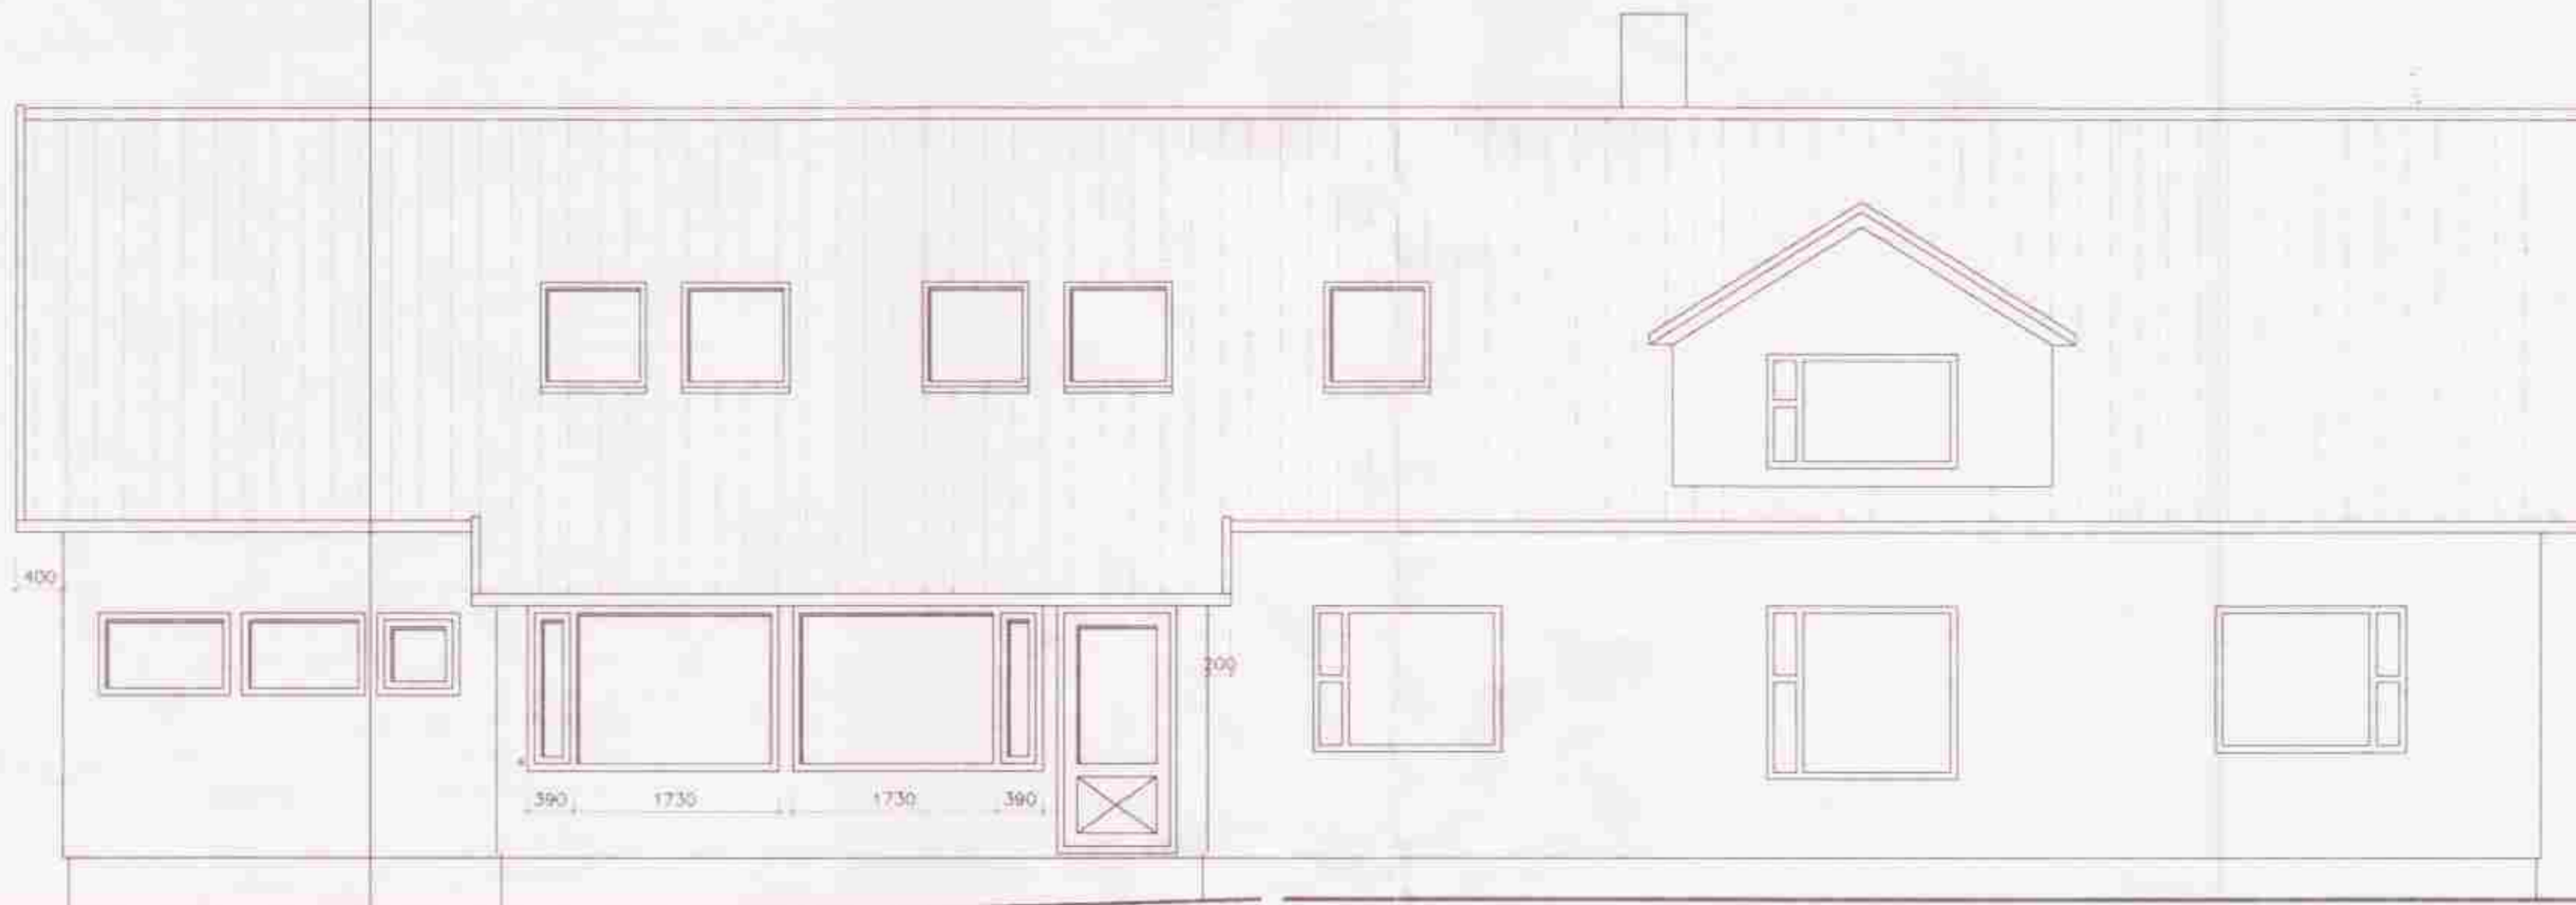

Heraldur Ólafur 130861-3859

VERKFRÆÐISTOFA SUÐURLANDS HF.
EYTRAVÖL 27, 800 SELFÖSS S: 98-21776

BJÖRNSKOT SKEIDAREPPI ÁRNESSÝSLU
VIÐBYGGING

VERKTEIKNING: ÚTLIT OG SNIÐ

BLAÐ: A 04

KVAÐI: 1:50

REKON: GK.G. OG EÍ

TEIÐI: GK.G. OG EÍ

DAGI: 20.10.95

KR: 95083

NR.	DAGS	BREYTING	AF	ÞAND:
				<i>Ólafur Guðmarsson</i>