


Vestur

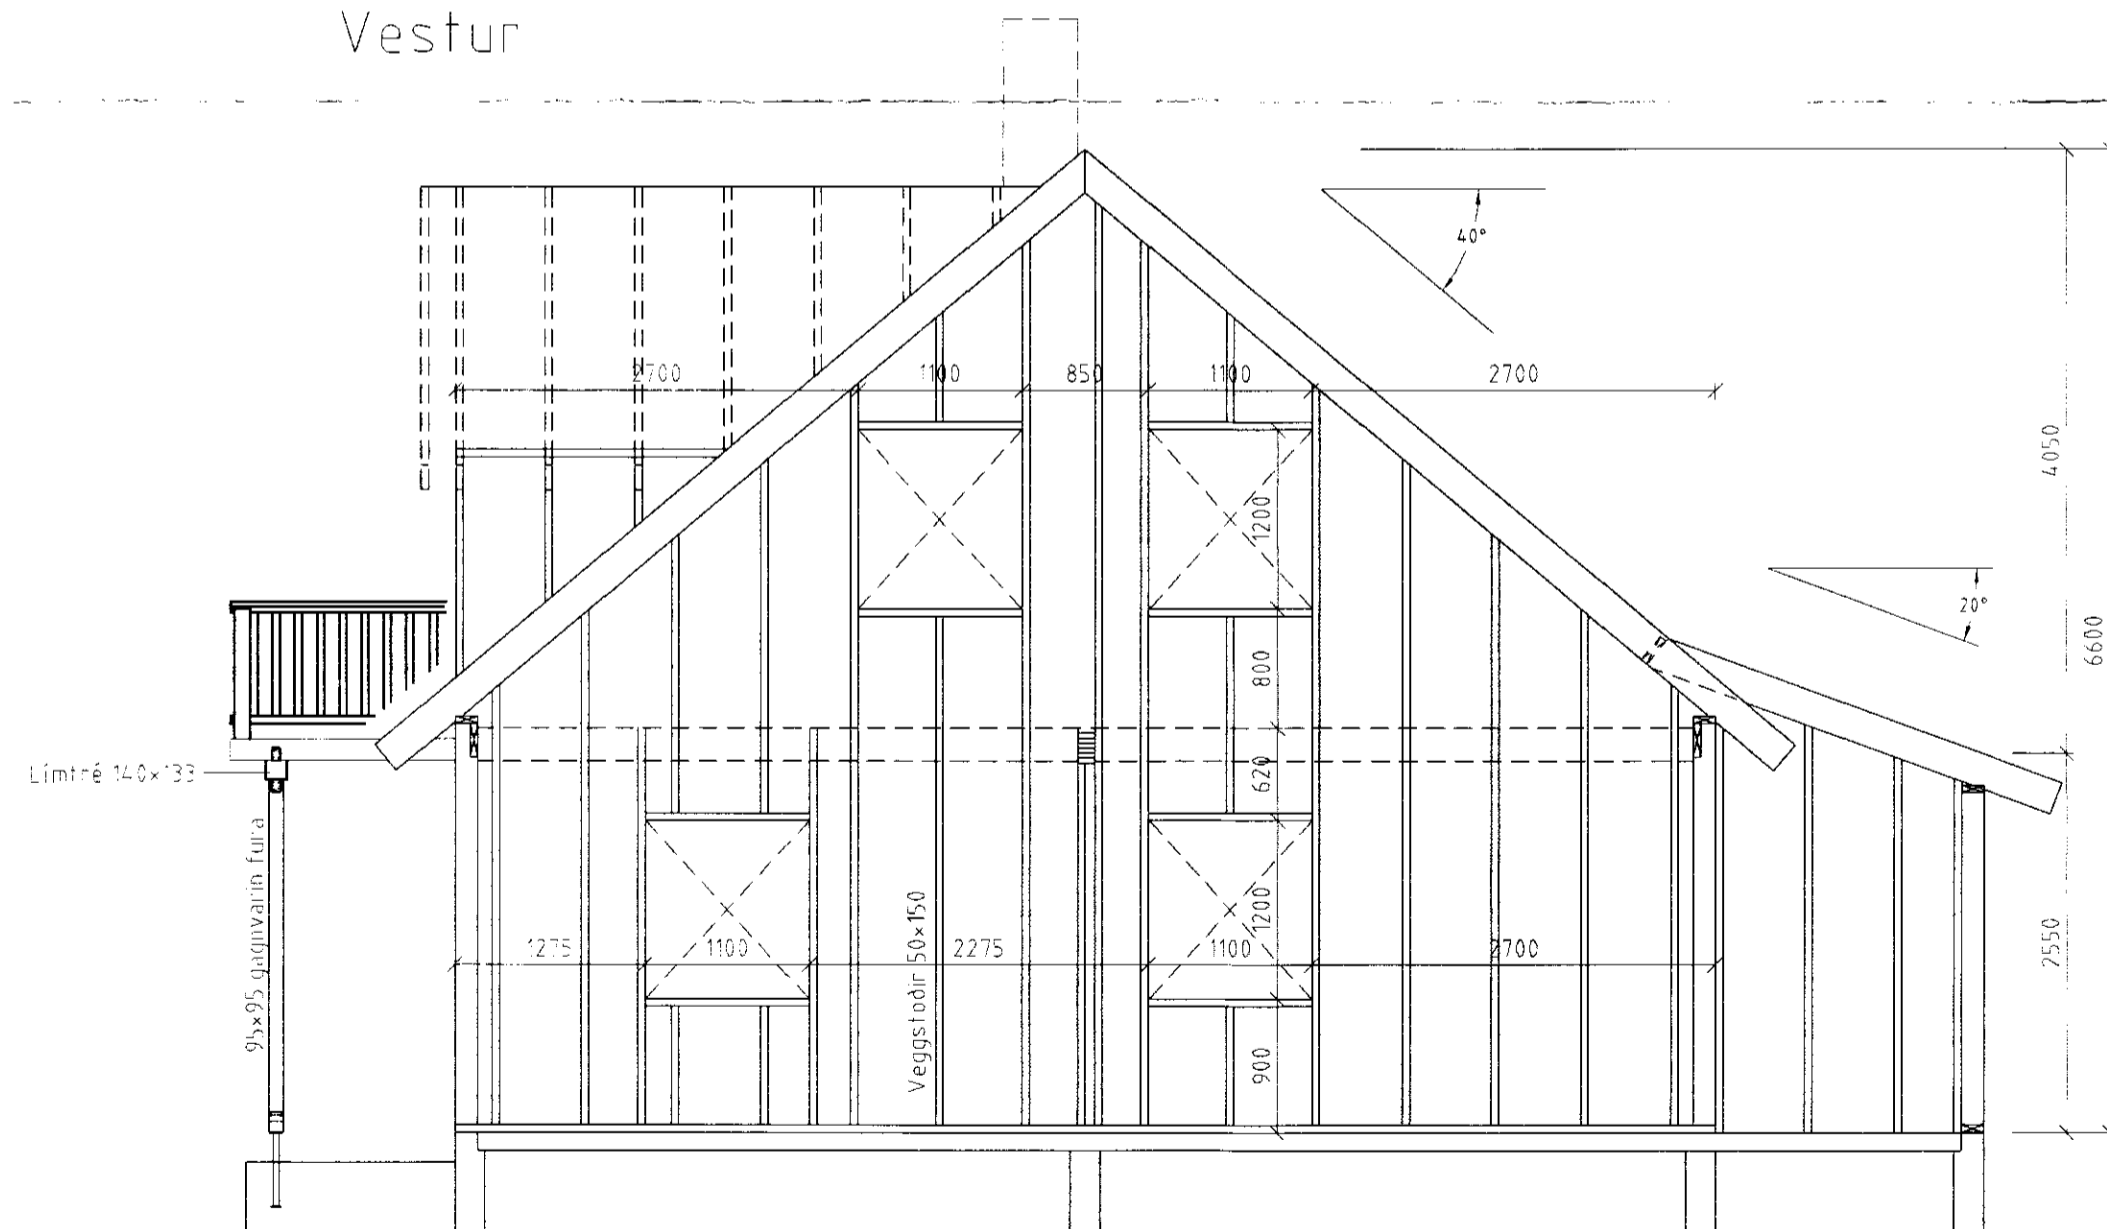

Austur

LAK-104.DWG

Hús Daða Viðars Loftssonar		TEKN	BI	DAGS	99.10
Steinsholti, Gnúpverjahreppi		REKN	BI	VERK	
Gafmyndir íbúðarhúss		YFIRF		BLAD	104
		MKV	150, 1:20		

Breyting	Dags	Skýring	Br.

B BJARNI INGIBERGSSON
Kt. 030861-2729

Bjarni Ingibergsson

Sími: 557 5251, GSM 899 1961
Byggingatækniráðingur F.T.F.Í.