



H11A.

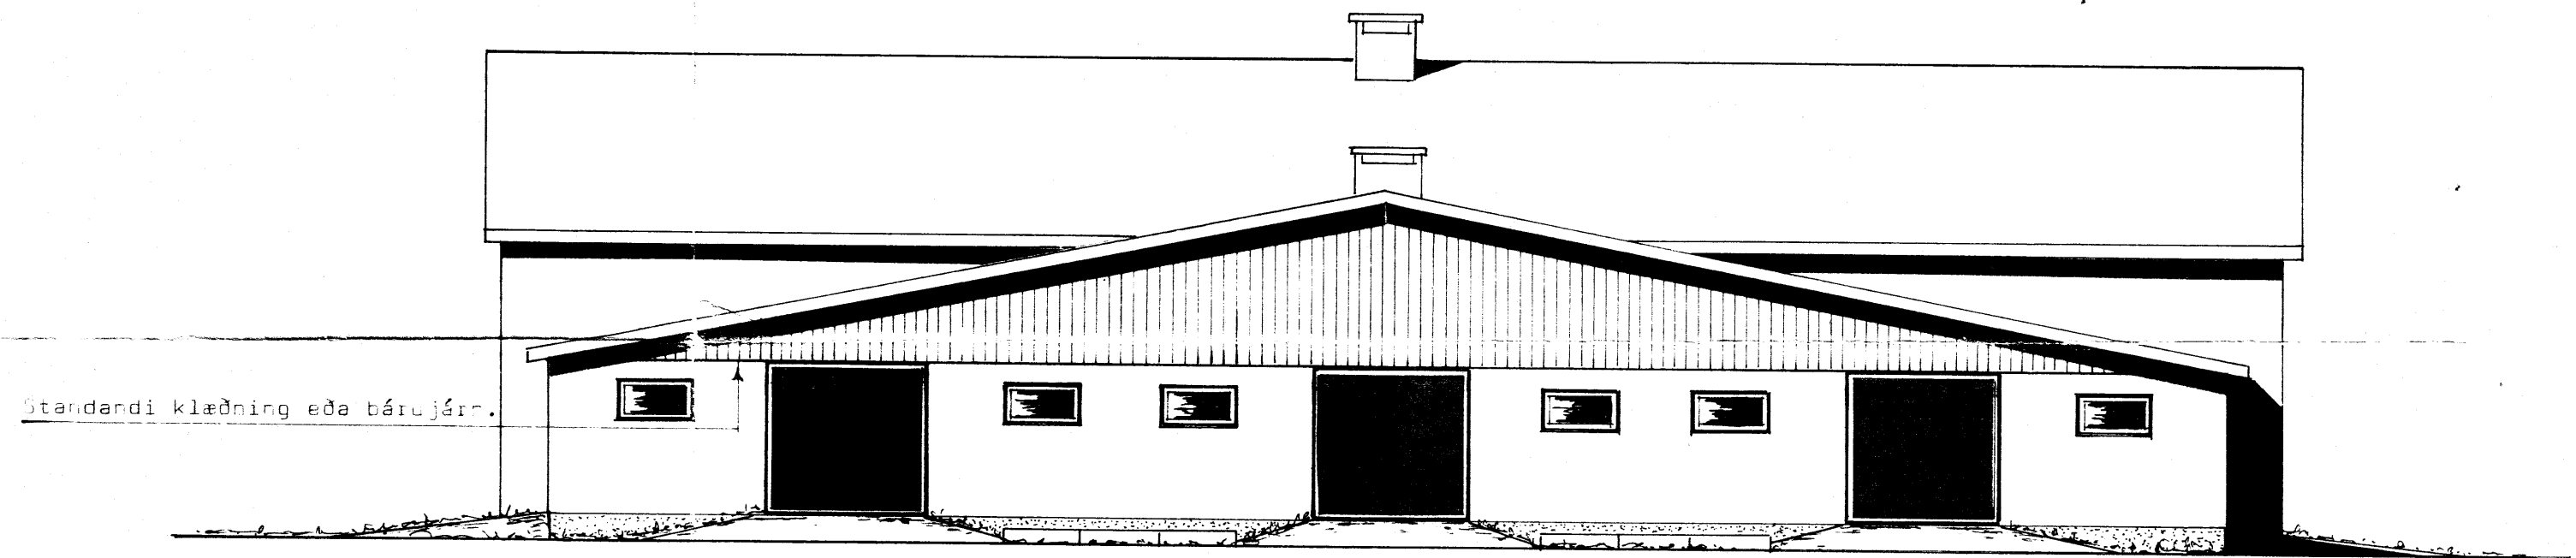

Standandi klæðning eða bárujárn.

Gaf1.

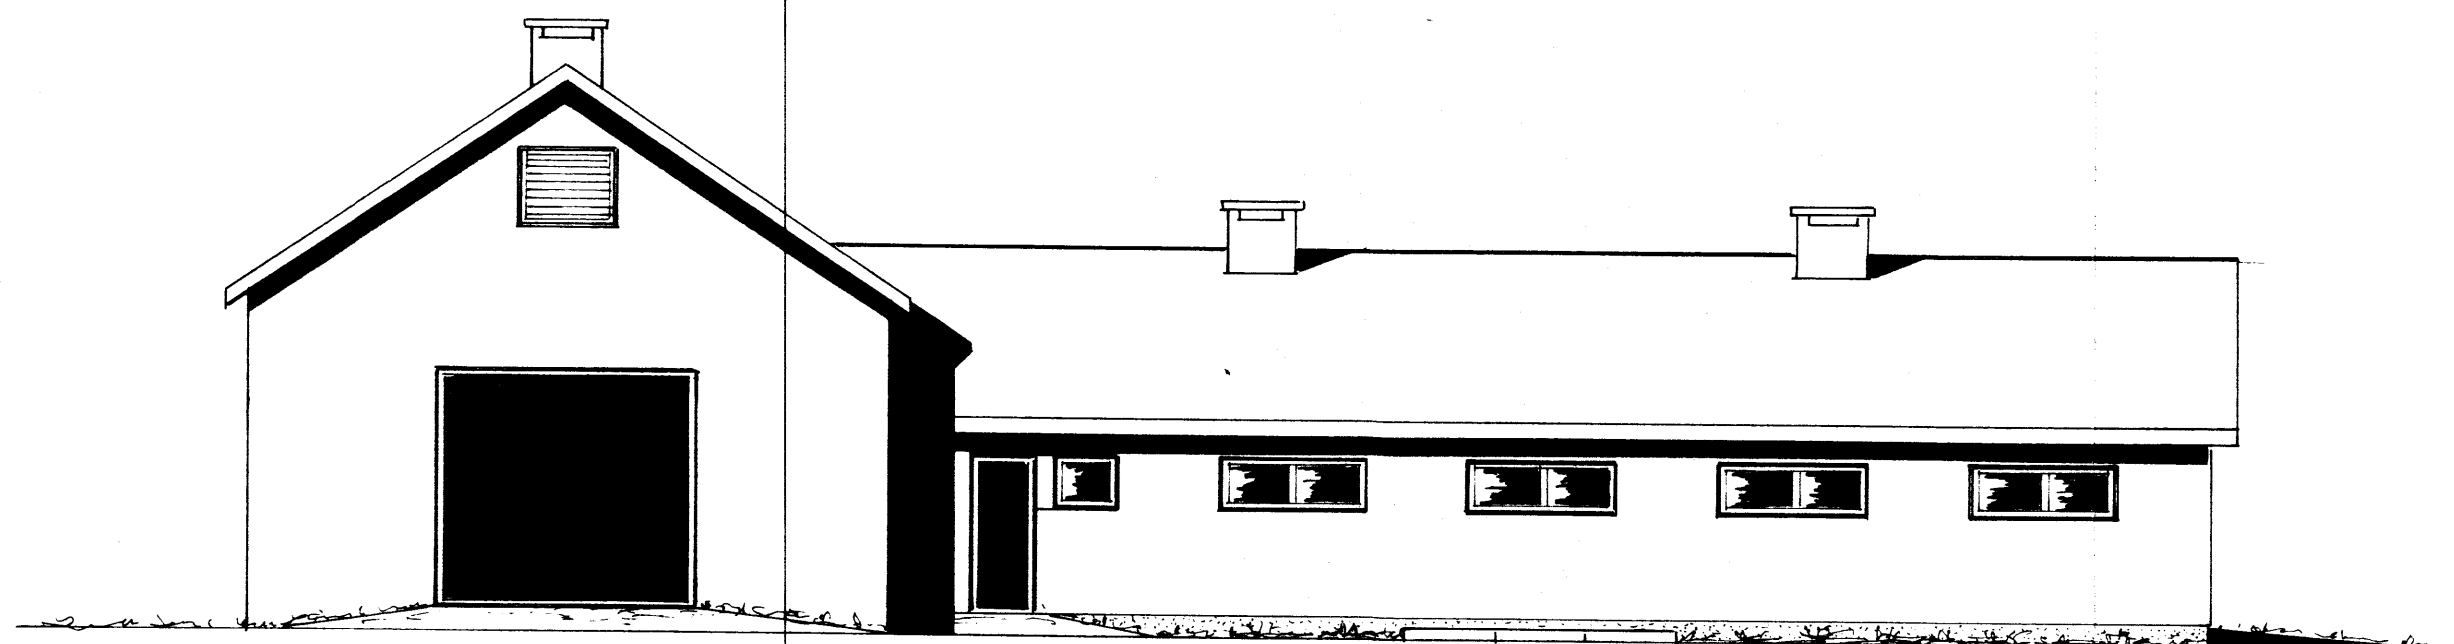

H11B.

ÓHEIMILT ER AD NEFJA FRAM-
KVÆNDIR FYRR EN BURÐAR-
POLSTEKJNINGAR LIGGJA FYRIR

BL BYGGINGASTOFNUN LANDBÚNADARINS
LAUGAVEGI 120, REYKJAVÍK, SÍMI 25444
Bíesastóðir, Skeiðahreppi, ír.
52 bása fjóð og fl. Haugkjallari.
Útlitsmyndir.

TEIKN. NR. 10 ~2543 ~ 2
BREYTT FRÁ
MÆLIKVARDI 1:100
DAGSETNING 3. mars 1976
TEIKNAD *[Signature]*