



SNID A-A 1:50

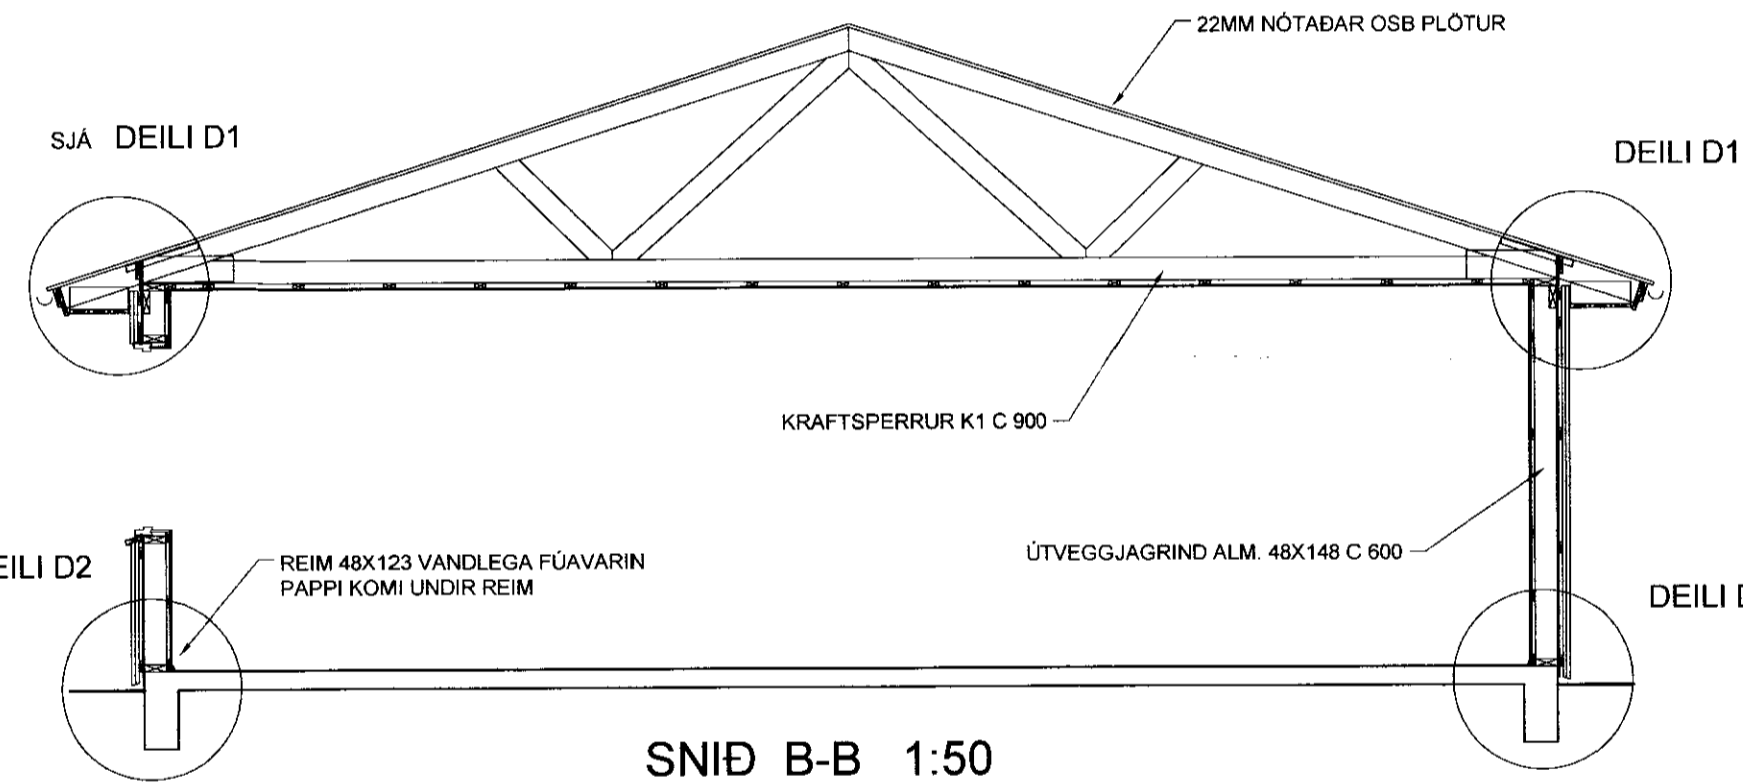

SNID B-B 1:50

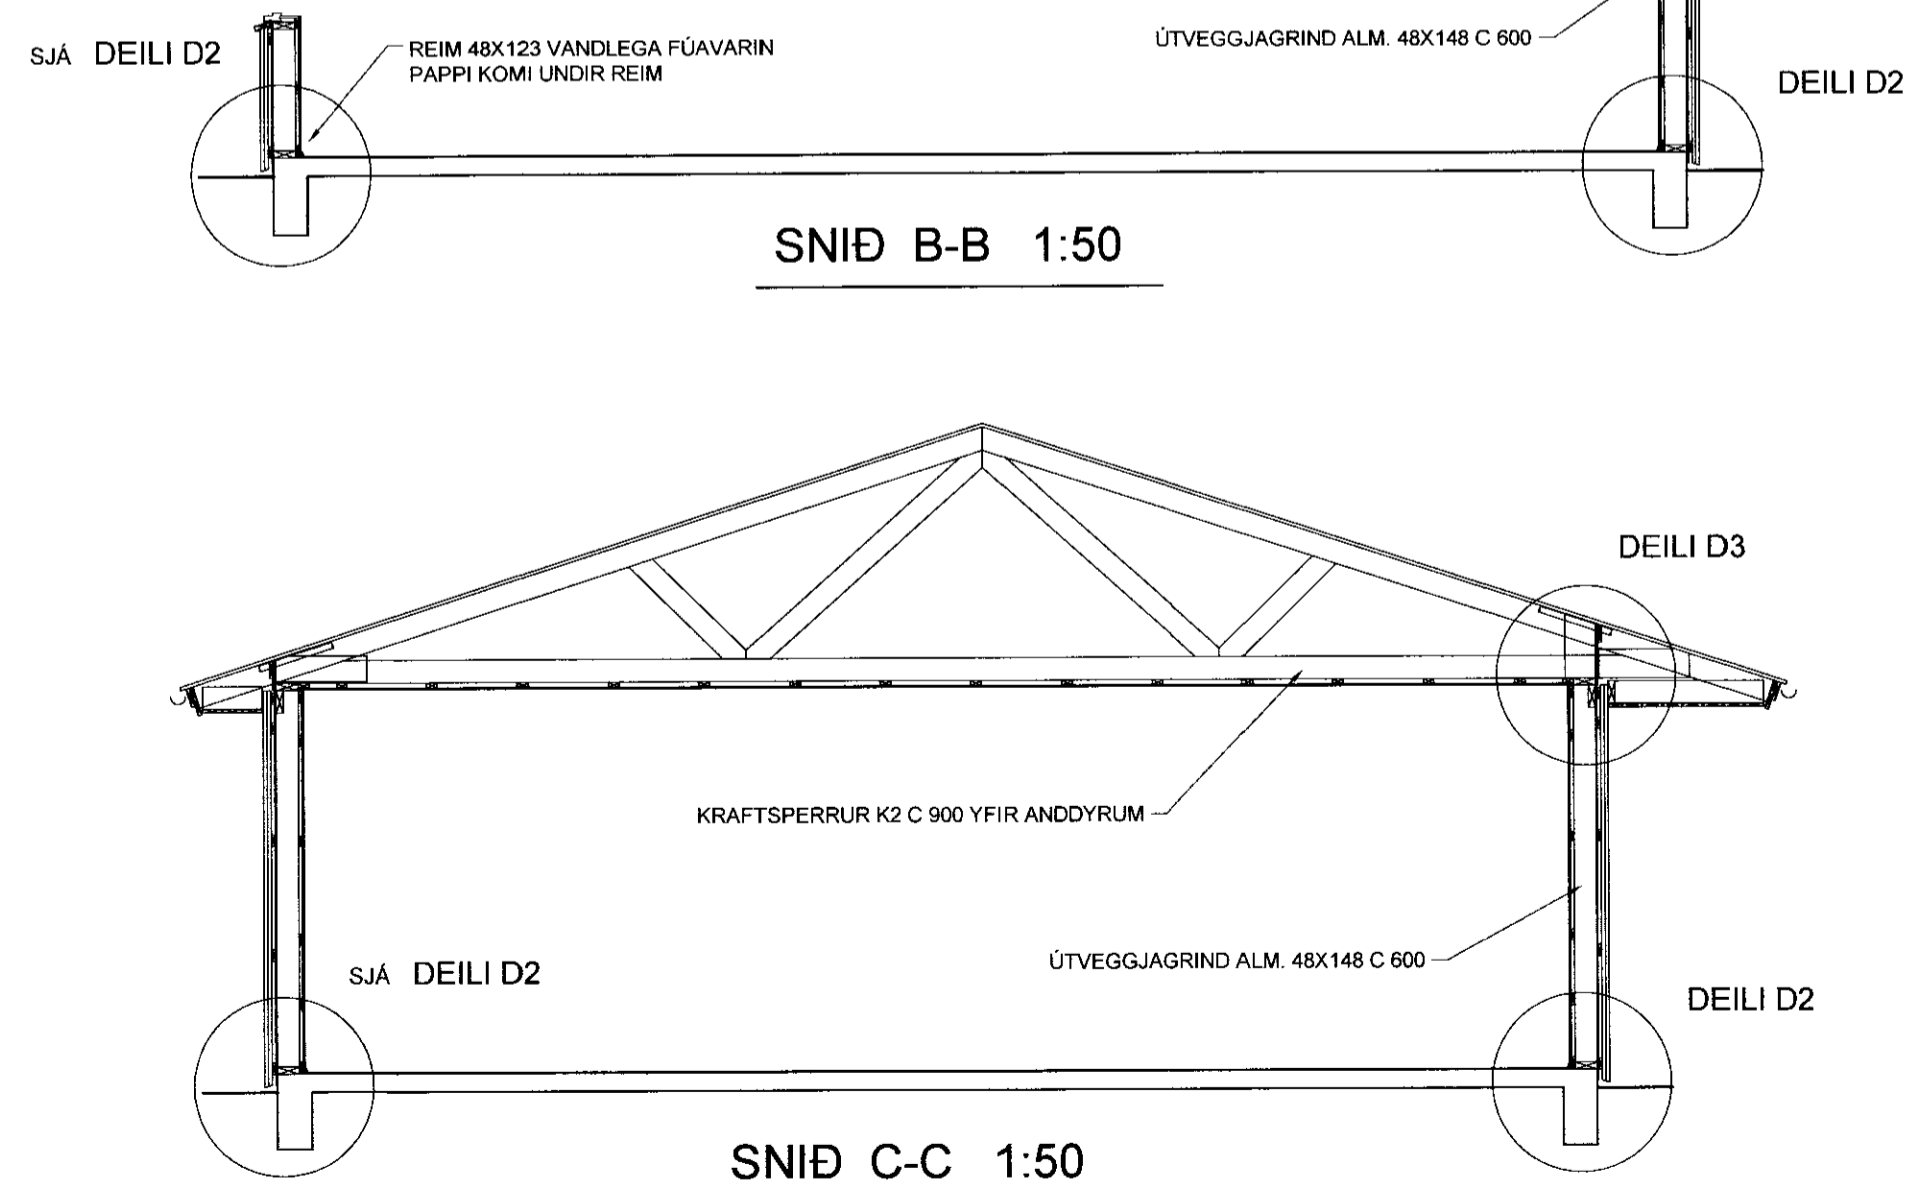

SNID C-C 1:50

<i>Mit</i>		040344-3309	
TEIKNISTOFA A.V.J.			
Hölmahlóð 4, 101 Reykjavík Símar: 554-0673 og 896-3230			
Aðalsteinn V. Júlíusson Byggingateknifræðingur M.T.F.Í Stuðlaseli 18, 109 Reykjavík Kt: 040344-3309			
Verkheiti: Brautarholt 11 og 13 Skeiða- og Gnúpsverjahreppi			
Heiti: Kraftsperrur, planmynd			Verk. nr: 04403
			Teikning nr. 1608
Hannað: KMP	Teiknað: BMS	Yfirfarið: AVJ	Dags: 22.08.06
BREYTT			Kvarði: 1:50