



SNID A-A 1:50

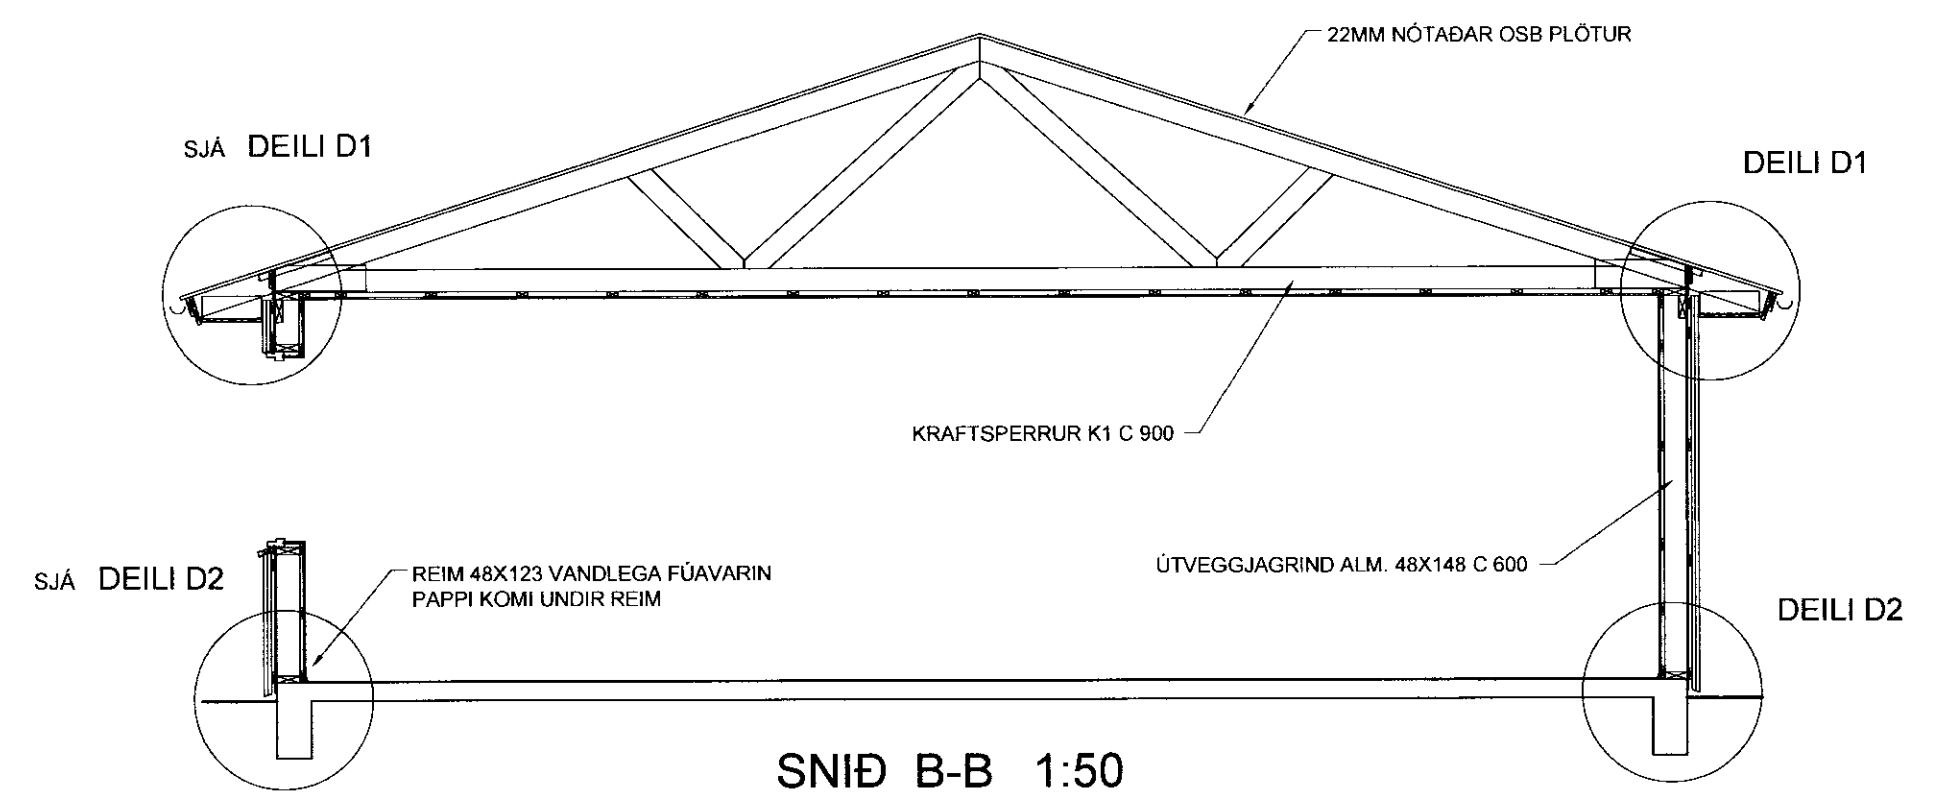

SNID B-B 1:50

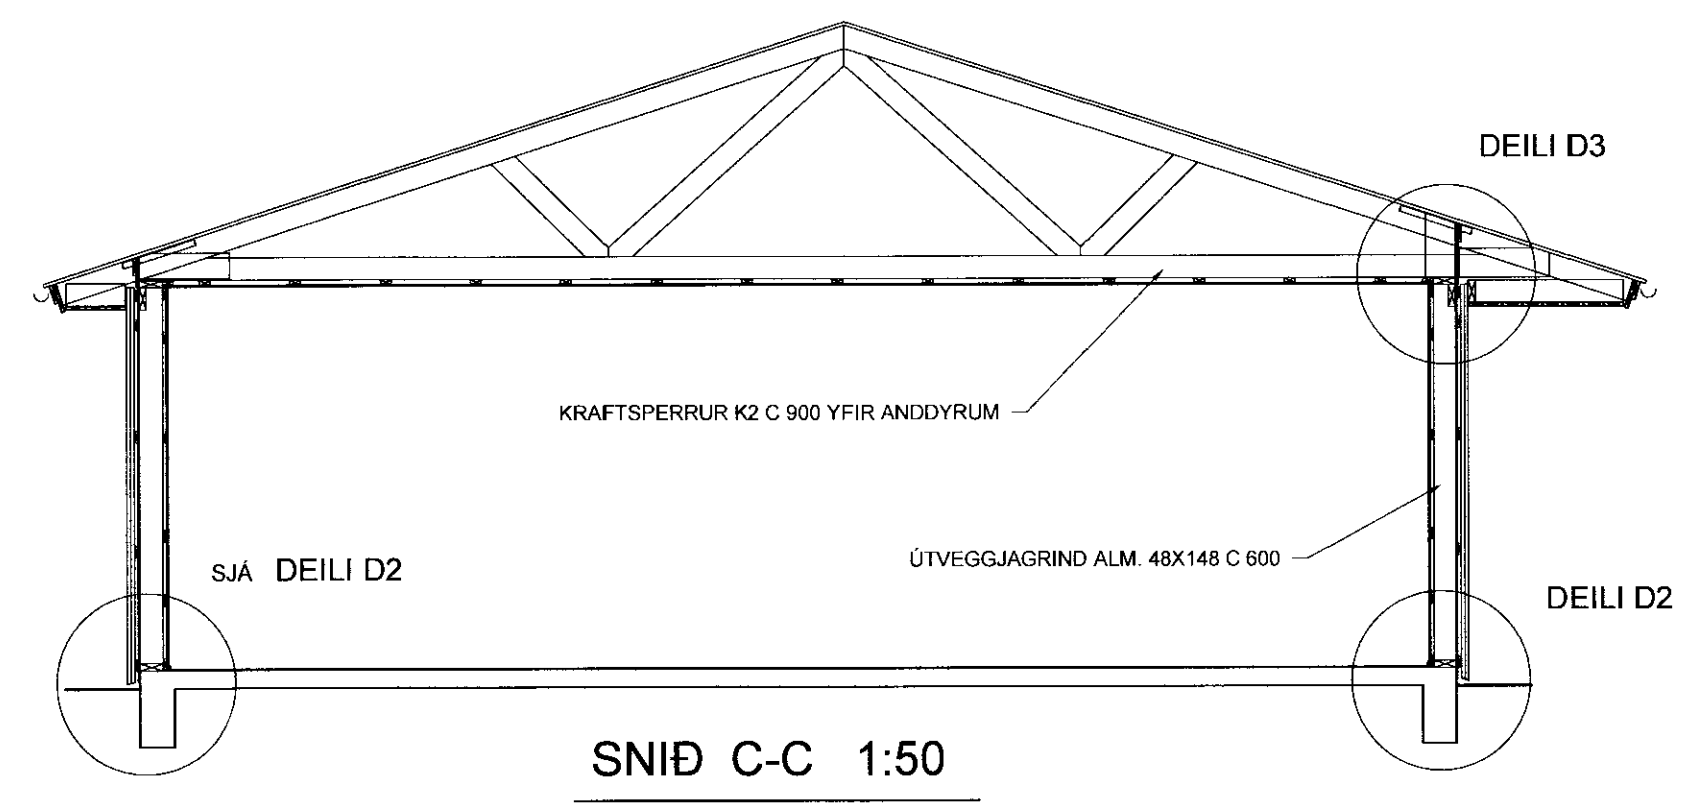

SNID C-C 1:50

040344-3309				
<b>TEIKNISTOFA A.V.J.</b>				
Hölmásið 4, 101 Reykjavík Símar: 554-0673 og 896-3230				
Aðalsteinn V. Júlíusson Byggingateknifréðingur M.T.F.Í Stuðlaseli 18, 109 Reykjavík Kt: 040344-3309				
Verkheiti: Brautarholt 9 og 9a Skeiða- og Gnúpvörjahreppi				
Heiti: Kraftsperrur, planmynd				Verk. nr: 04403
Teikning nr. 1608				
Hannað: KMP	Teiknað: BMS	Yfirfarið: AVJ	Dags: 22.08.06	Kvarði: 1:50
BREYTT				