



BRJÁNSSTAÐIR Skeiðum

BYGGINGARFULLTÍÐI
Samþ. 27/8 '96
SKEIÐAREPPS

Hilmar Einarsson

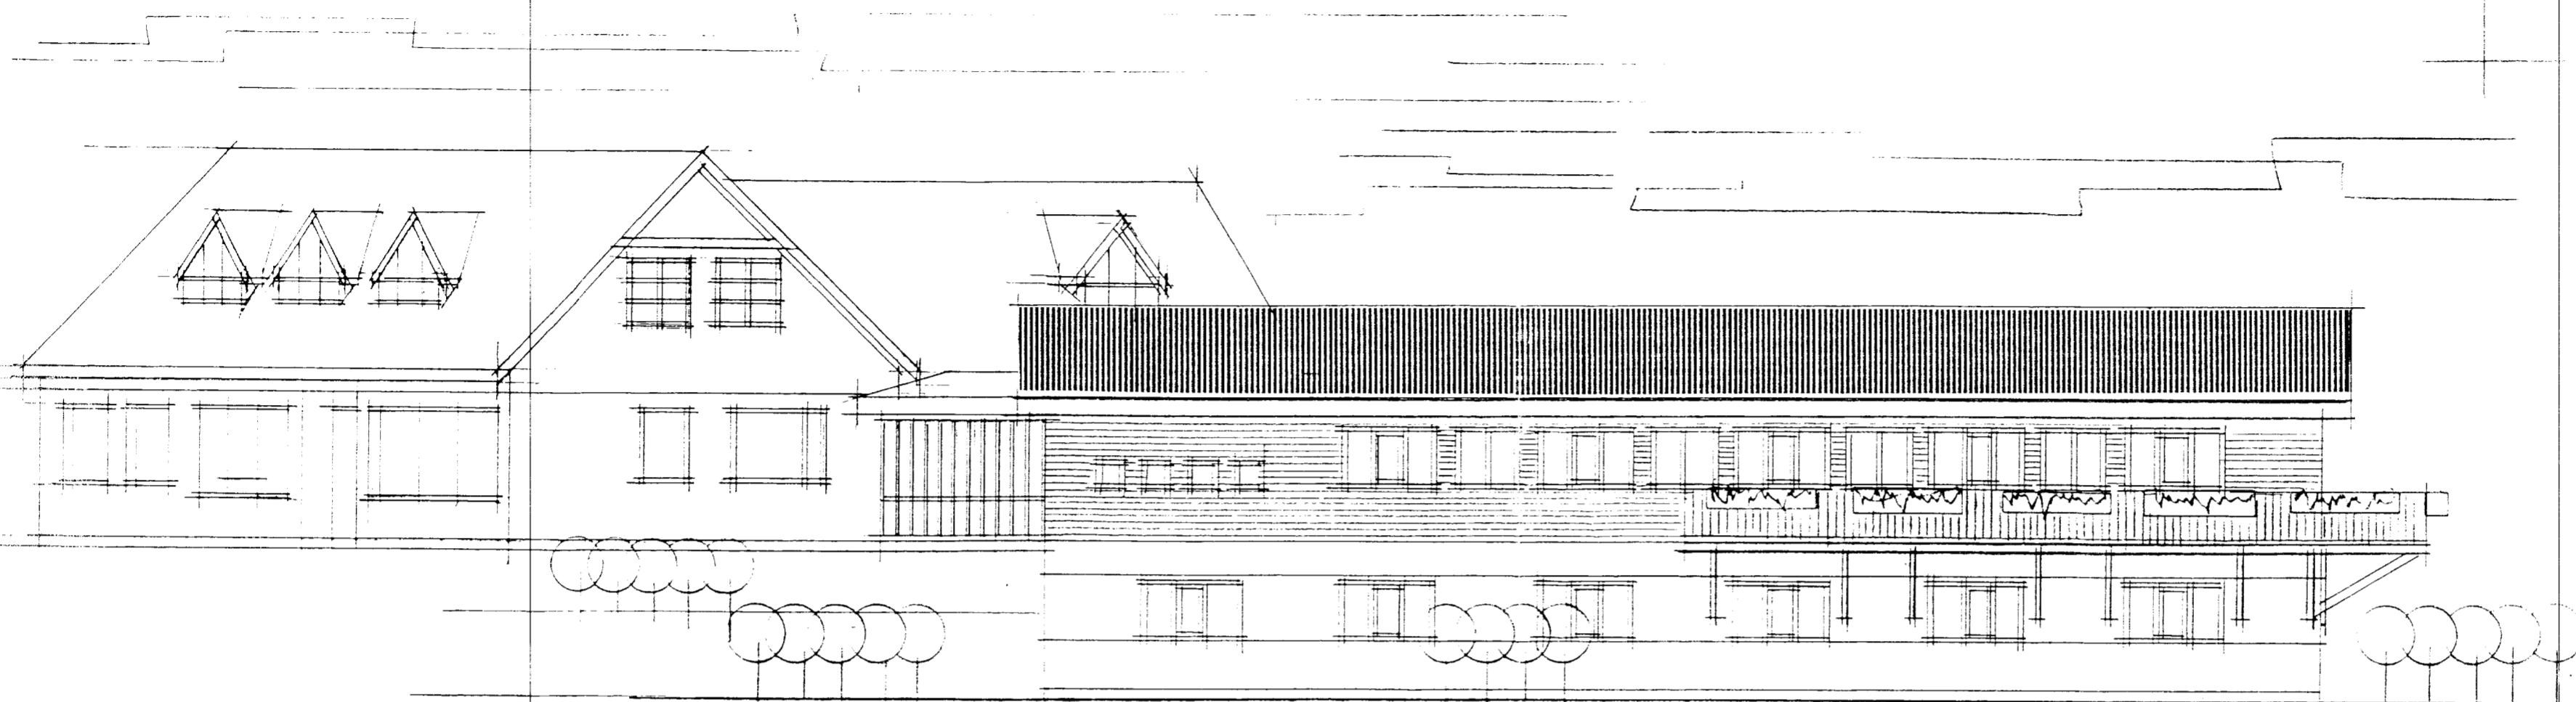

Útsýning

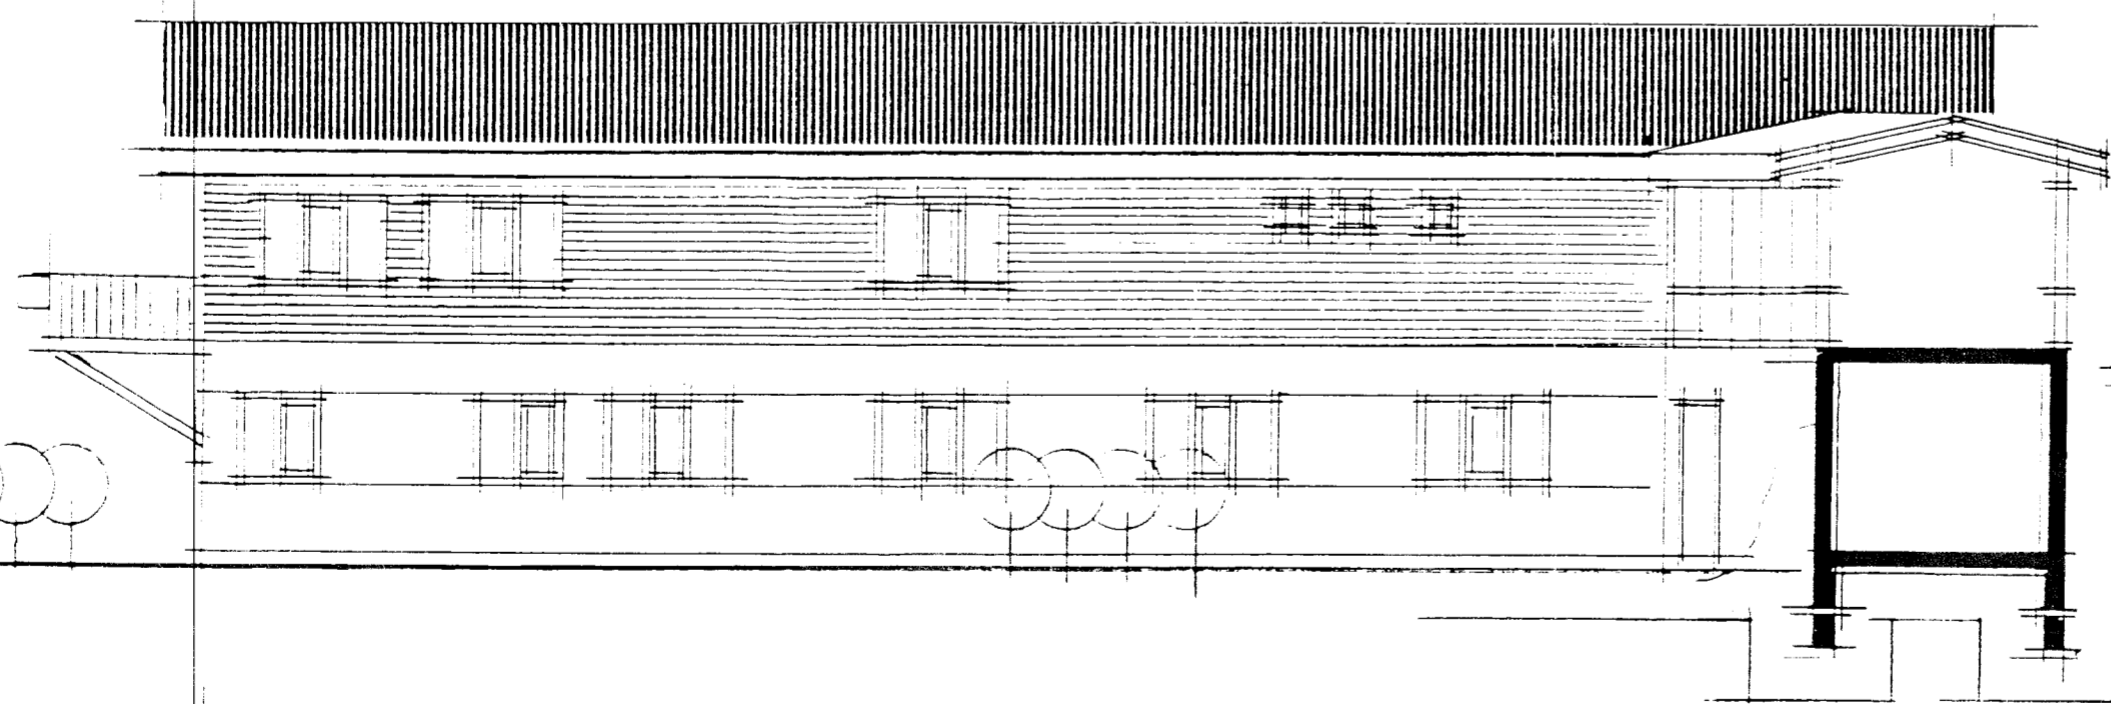

Nord-vestur

04



TEIKNISTOFAN HÁALEITI
Sími 5536239 • Háaleitisbraut 125 • 108 Reykjavík

Brjónsstadir Skeiðum		
Útlitsmyndir		
Dags. ág 98	Mkv. 1:100	Verk nr. 9515
<i>Hilmar Einarsson</i>		