



# BRJÁNSSTAÐIR

Skeiðum

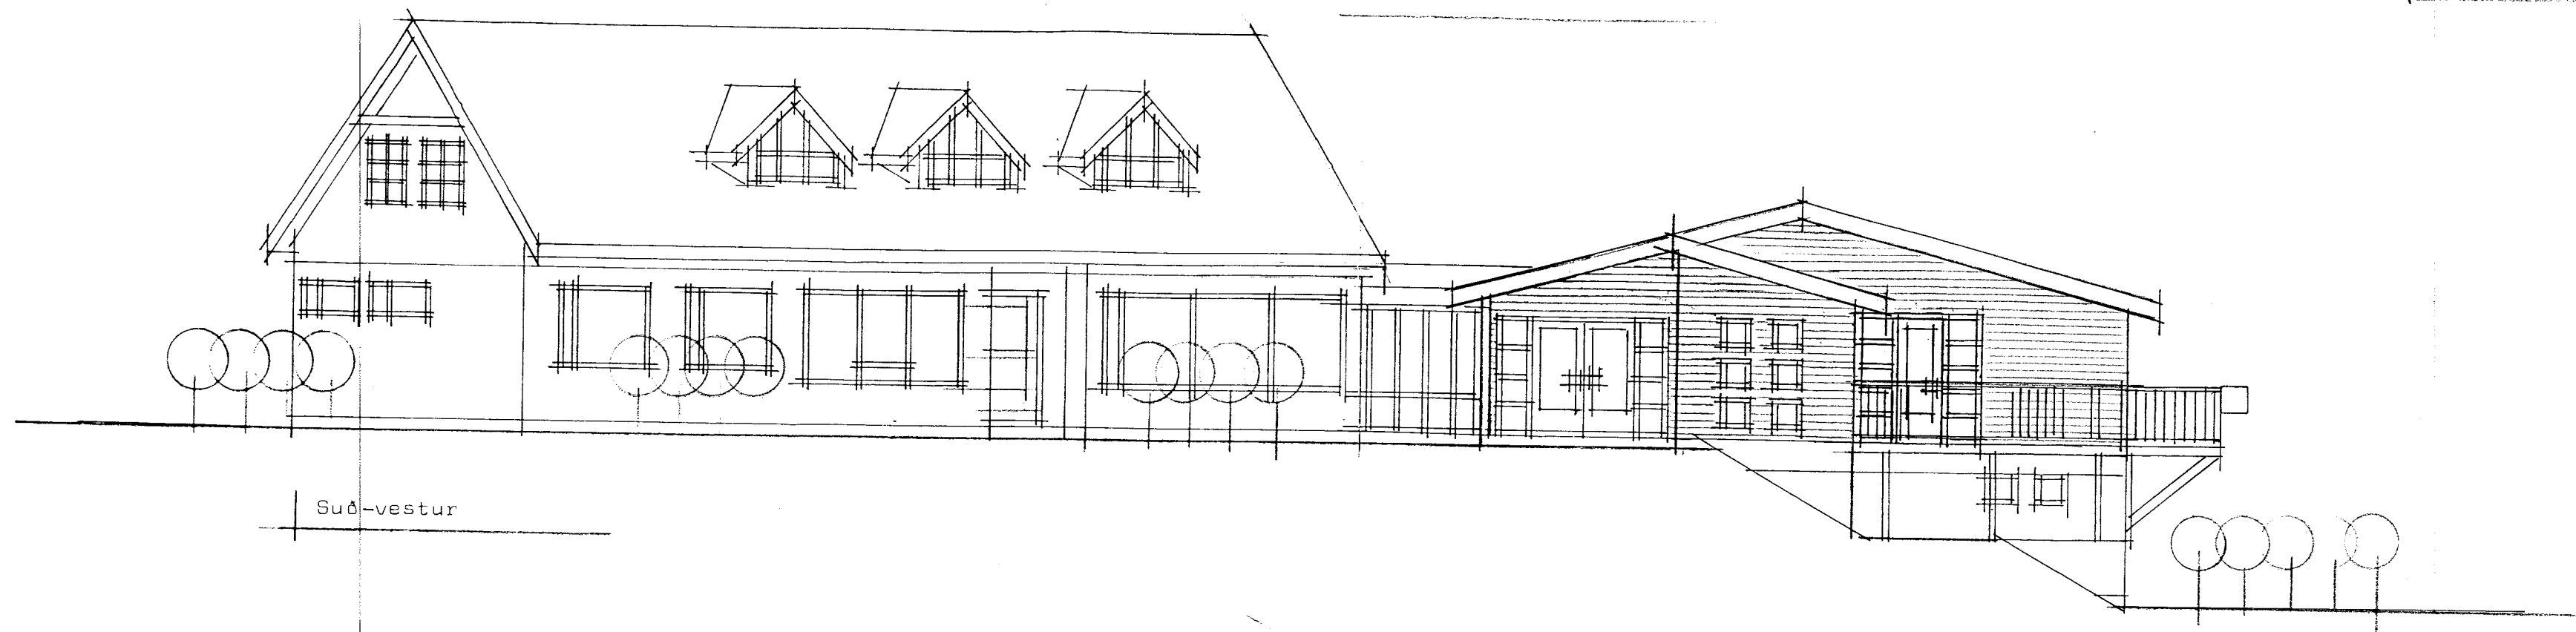

Suð-vestur

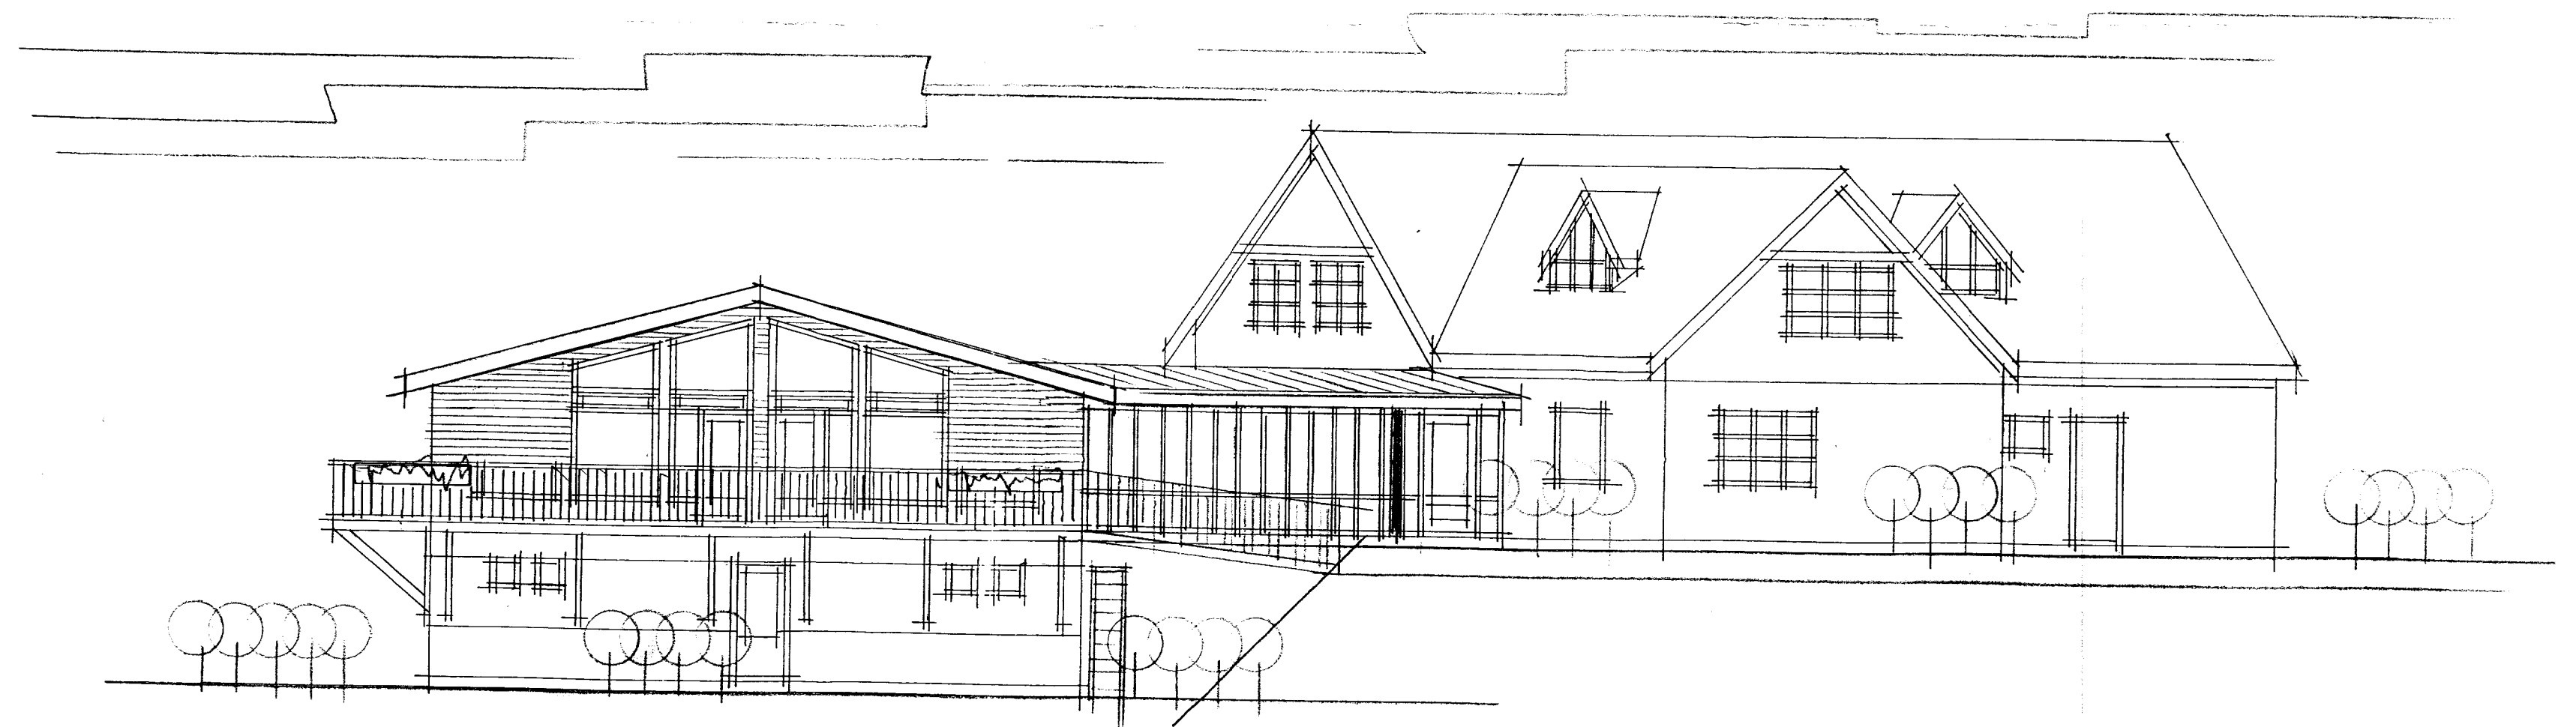

Norð-austur

Byggingarástofnun ríkisins  
SAMÞYKKT

29 MAY 1997

*Guðrún Gunnarsson*  
Guðrún Gunnarsson



05

TEIKNISTOFAN HÁALEITI  
Sími 5536239 • Háaleitisbraut 125 • 108 Reykjavík

Brjansstaðir Skeiðum  
Ótflitsmyndir

Dags. ág 96 Mkv. 1:100 Verk nr. 9615