



# BRJÁNSSTAÐIR

Skeiðum

Samp. 27/8 '96  
*Hilmar Lárusson*

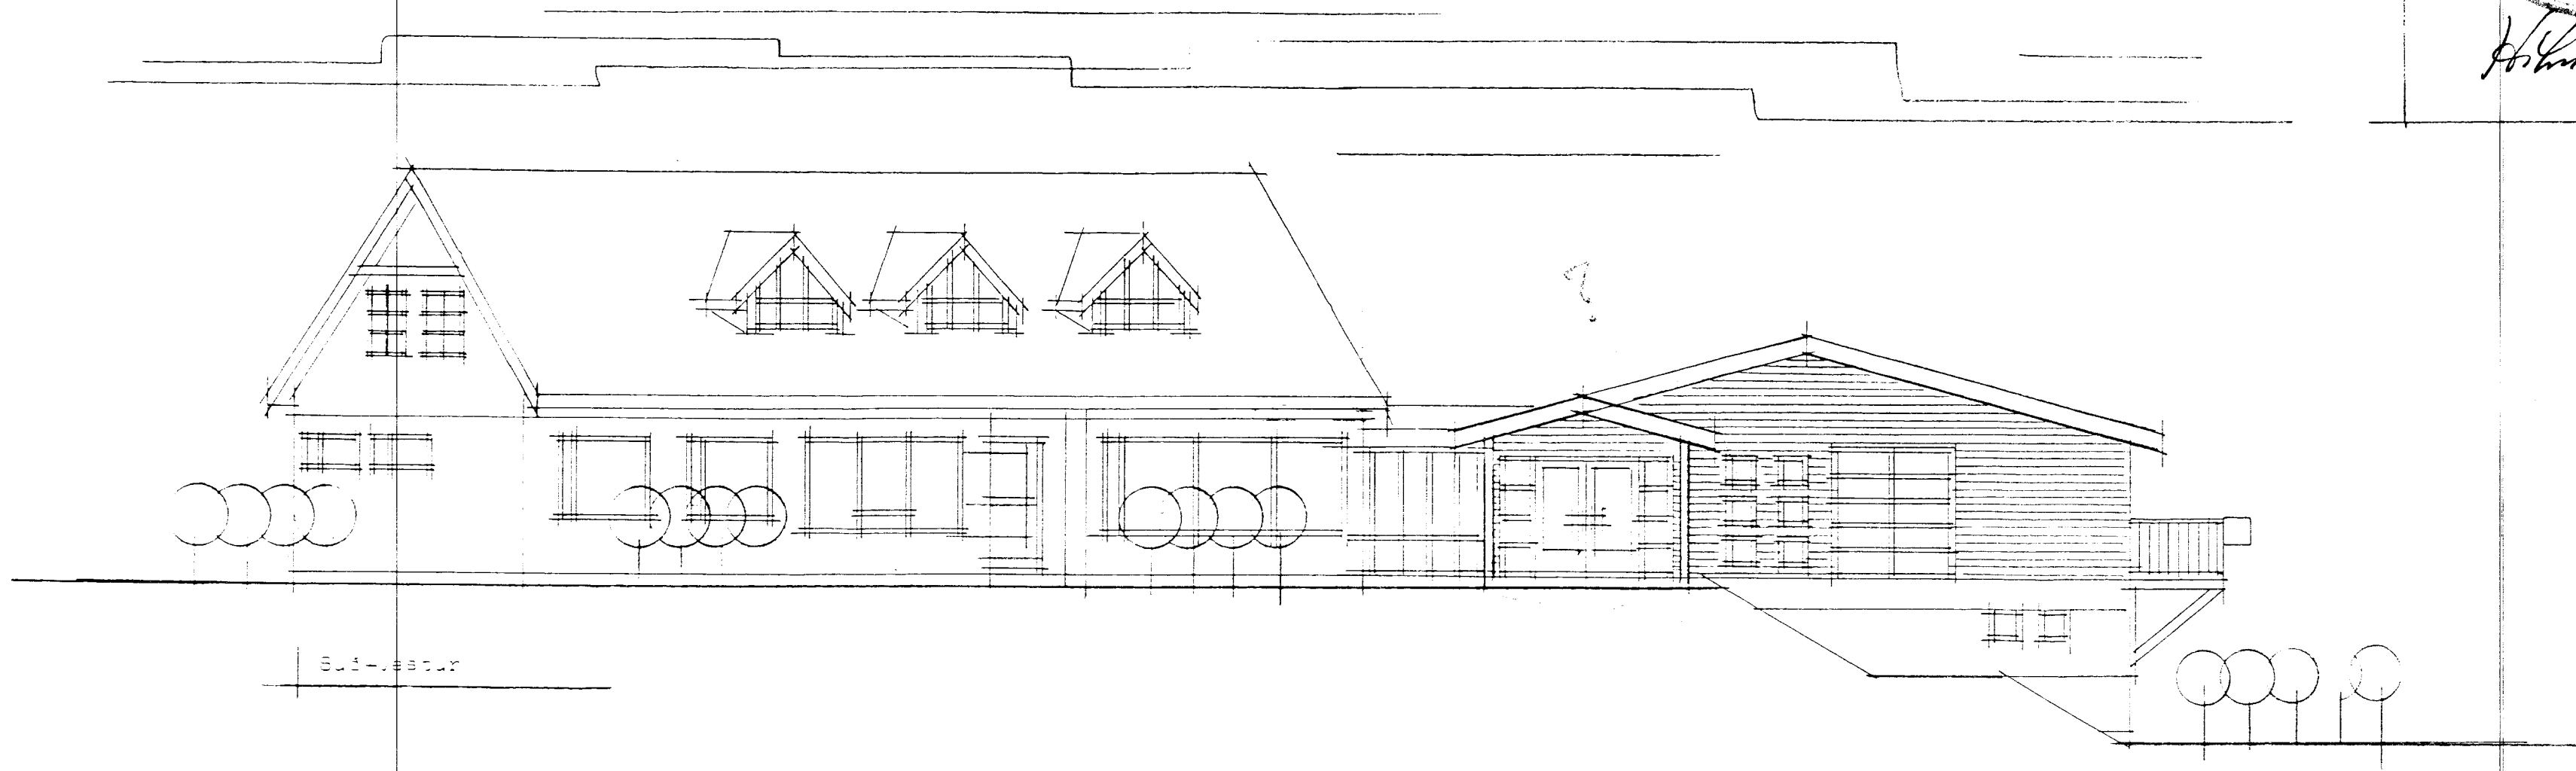

Súð-vestur

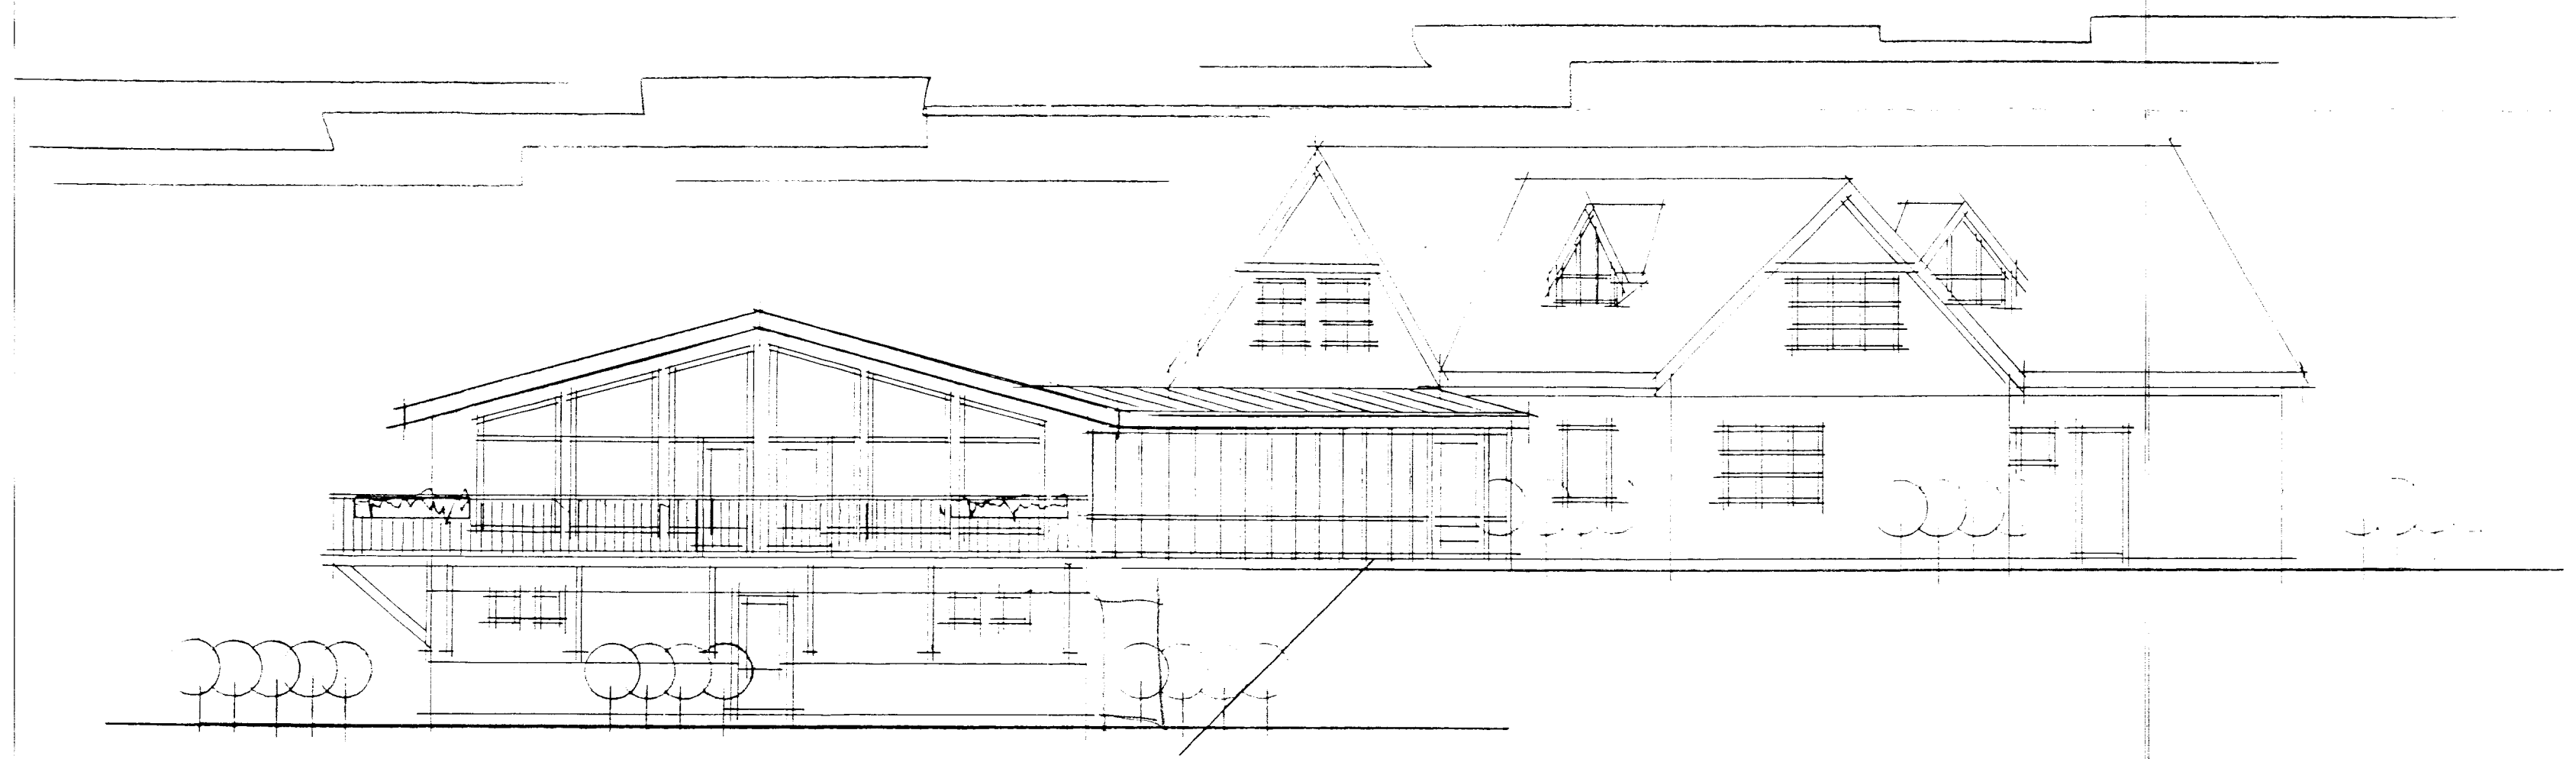

Nord-austur



TEIKNISTOFAN HÁALEITI  
Sími 5536239 • Háaleitisbraut 125 • 108 Reykjavík

05

Brjánstaðir Skeiðum		
Stútsmyndir		
Dags. ág 96	Mkv. 1:100	Verk nr. 3813
<i>Hilmar Lárusson</i>		