


BYGGINGARFULLTRÚ  
Samp. 2/11 '97  
SKEIÐAHREPPS

Thyrisvona  
Hilmar Þómasson

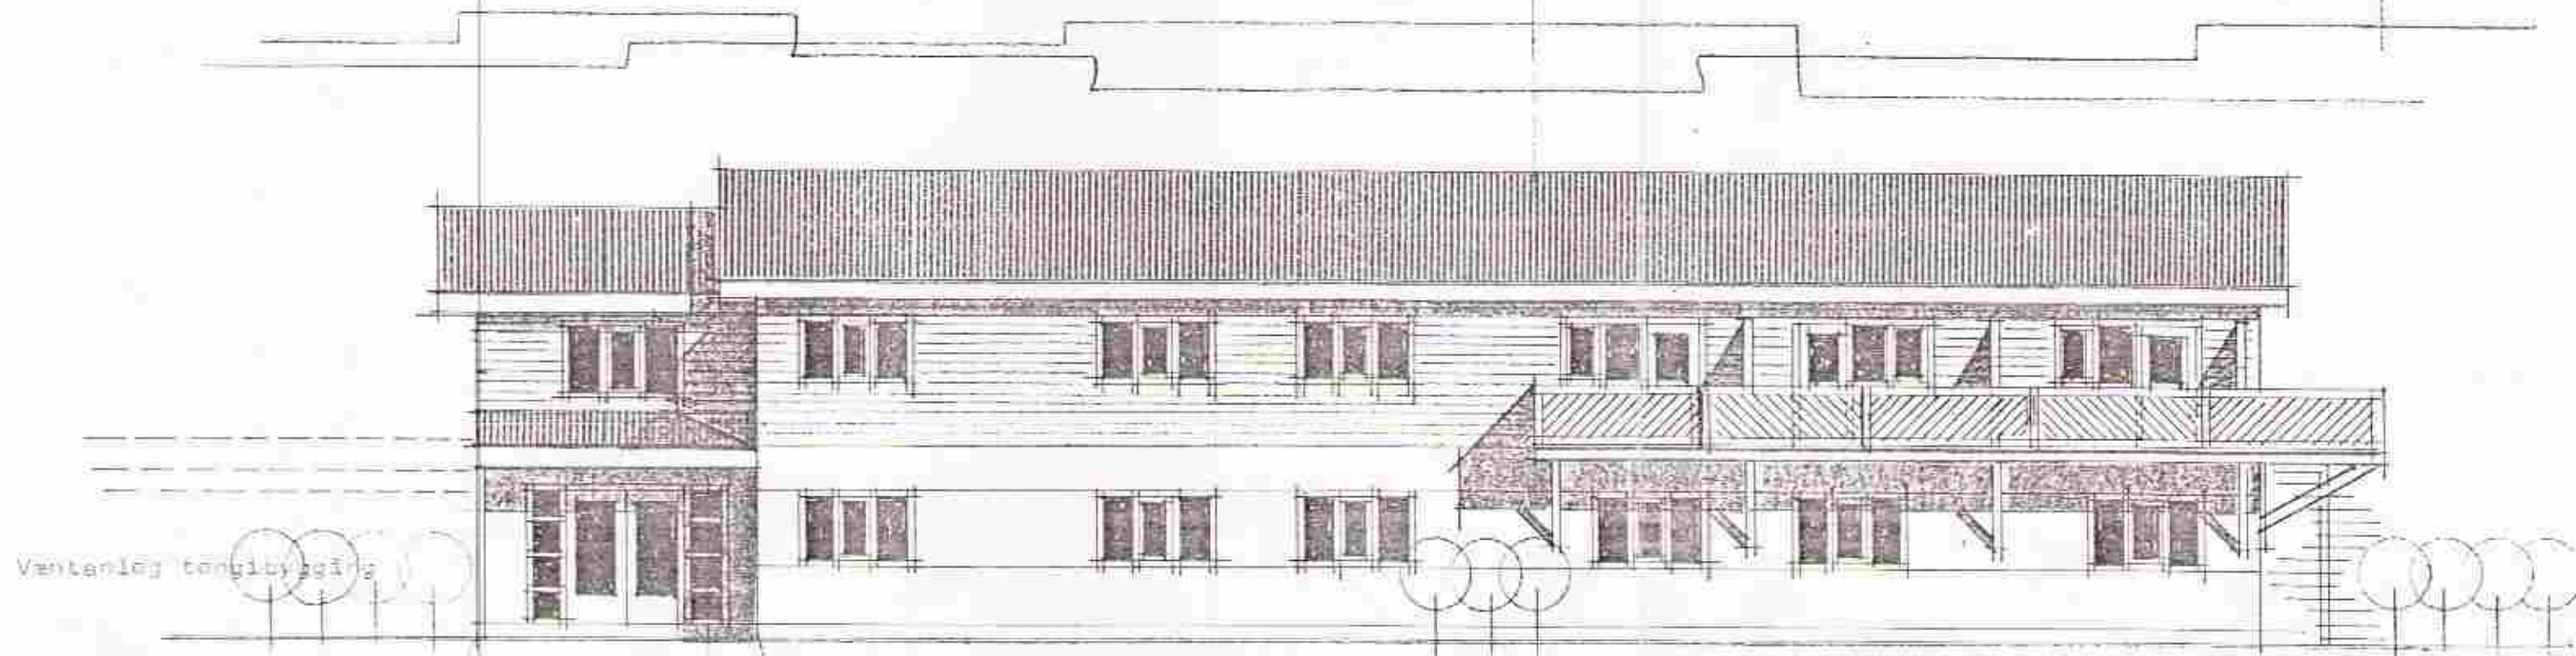


Ventanleg tenging


Sub-vestur



Sub-vestur

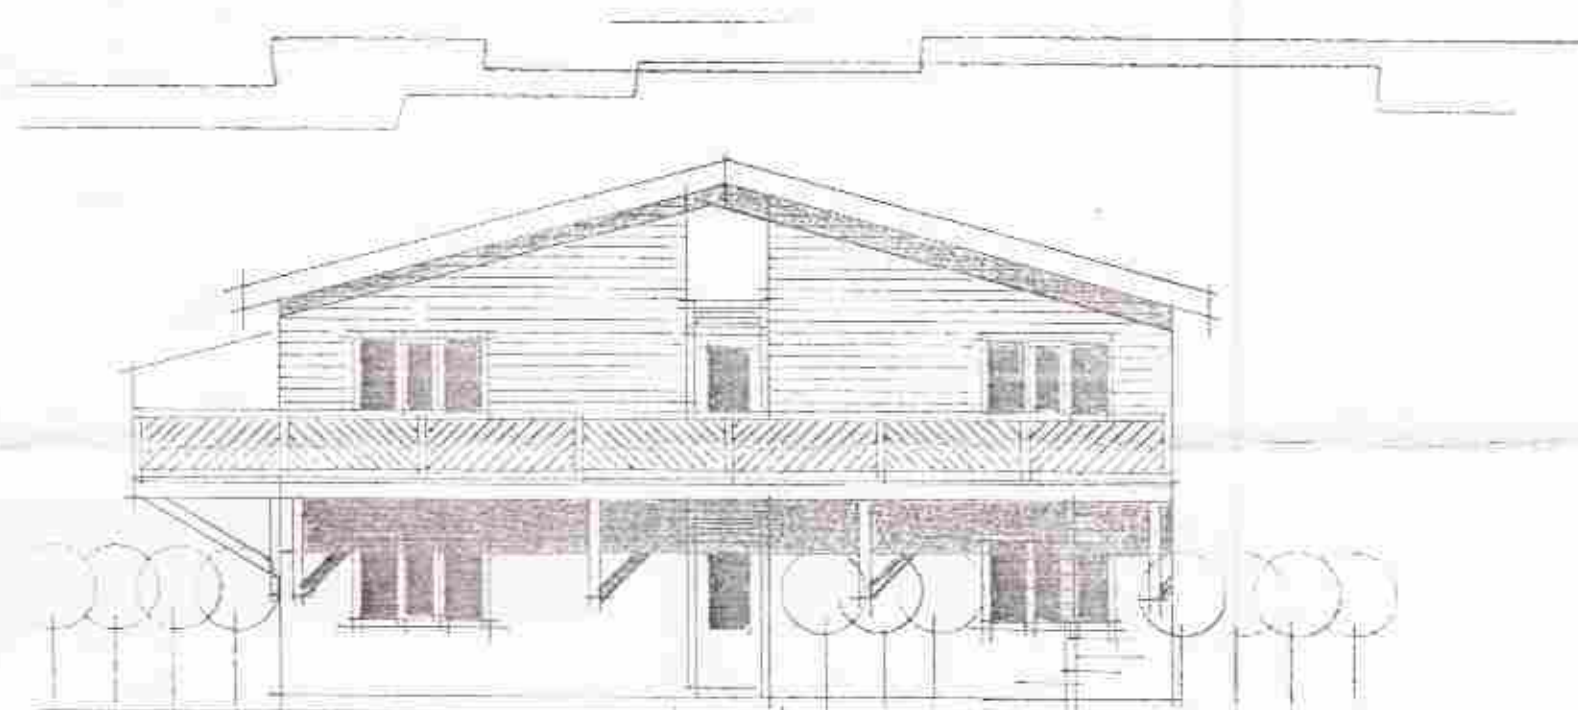

Norð-austur

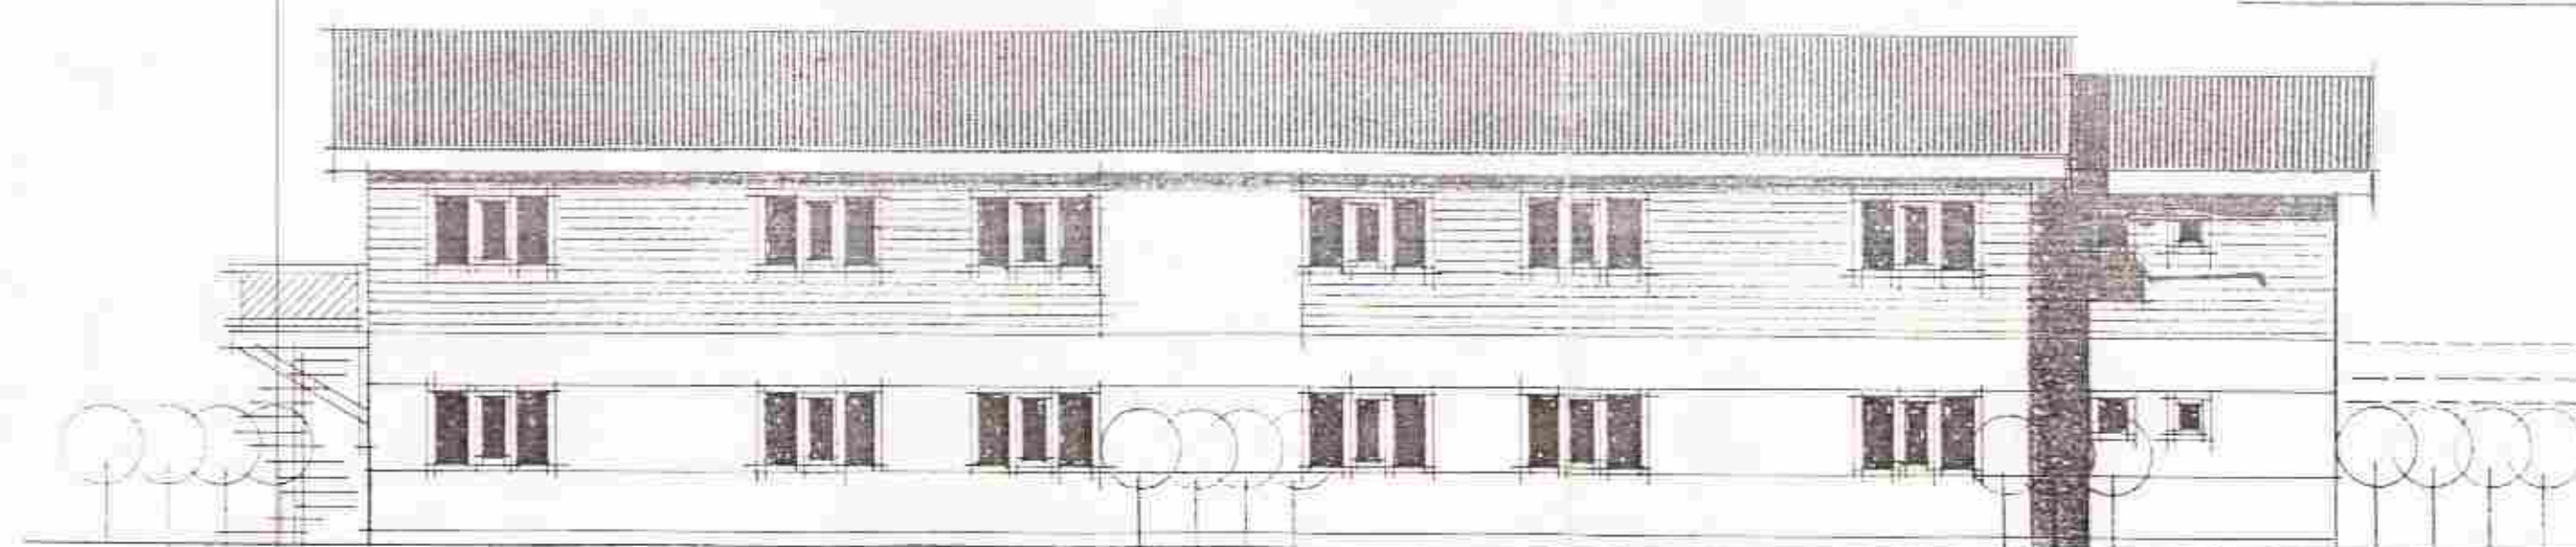

Ventanleg tenging

Norð-vestur

TEIKNISTOFAN HÁALEITI  
Sími 5516219 • Háalínubraut 125 • 108 Reykjavík

Unjónstáðir Skeiðum		
Stiðsmyndir		
Dag: nóv. 97	Mv: 1:100	Verk nr: 9710
<i>[Signature]</i>		