
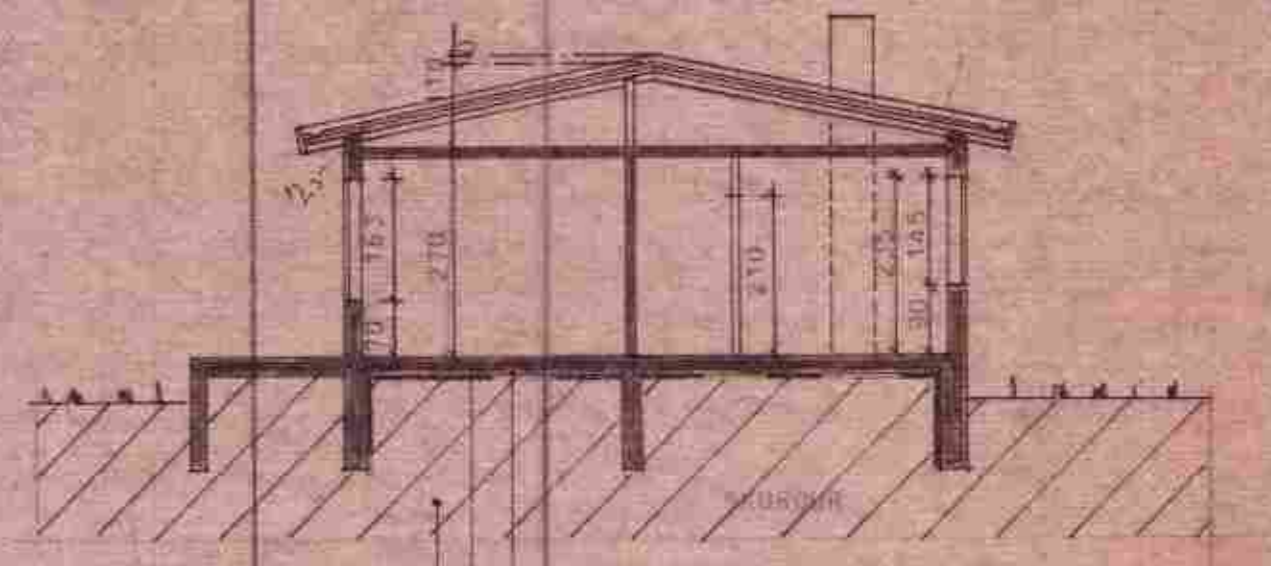
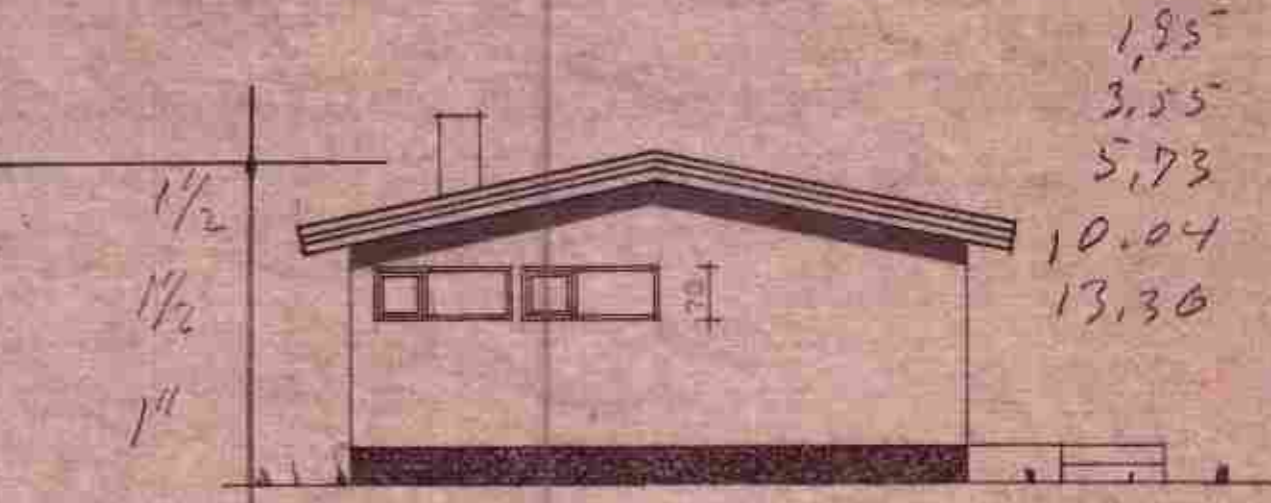
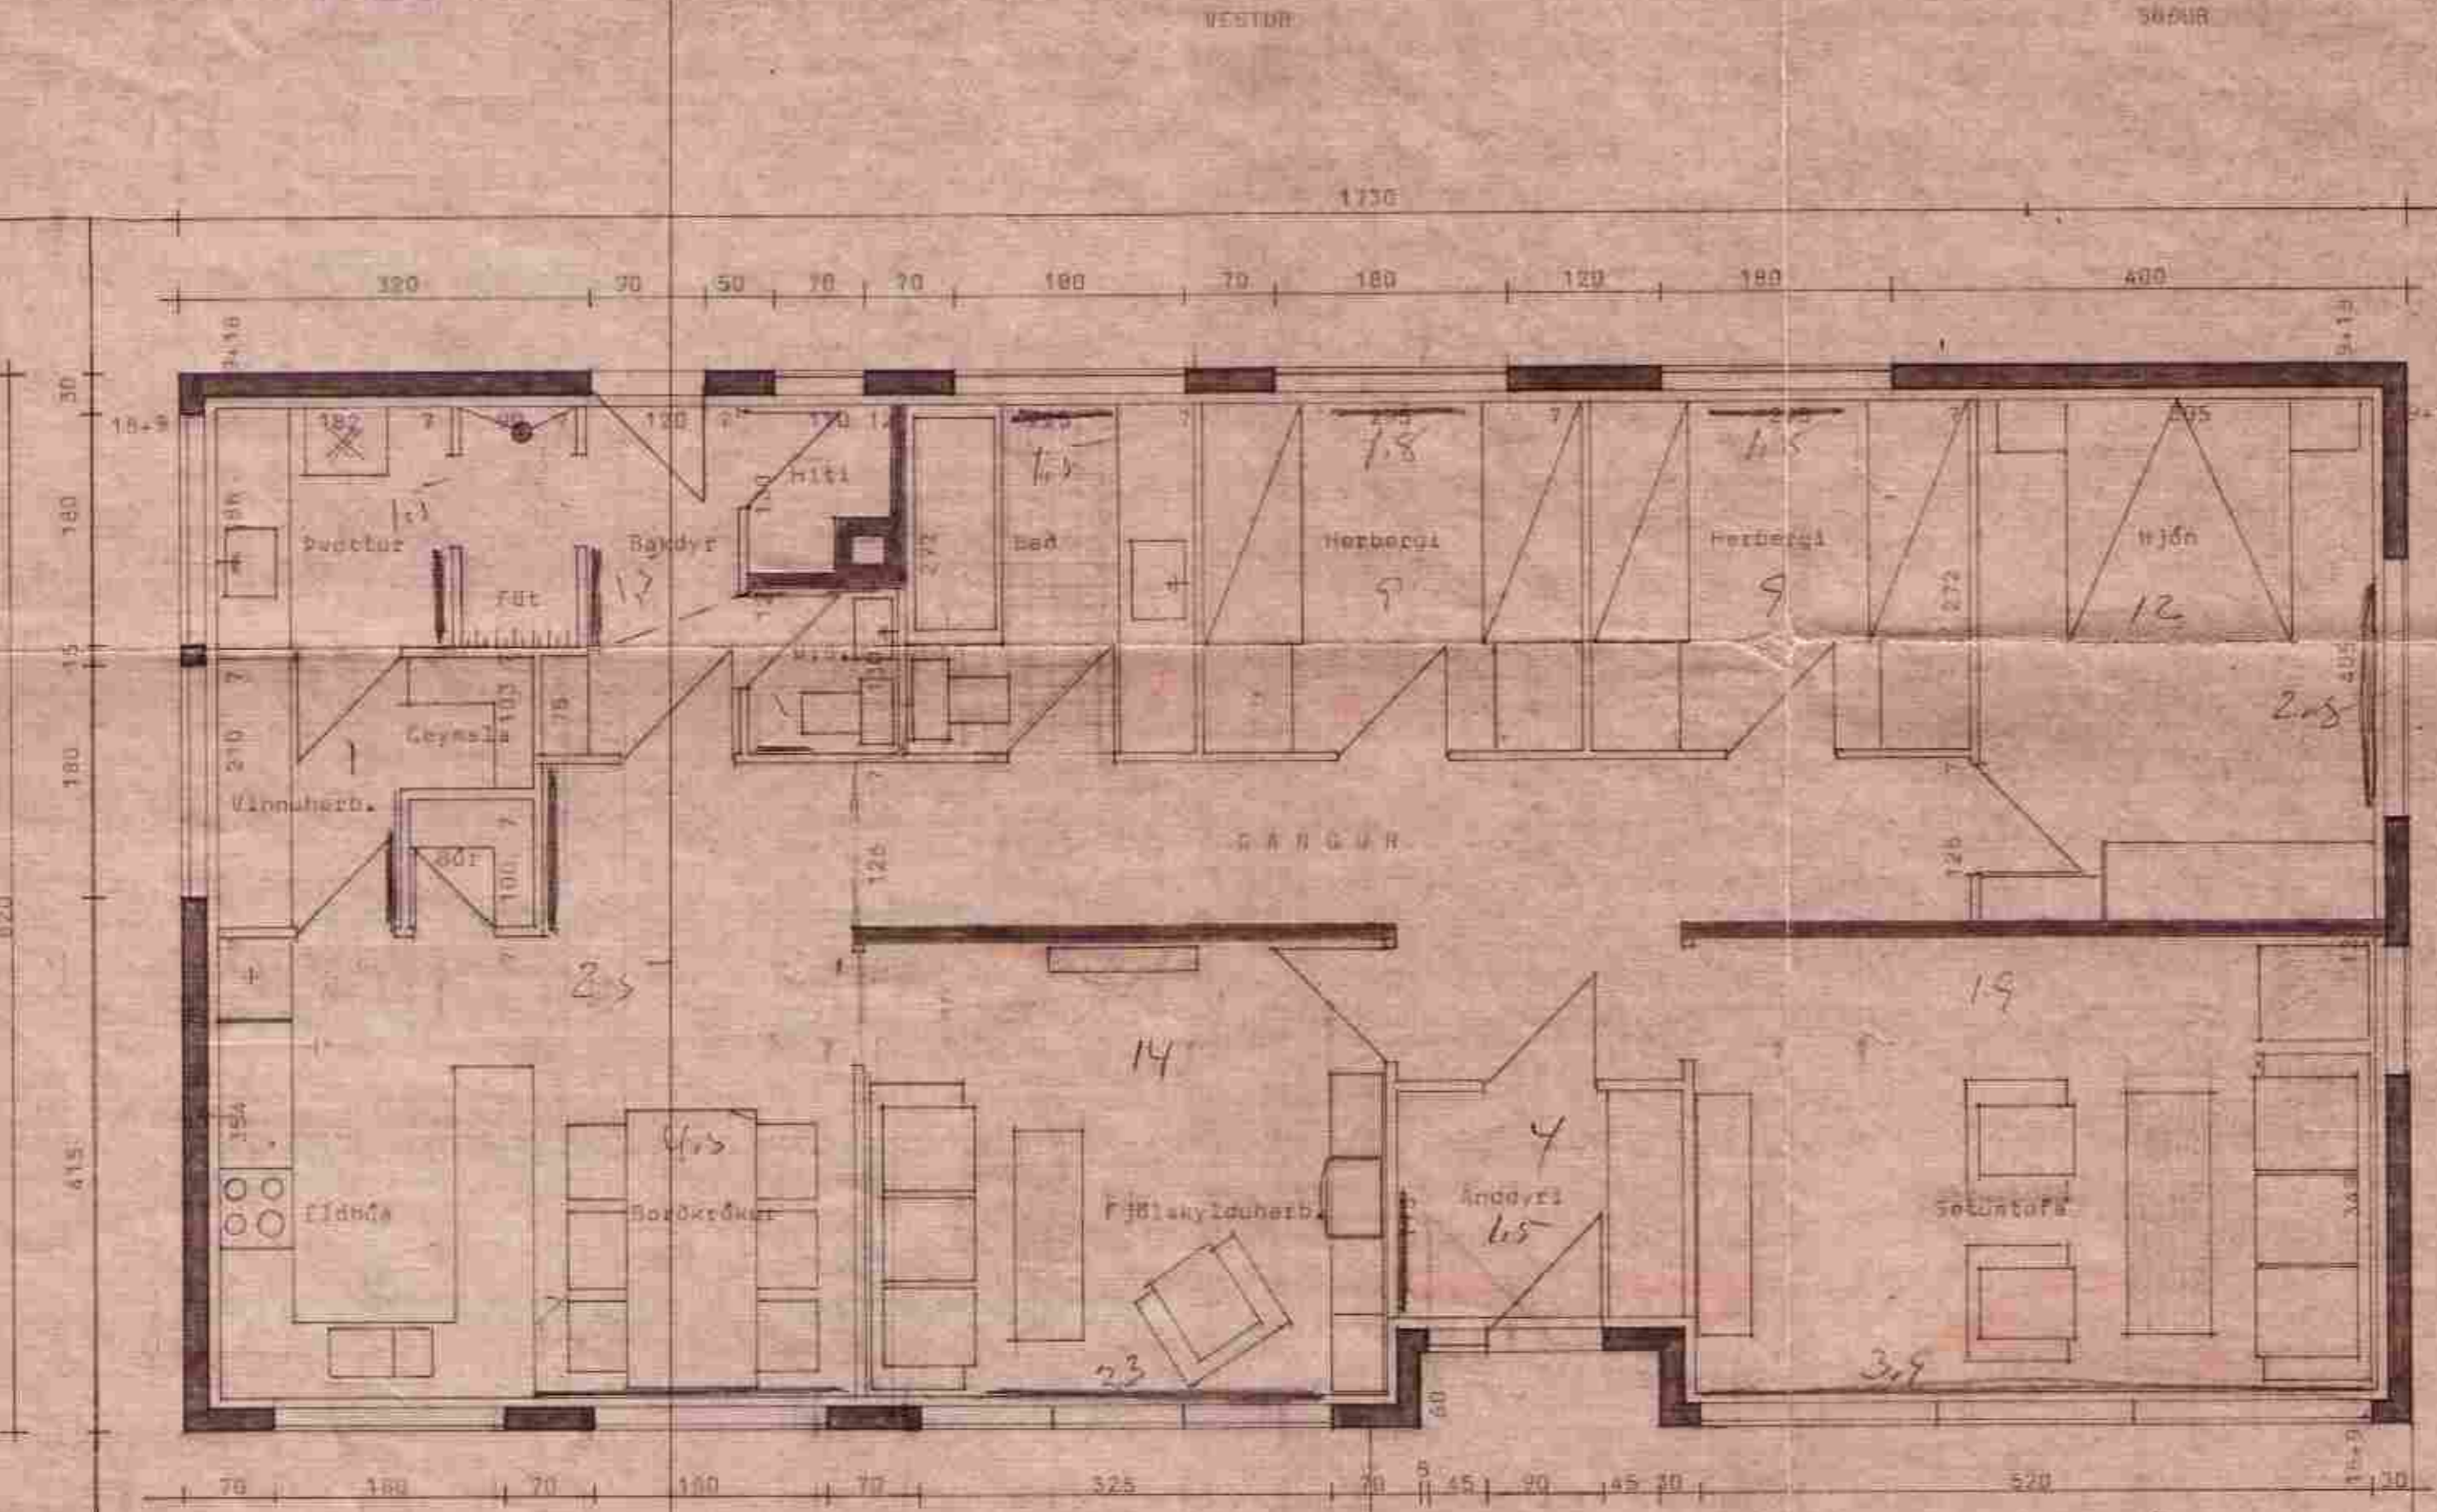


1.5
 2.0
 2.0
 3.0
 4.0

 12.5

1.5
 1.5
 2.5
 4.5
 2.5
 1.5

 17.5

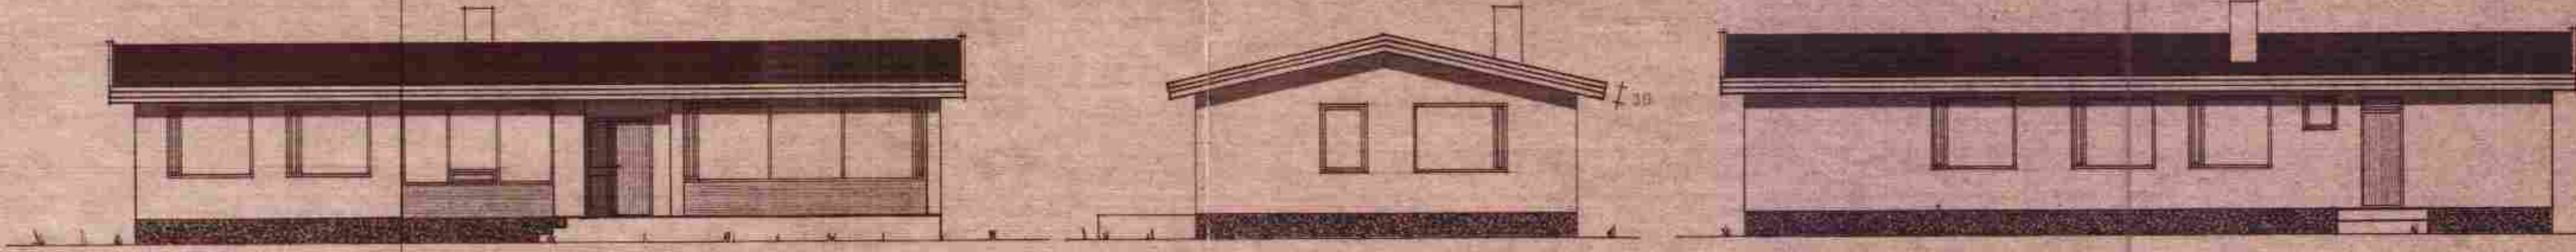

Stæpt plata
 Flætdjúpi 0,15 m
 5 cm einangur (rúpm. kg/m³)
 Hál (frostþolin)

BYGGINGASTOFNUN LANDBÚNADARINS
 LAUGAVEGI 120 REYKJAVÍK SÍMI 25444

Flættisráðgjafi	130,6 m ²	TEKN. NR.	2321
Grannmynd, útlit og smíðing		BREYTT FRA	2796
		MÆLIKVÆÐI	1:50, 1:100
		DAGSETNING	15. nóv. '72
		TEKNAD	Sigrún