



LANGBAND (SKEYTI)

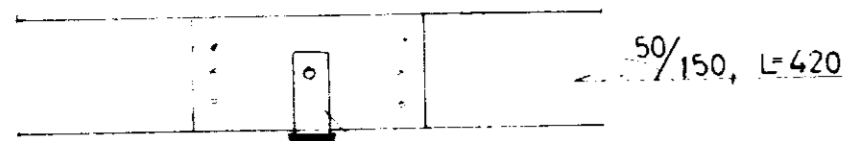


EYRA 100-50-5
1/2" BOLTI SKINNA 50-50-5

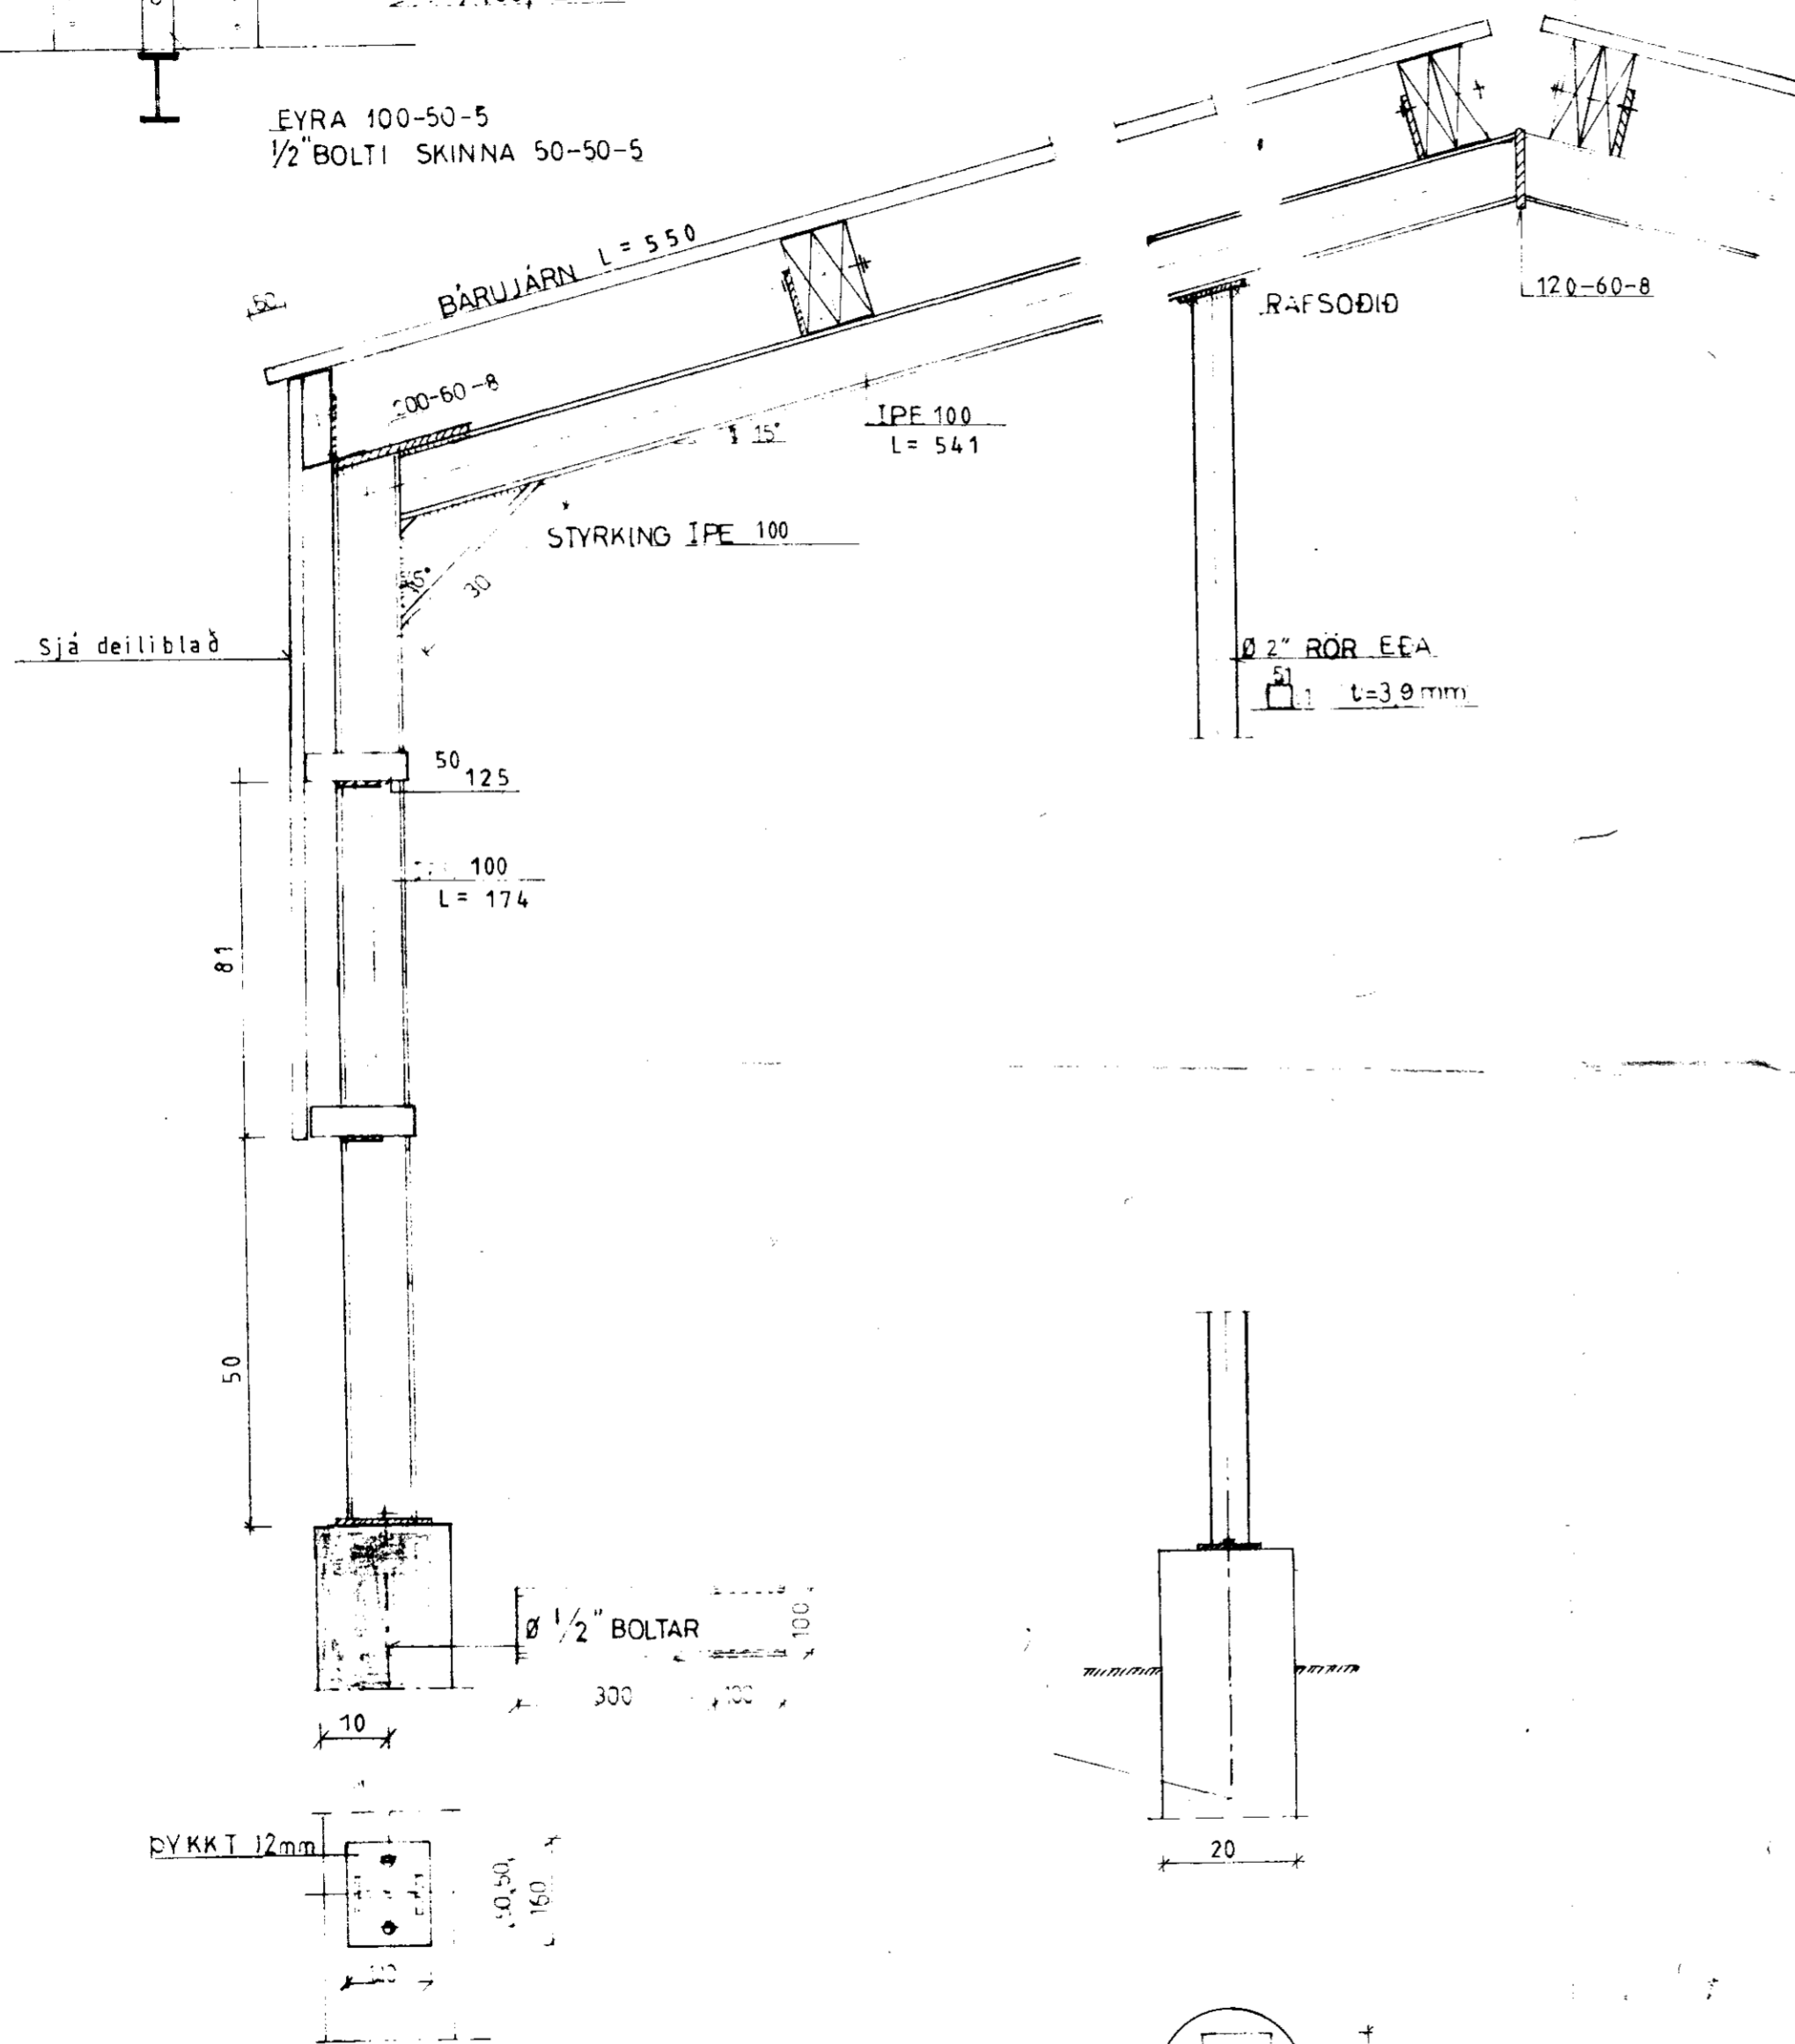

Sjá deiliblað

VINDSTÝFING
M. 1:50

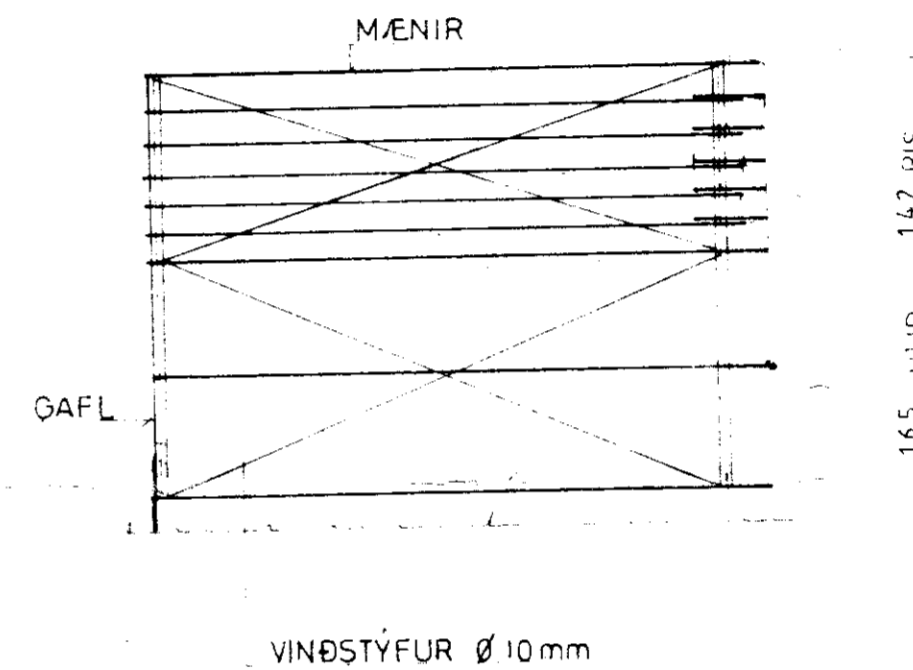

400 390

165 HLID 142 RIS

BL 84-500 Refahúsinn inni Ánn			
BL BYGGINGASTOFNUN LANDBÚNAÐARINS (S.25444)			
REFAHÚS	Málkv 1:10	Reikn. Tækn. Samb.	G.N.
m/m RAMMA=3.9m, BREIDD=1070	1:50		
Reykjavík, SEPT. 1985	Verkefni nr.		
<i>Þó. Þórunn Magnúsdóttir</i>	(3)4		