
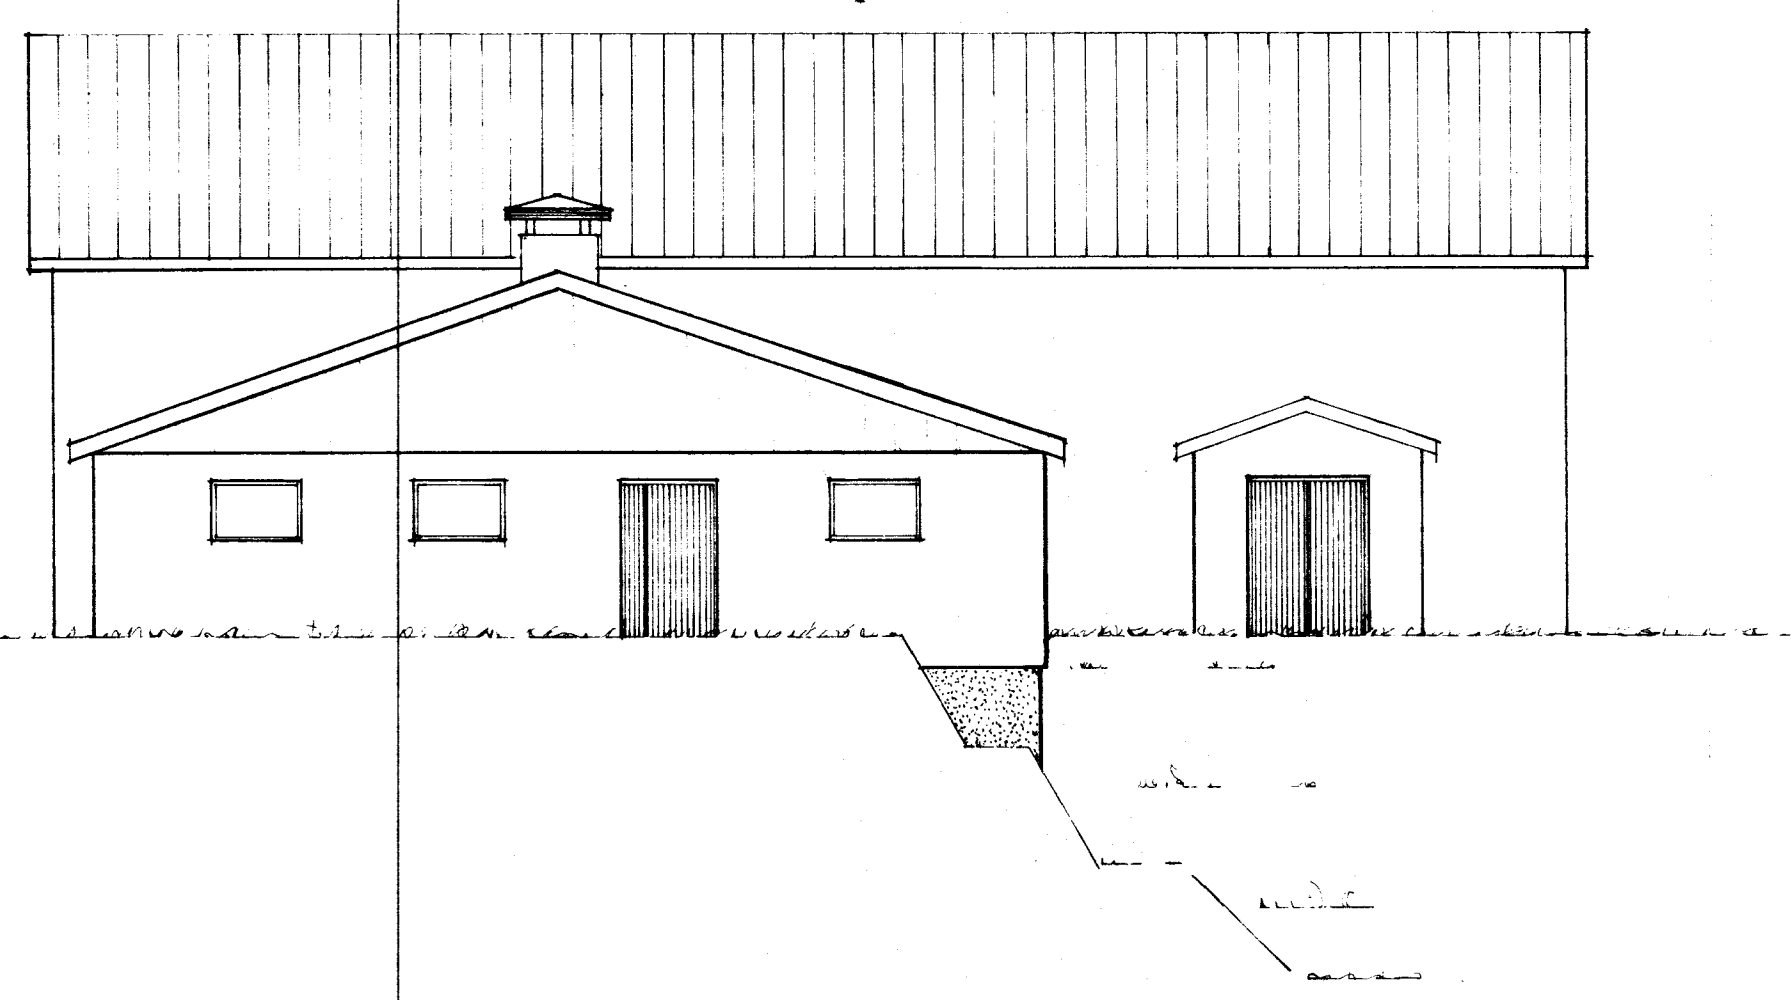
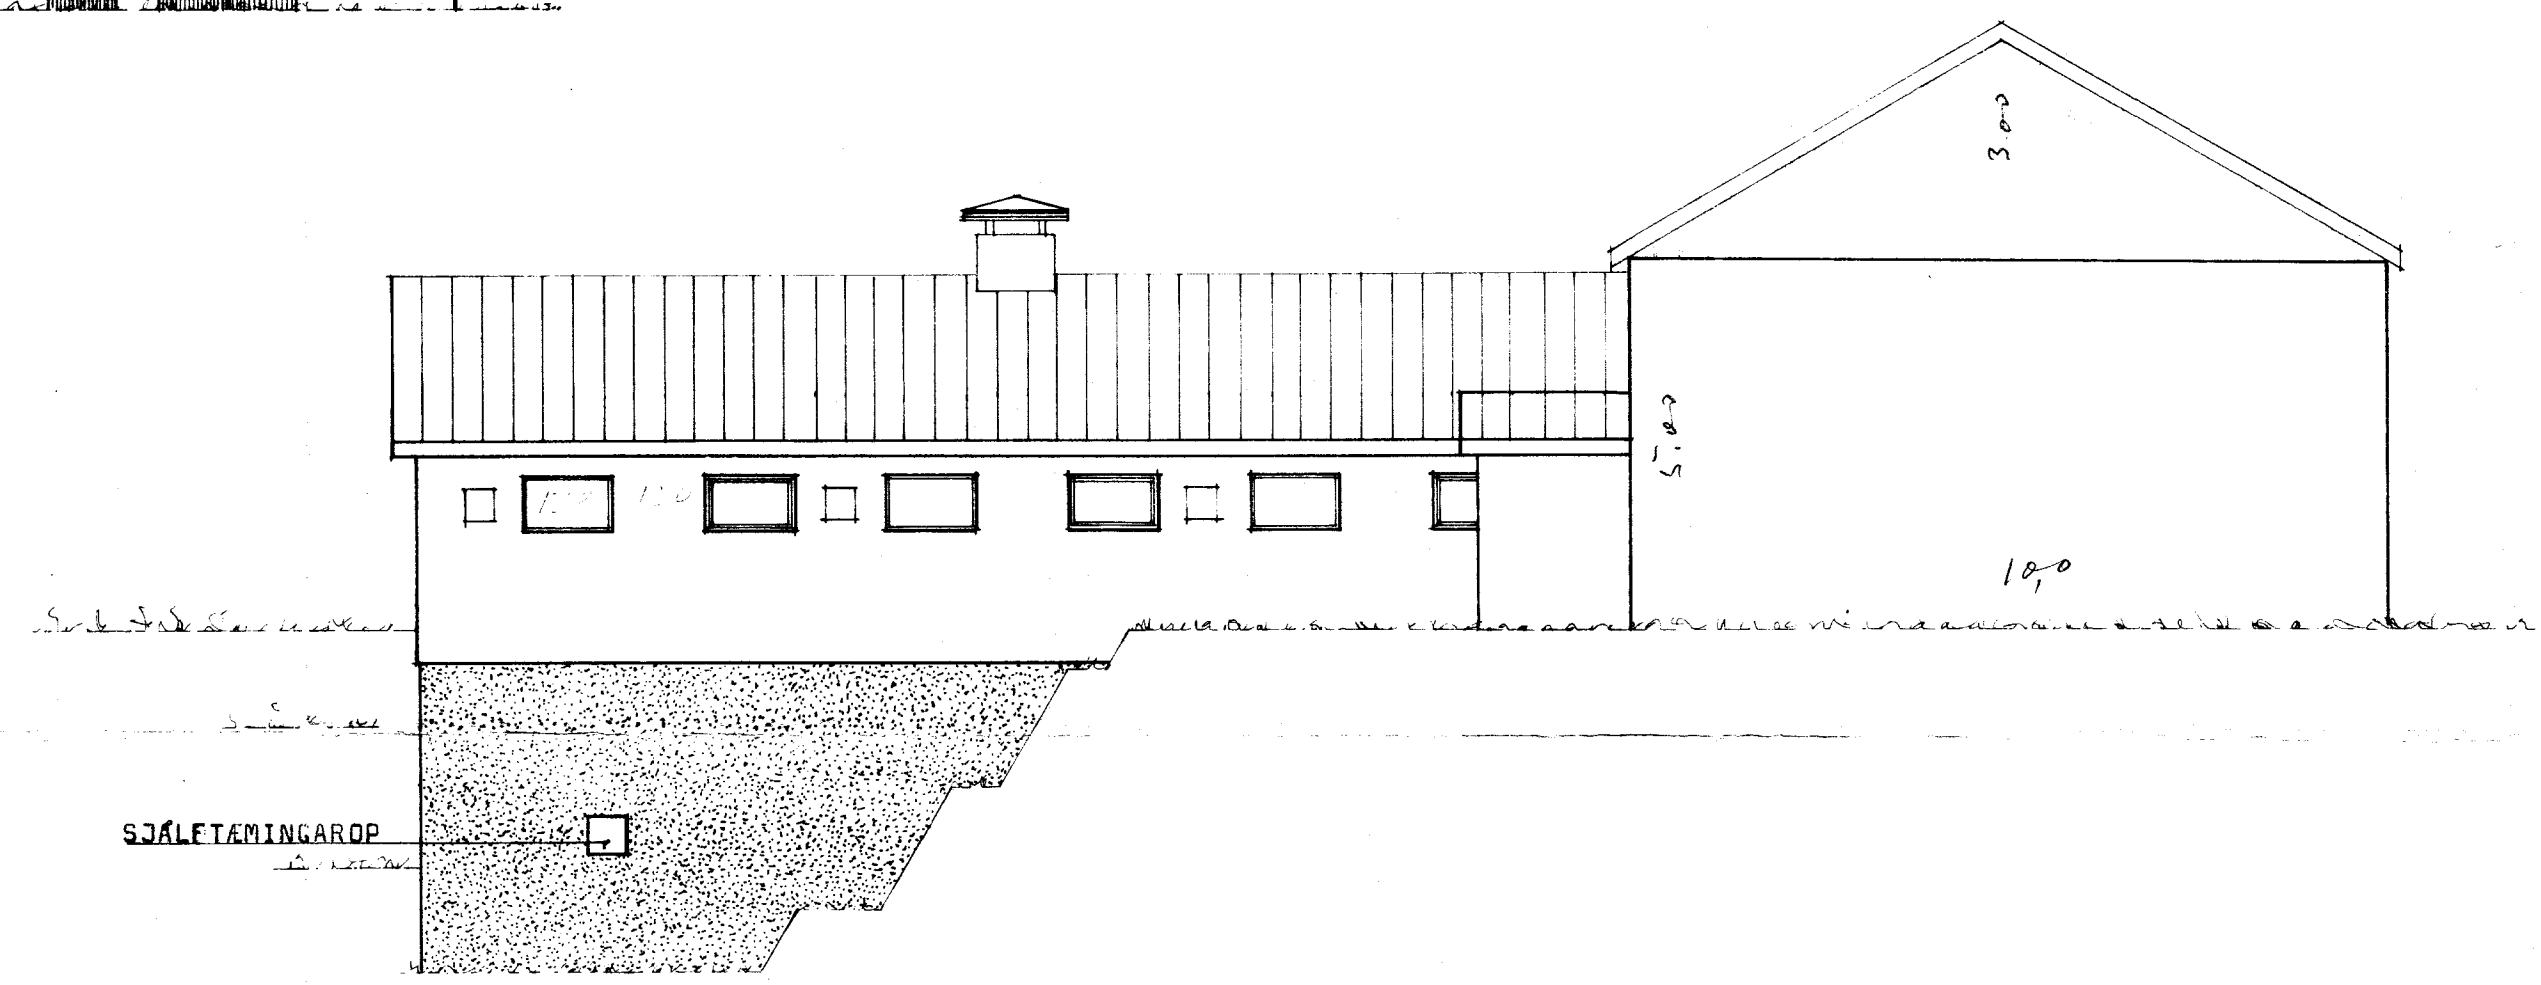


BL BYGGINGASTOFNUN LANDBÚNADARINS  
LAUGAVEGI 120, REYKJAVÍK, SÍMI 25444

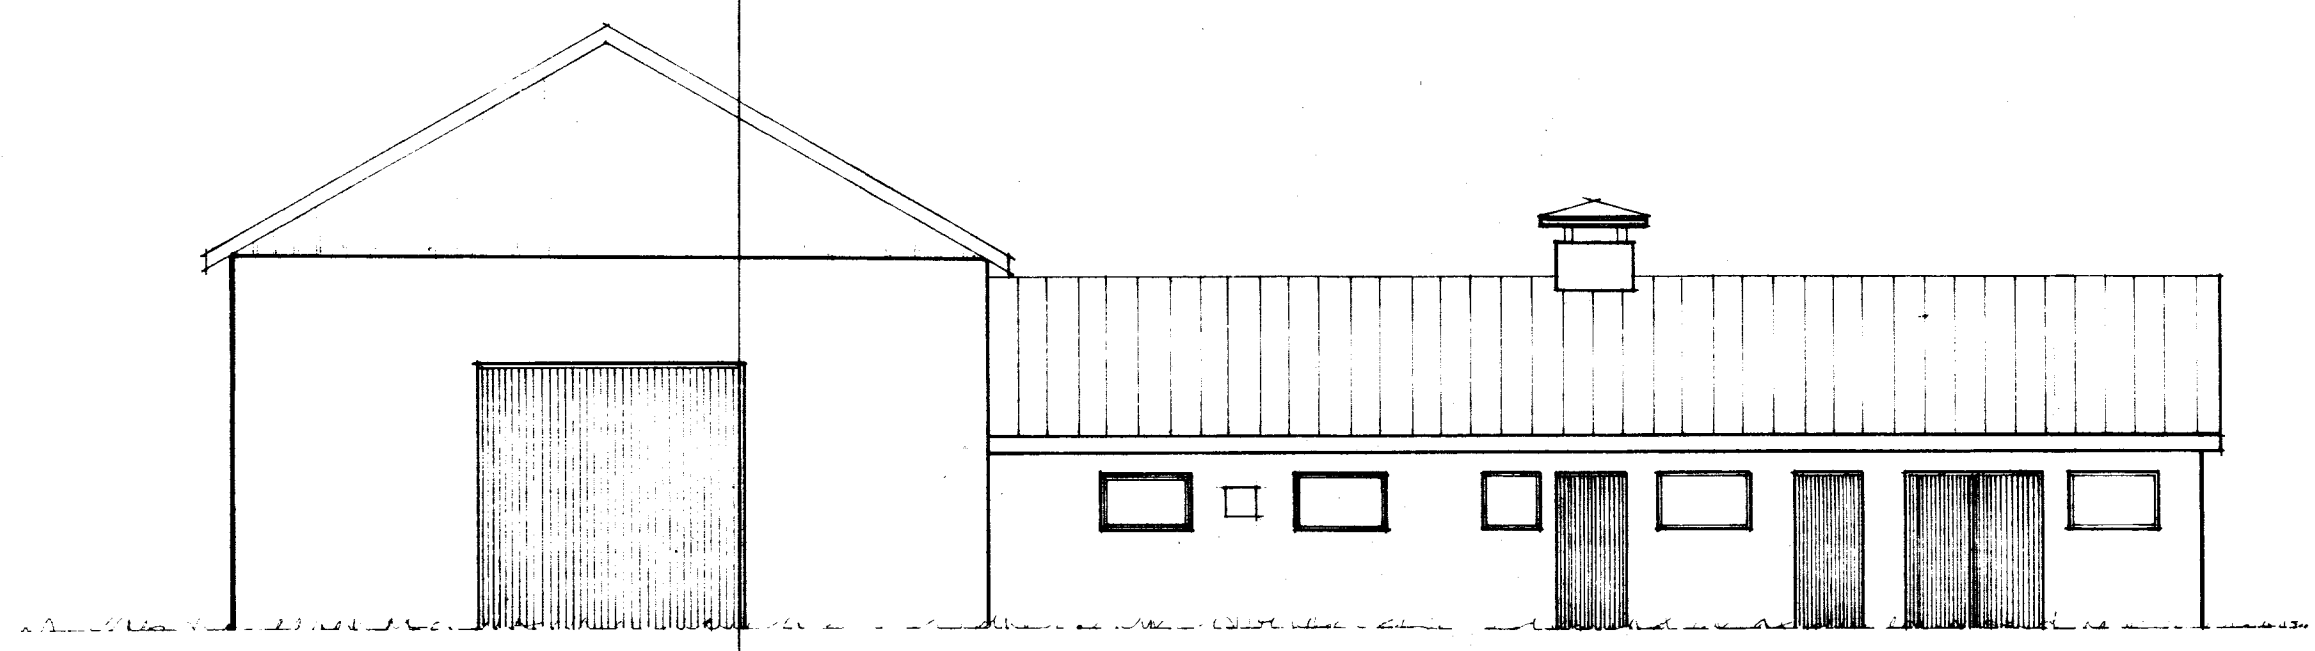

ÓHEIMILT ER AD HEFJA FRAM-  
NVAENDIR FYR EN BURÐAR-  
POLITIKK INNAR LIGGA FYRIR

BREYTINGAR ÓHEIMILAR, NEMA MED  
SAMPYKKI TEIKNISTOFUNNAR.

BL BYGGINGASTOFNUN LANDBÚNADARINS  
LAUGAVEGI 120, REYKJAVÍK, SÍMI 25444  
FDALL II, SKEIÐARHREPPI, ÁRN.  
24 KVA FJÓÐ+ HLADA.  
ÚTLITSTEIKNIG

TEIKN. NR. 10-2618-2  
BREYTT FRÁ  
MÆLIKVARDI 1:100  
DAGSETNING 3. 6. '76  
TEIKNAD. HÖLFRÍÐUR