
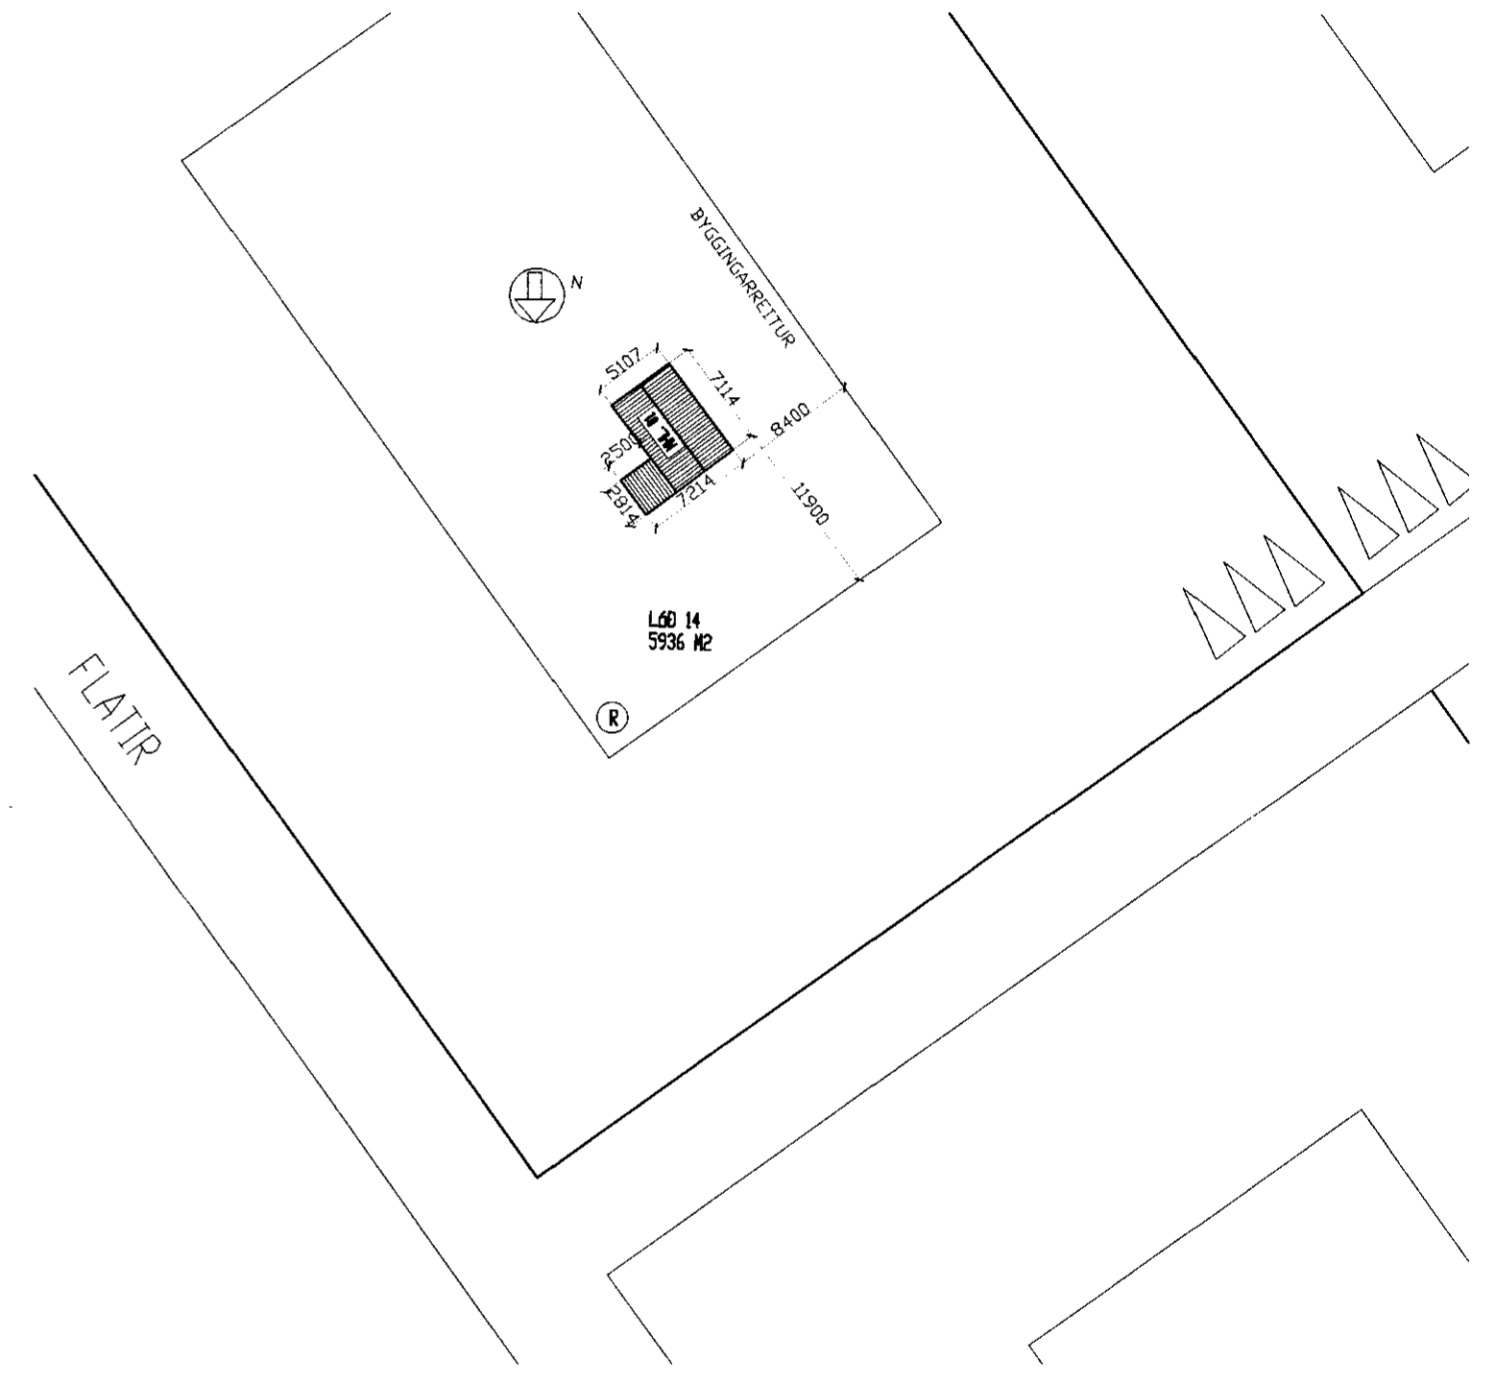
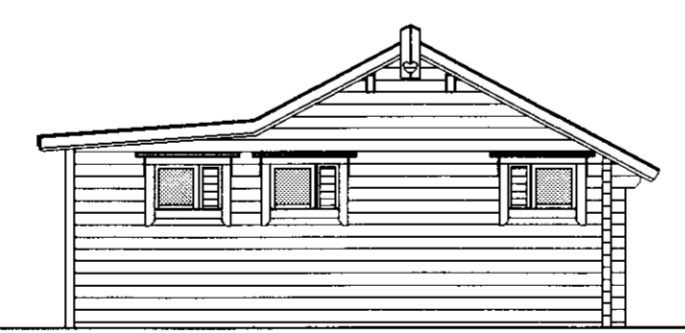
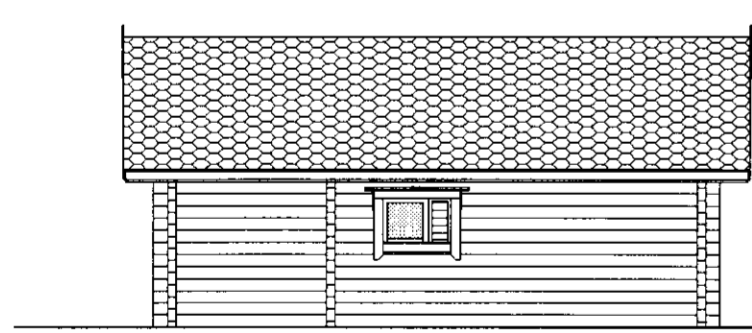
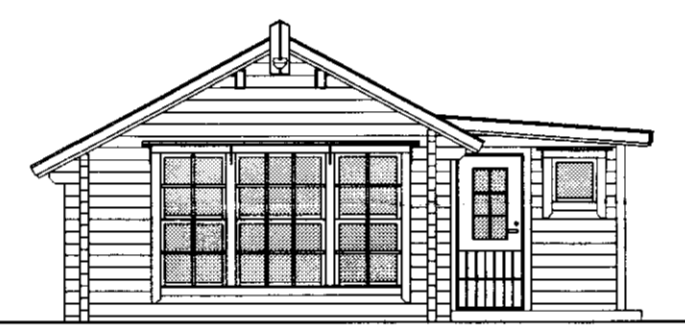
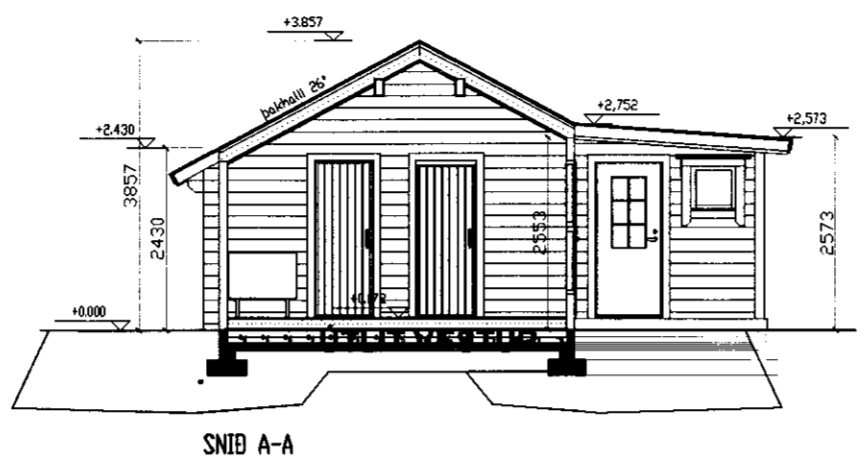
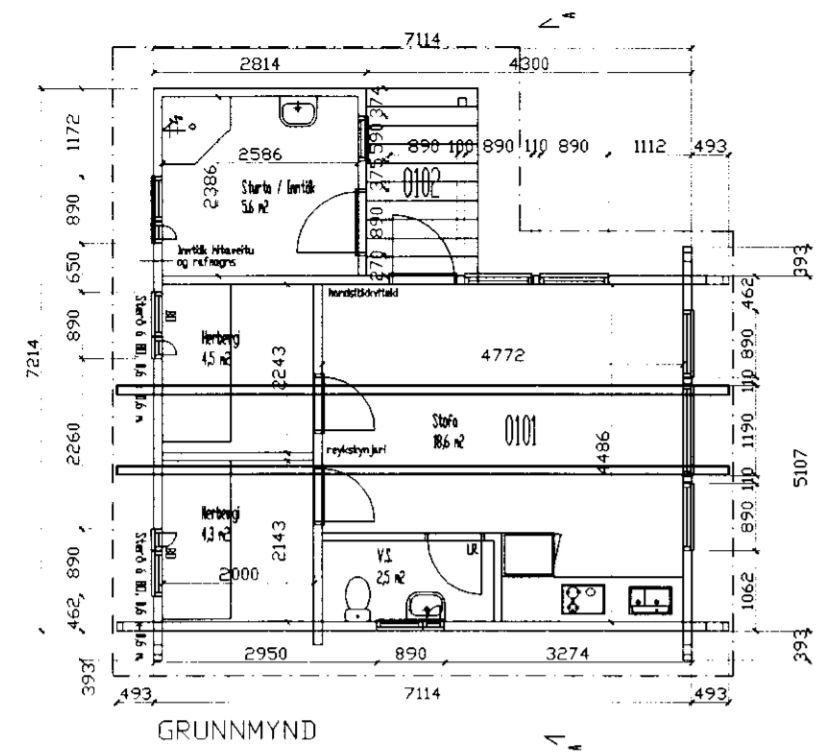


# FLATIR LÓÐ NR. 14

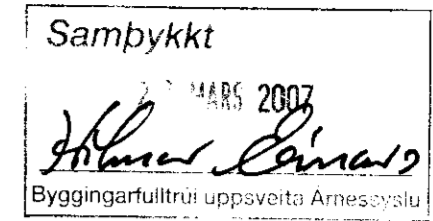

**BYGGINGARLÝSING**

BYGGINGIN ER TIMBURHÚS OG ER BYGGÐ Á PÚÐA  
 GÓLFPLATA ER STEINSTEYPT.  
 BYGGINGAREFNI ER TILSNIDID Í VERKSMIDJU, EN HÚSID ER BYGGT  
 UPP Á LÓÐINI.  
 HÚSID ER BJÁLKAHÚS OG ER VINDPÉTT  
 OG EINANGRÁÐ MÆD GLERULL.  
 ÞAKID ER BYGGT UPP MÆD TIMBURSPERRUM, EINANGRÁÐ MÆD  
 GLERULL, RAKAVARNARLAGI OG KLÆDNINGU.  
 ÞAK ER KLÆTT 12 mm. KRÖSSVIÐ MÆD PAPP.  
 BYGGINGIN SKAL BYGGÐ SAMKVÆMT ÖLLUM GILDANDI STÖBLUM OG  
 REGLUGERÐUM.

DAGS:	BREYTING:	SAMP:
A		
B		
C		
D		
E		
F		
G		

**VERKEFNI:**  
**SÚMARHÚS**  
**FLATIR 14, GNÚPVERJAHREPPI**

**TEIKNING:**  
**GRUNNMYND, SNID, ÚTLIT, AFSTAÐA**

DAGS/TEIKNAD: 08.03.07 / KB

SIGN: *[Signature]*

**ARKITEKTASTOFAN AUSTURVÖLLUR**  
 HÁTEIGSVEGUR 3 105 REYKJAVÍK arkaust@mmedia.is FAX: 552 2610

BJARNI MARTEINSSON ARKITEKT FAI s. 552 2665  
 KRISTJÁN BJARNASON BYGG.FR. BFI s. 696-6930  
 KJARTAN JÓNSSON INNANI.ARK. s. 562 8660  
 KI. 120369-5479 KI. 250146-2139

MÆLIKV: 1:100 / 1:500

VERK NR: **A-1**