

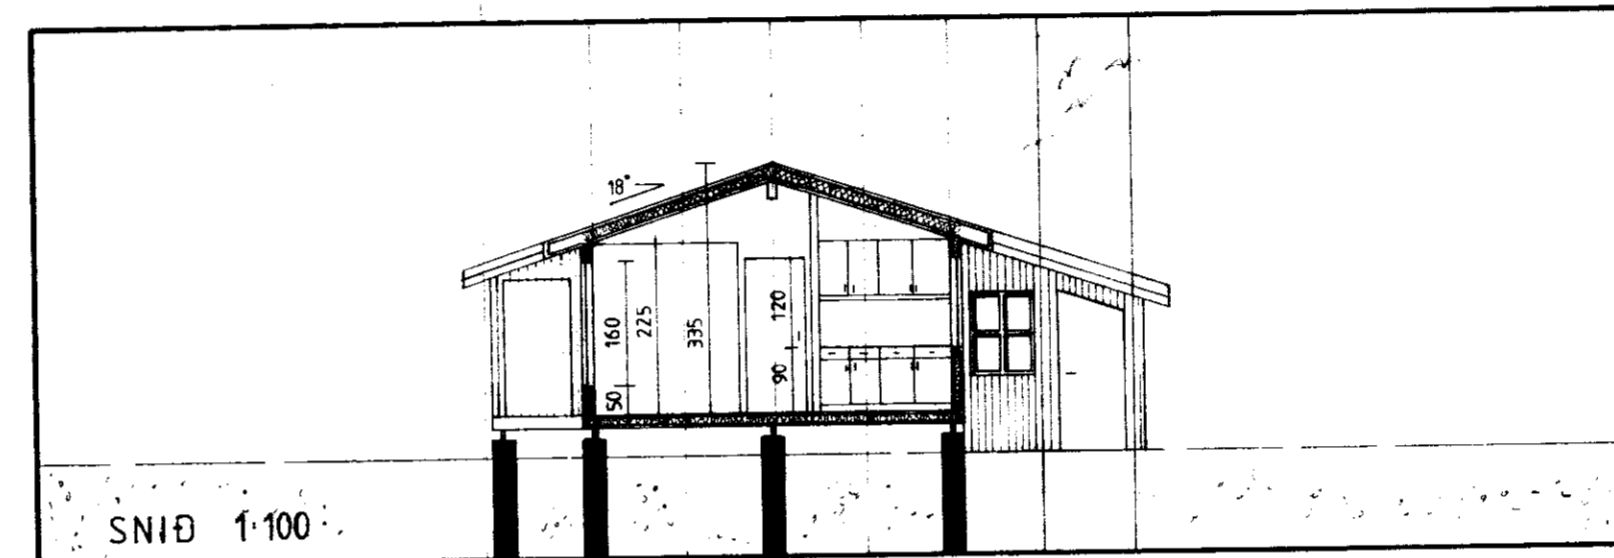


AFSTÖÐUMYND

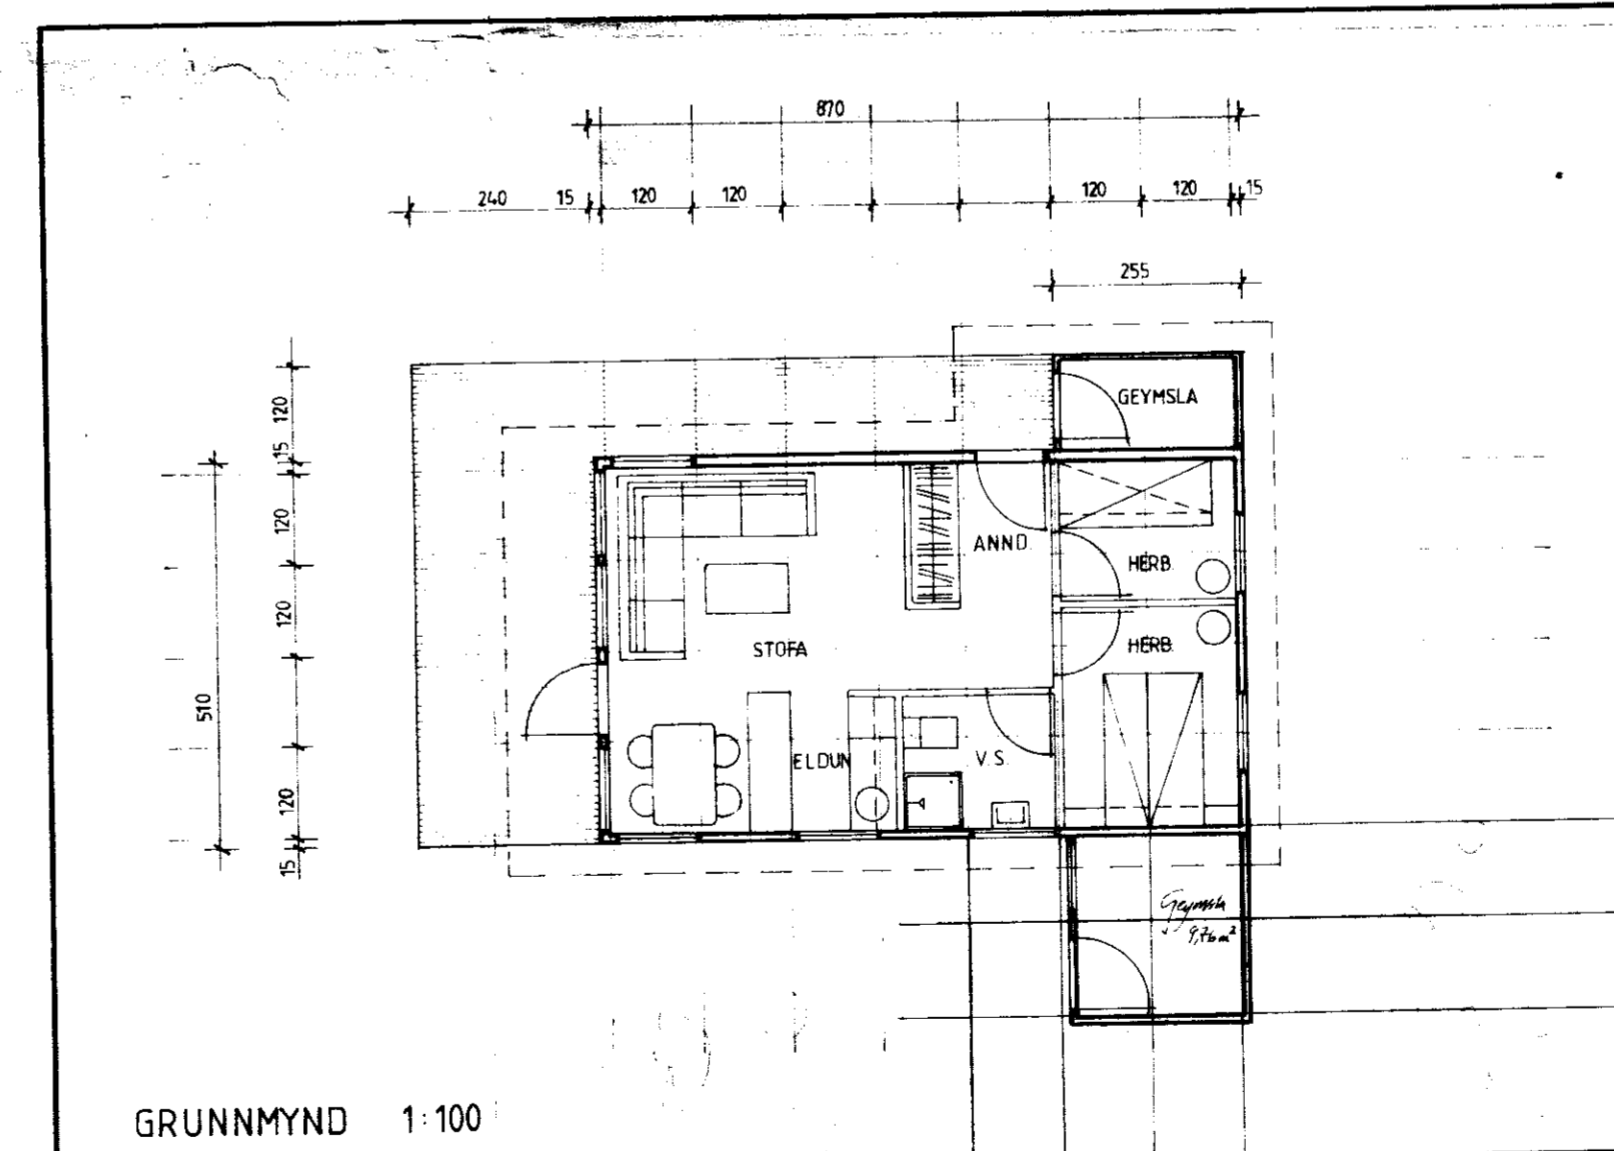

SNID 1:100

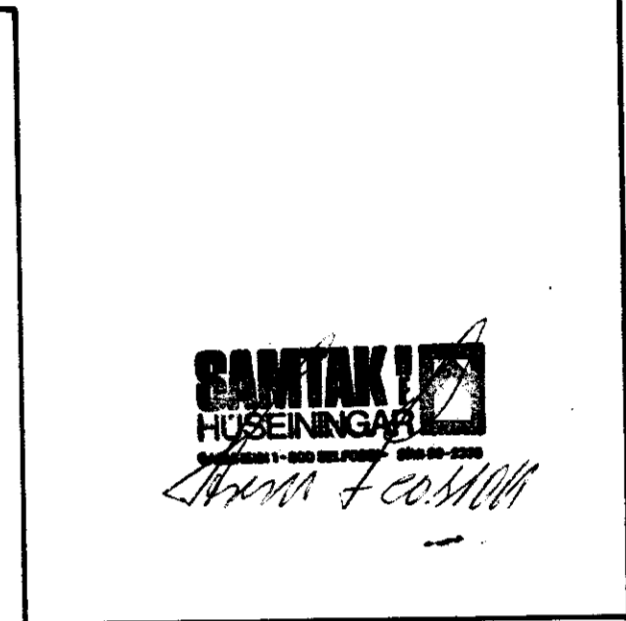

GRUNNMYND 1:100

HÚSID ER BYGGT ÚR TIMBUREININGUM FRÁ SAMTAK HF HÚSEININGUM, SELFOSSI.
 HÚSID ER KLETT MEÐ STANDANDI, VÍRBUSTADRI BORDAKLÆDNINGU EINANGRAD MEÐ 100mm STEINULL.
 TVÖFALLT GLER ER Í GLUGGUM OG BÁRUJÁRN Á BAKI

SUMARHÚS SVERRIS STEINDÓRSSONAR
 KT. 010438 - 2769,
 SKAFTHOLTÍ, GNÚPVERJAHREPP.
 GRUNNMYND, ÚTLIT OG SNID.
 MKV 1:100
 FLATARMÁL 44,4 m²
 RÚMMÁL 124,3 m³
 Vítöggging - gæmsla 876 m³
 Tökun 17. júní 93