

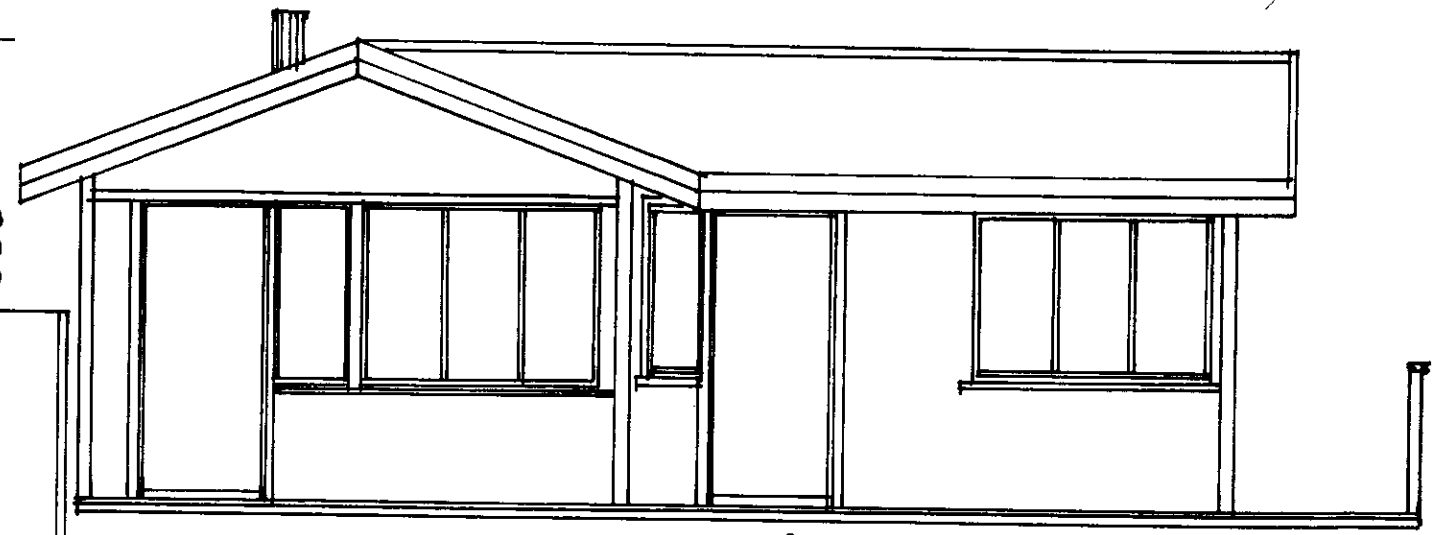


BYGGINGARFÖLTI  
 Samp. 29/4 '96  
 SKEIDARRETT

H. M. Bjarnason

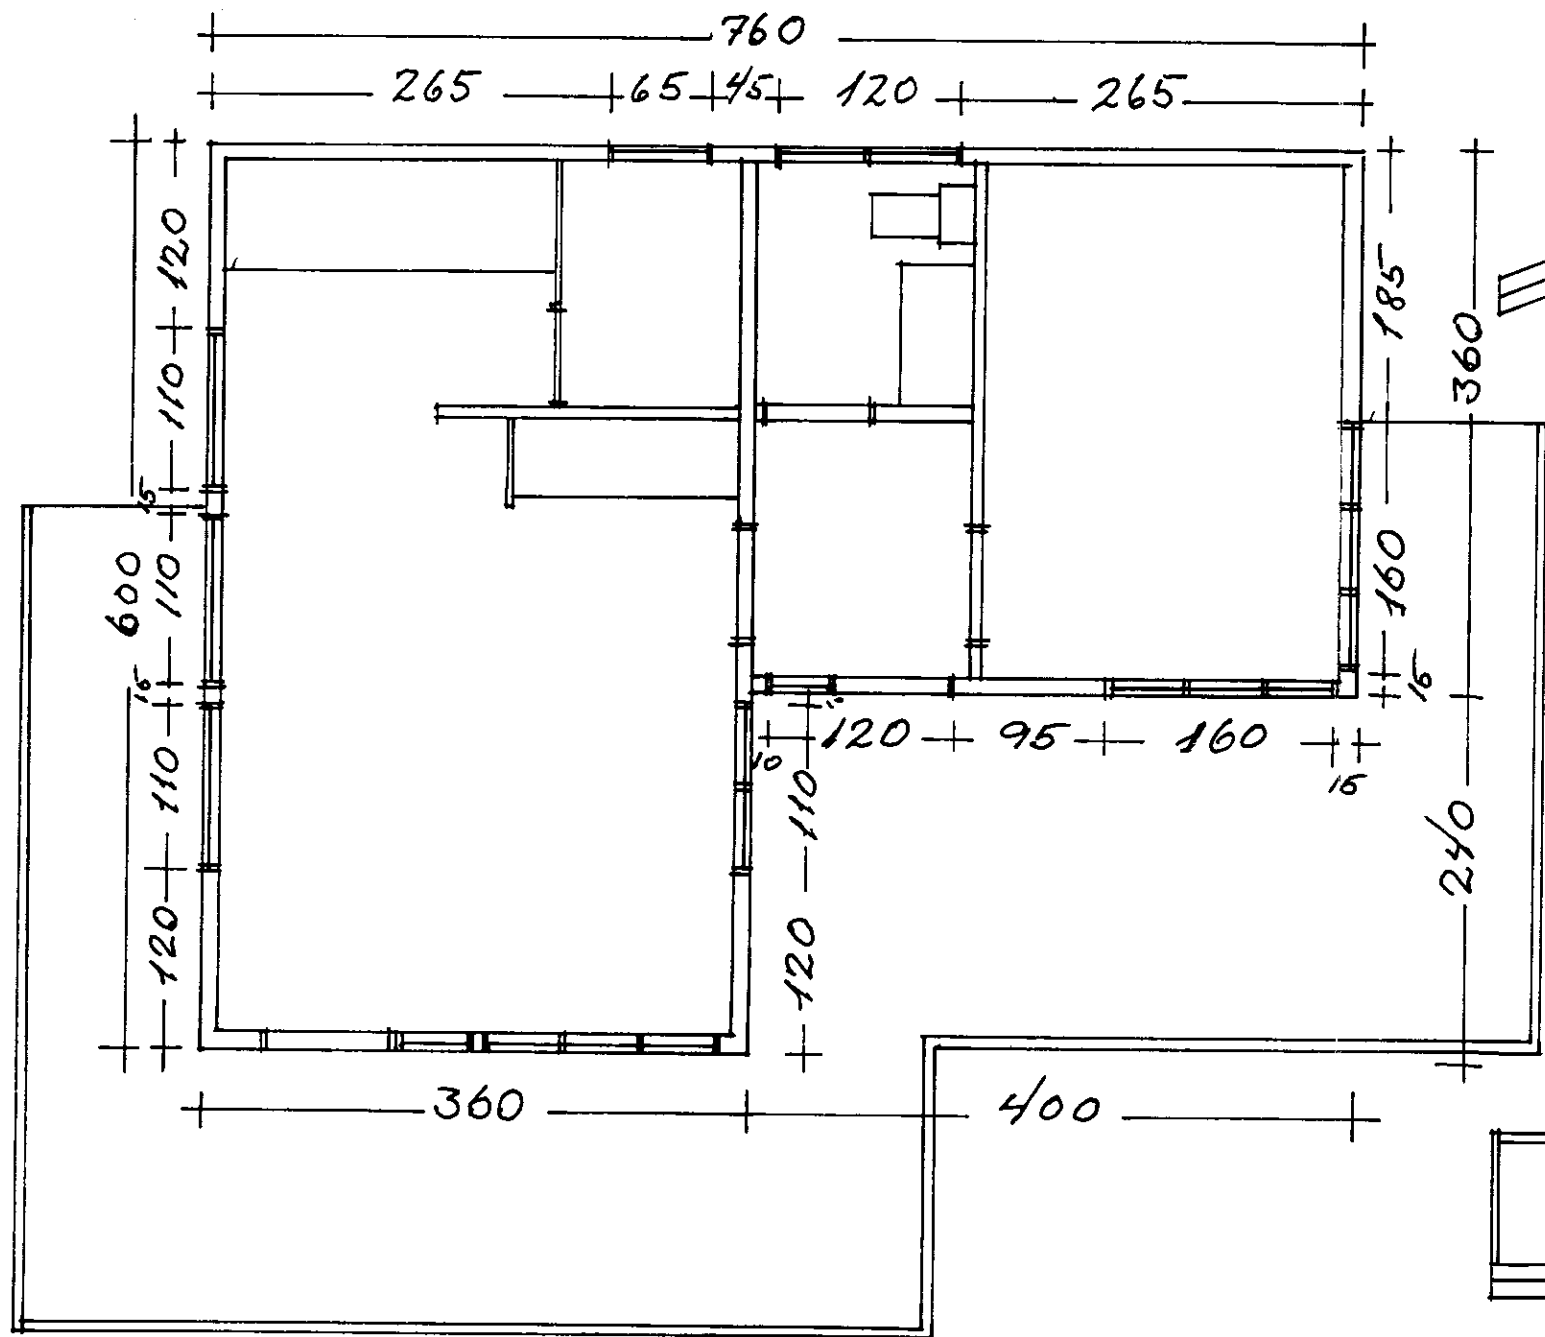

Suður

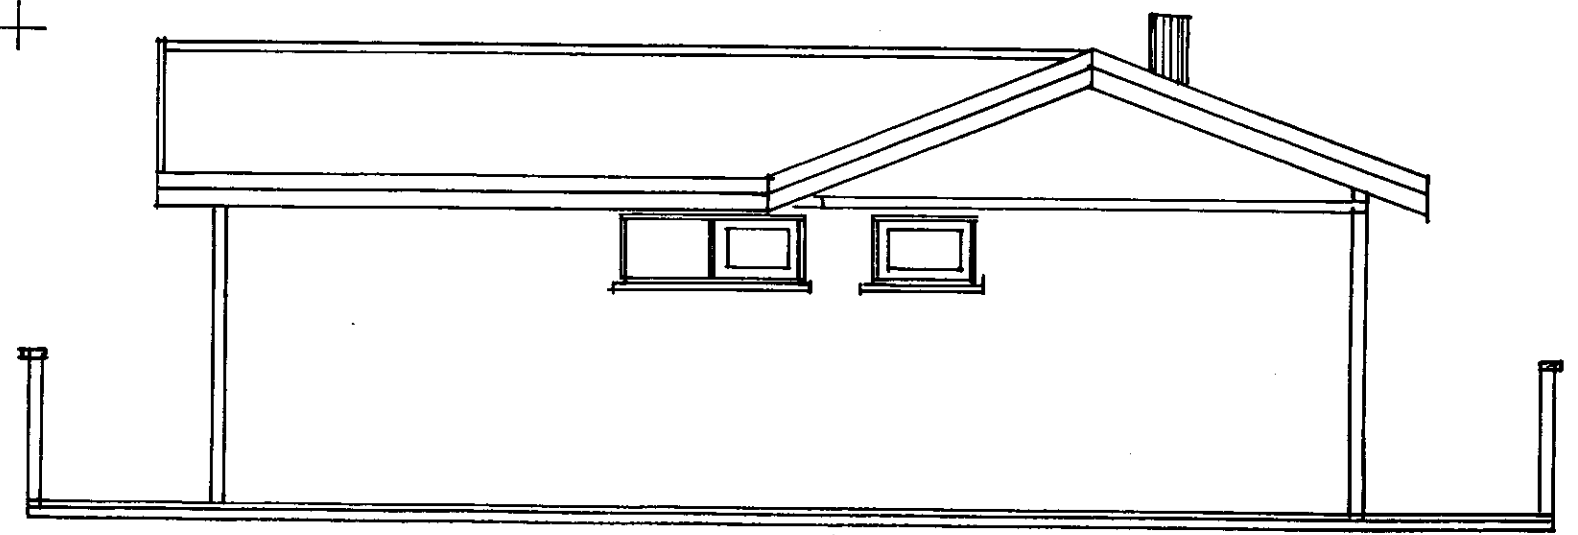

Norður

Mars 1996	Sumarhús í Framnesi
M: 50	14.4 m <sup>2</sup> Viðbygging
37.4 m <sup>3</sup>	Andrés Bjarnason