



DEILI 1 1:5

DEILI 2 1:5

SNEIÐING 1:20

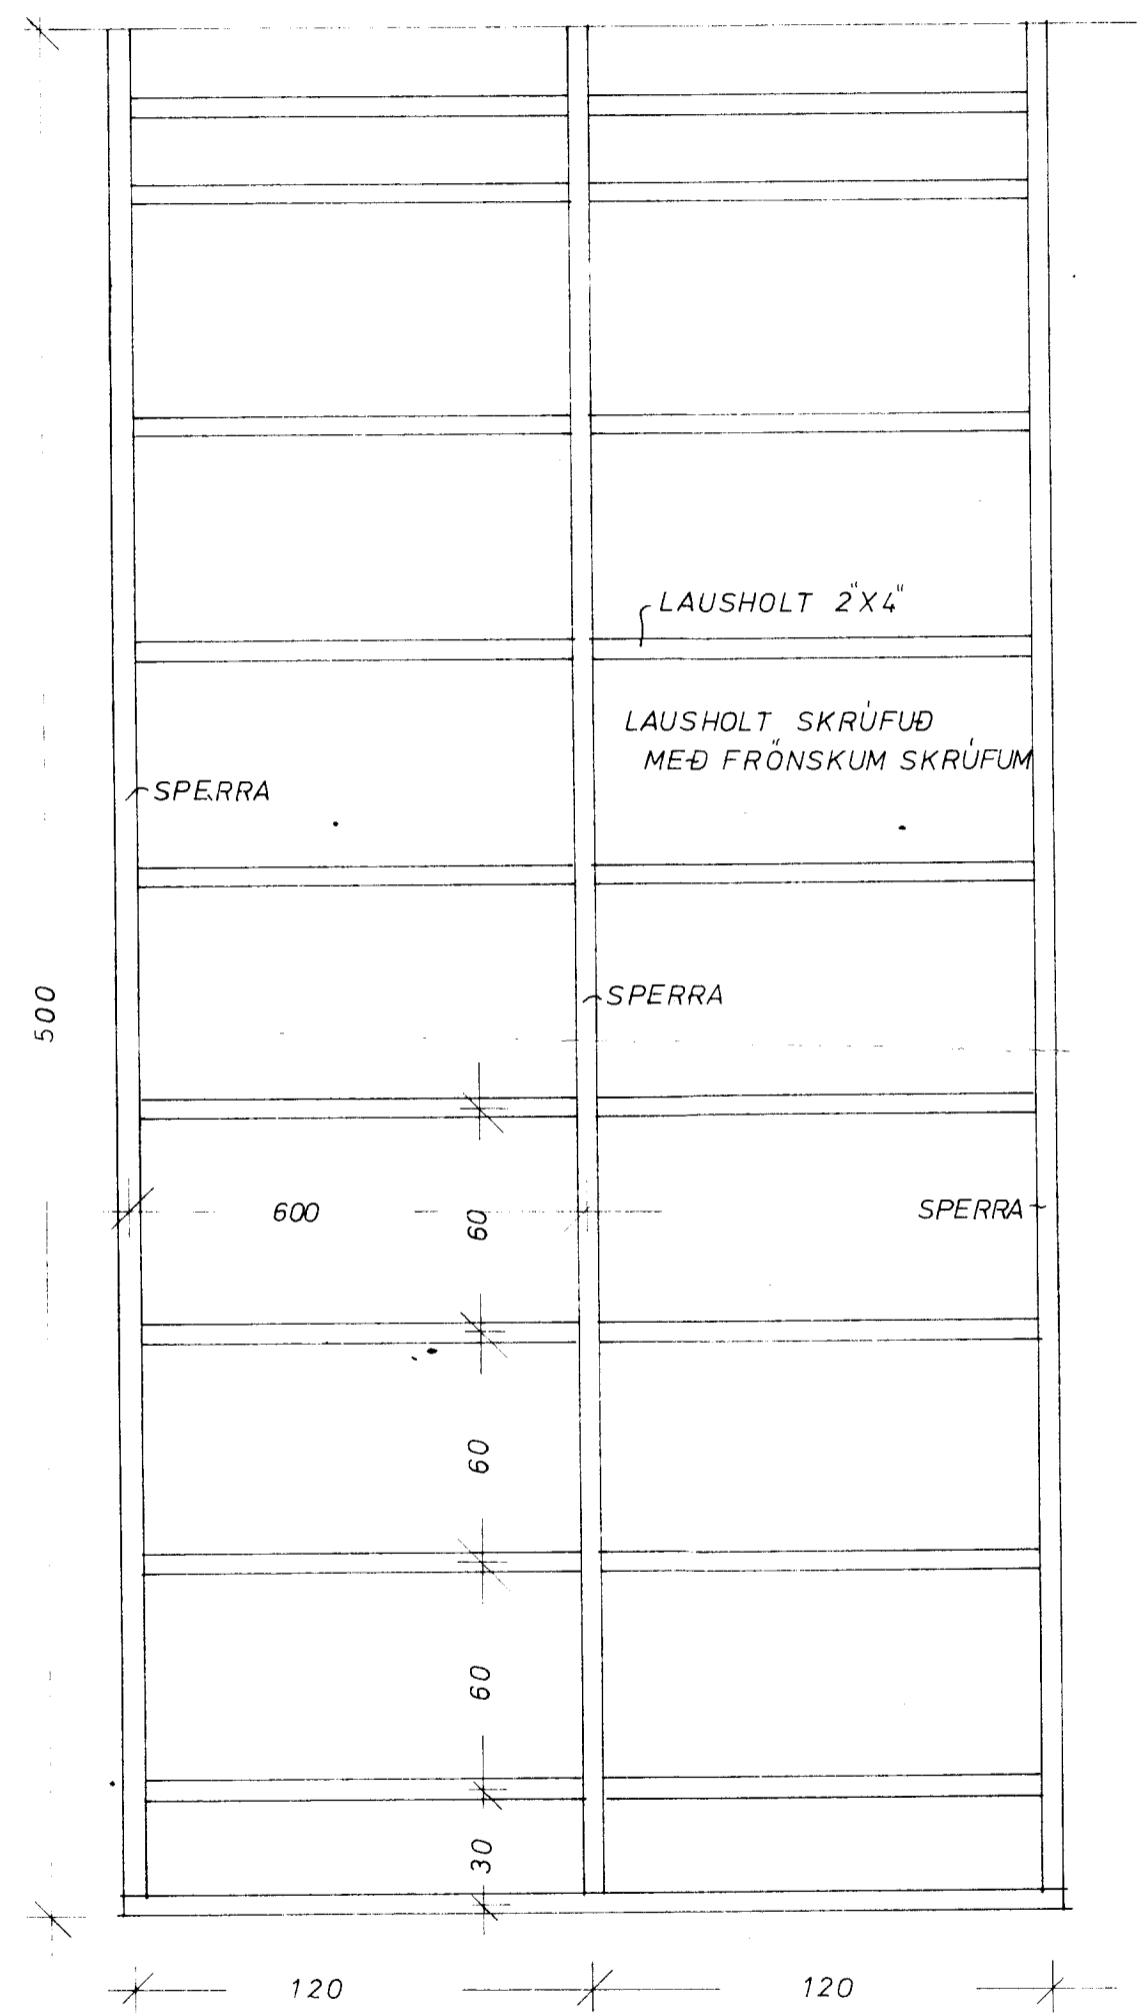

TVÖ SPERRUBIL I SANNRI STERÐ

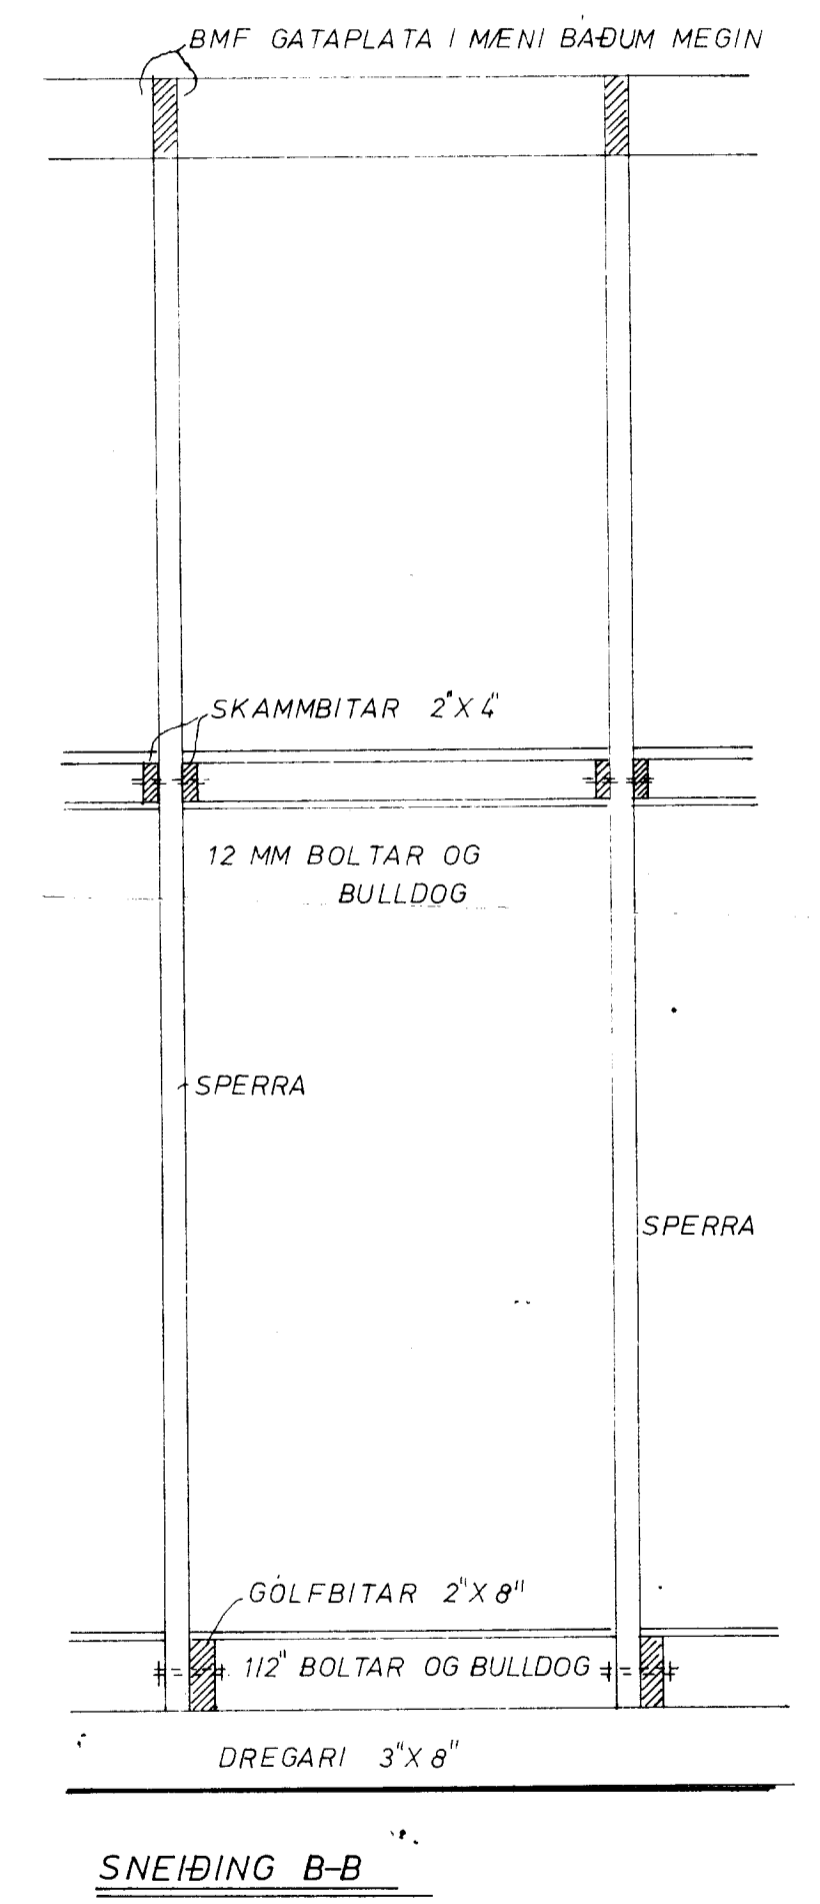

FULLGERÐ
TEIKNING

TEIKNISTOFAN 	VERKEFNI	KVARDI	VERK NR.
	SUMARBÚSTADUR	1:20, 1:5	
	HEITI	DAGS.	TÝPA NR.
	SNEIÐINGAR, DEILI 1 OG 2	MARS '87	
	GRINDARTEIKN	HÖNNUN	TEIKN. NR.
		GG. LS.	A-2
		TEIKN. GG. LS.	

Bólholt 6, 3.h. Reykjavík Sími (91) 82414

Gísli G. Gunnarsson, B.F.I.