




Samþykkt  
 11. DES. 2007  
*Hannes Lárusson*  
 Byggingarfulltrúi uppsveita Ámessýslu

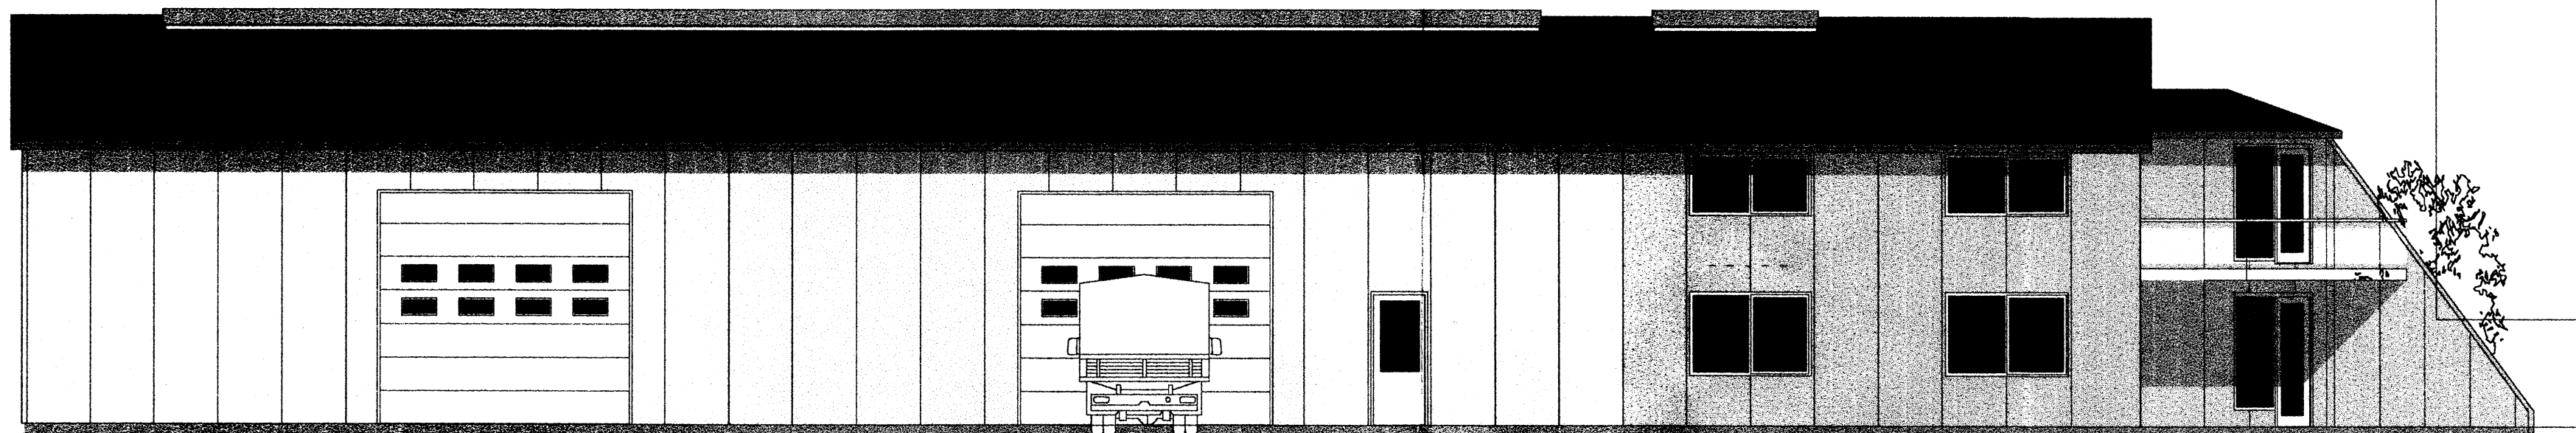

ÚTLIT VESTUR

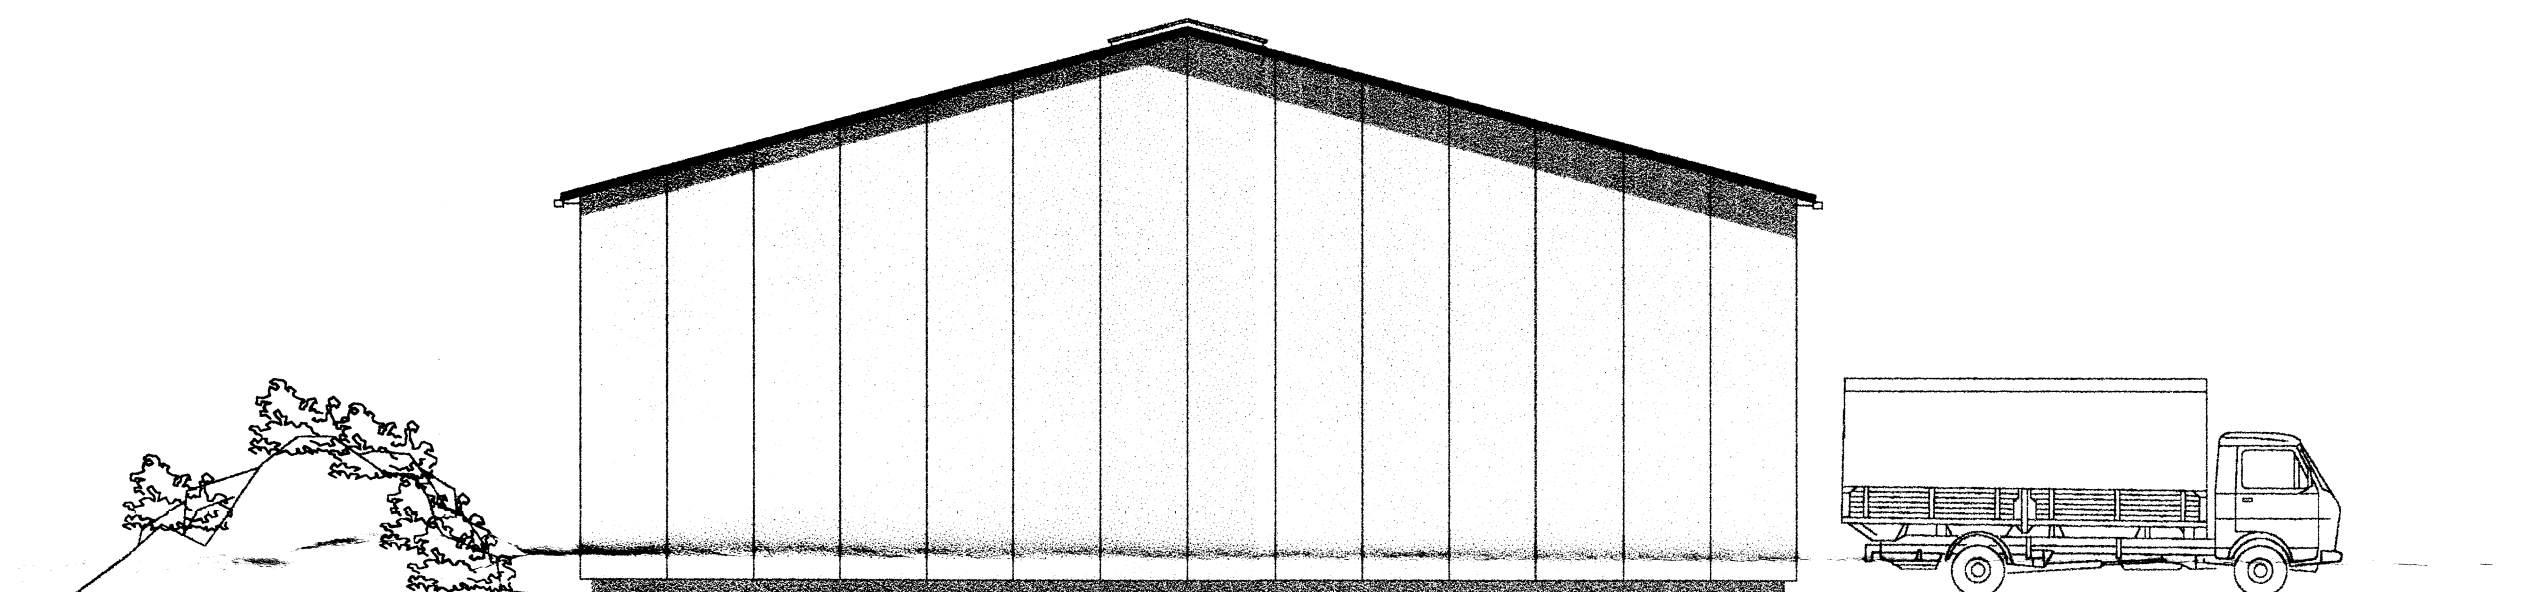

ÚTLIT NORÐUR

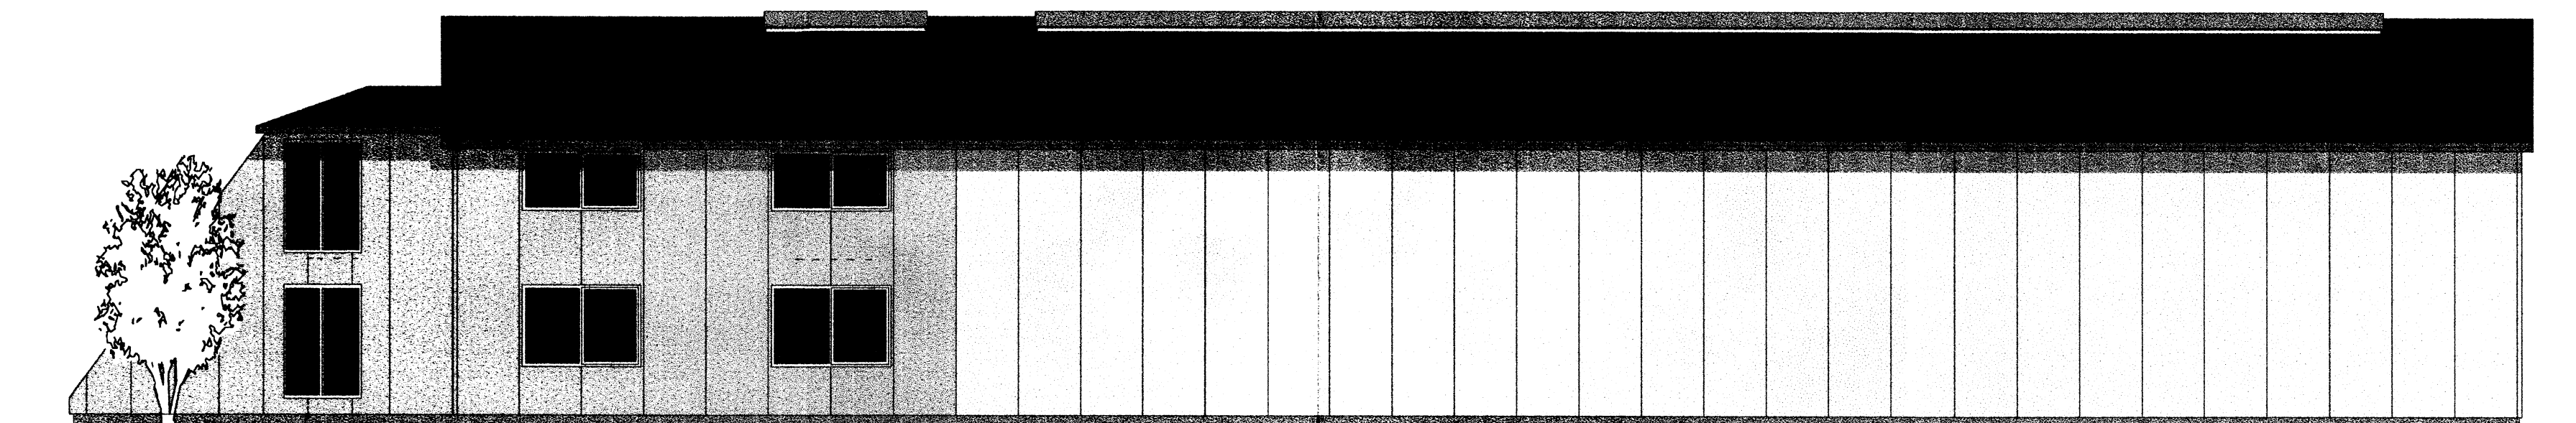

ÚTLIT AUSTUR

VINNUSTOFA  
 KÓPAVOGI



VESTURVÖR 9  
 vifillark@simnet.is

VÍFILL MAGNÚSSON ARK. 171238-4639

HALLA HANNESDÓTTIR TT. 220851-7889

HEITI Vöruskemma og skrifstofuaðstaða,  
 Gunnbjarnarholti, Skeiða og Grúpverjahreppi  
 EIGN Armar Eiríksson Kt. 010368-3089  
 TEIKN Útlit  
 Mkv. 1 : 100

DAGS. 03.10.'07  
 TEIKN. VM - HH  
 SAMP.  
 BREYTT.

04

*Handwritten signature*