



BYGGINGARLÖG
 Samp. 3/8 '99
 ERJAHREPPS

Hilmar Gunnarsson

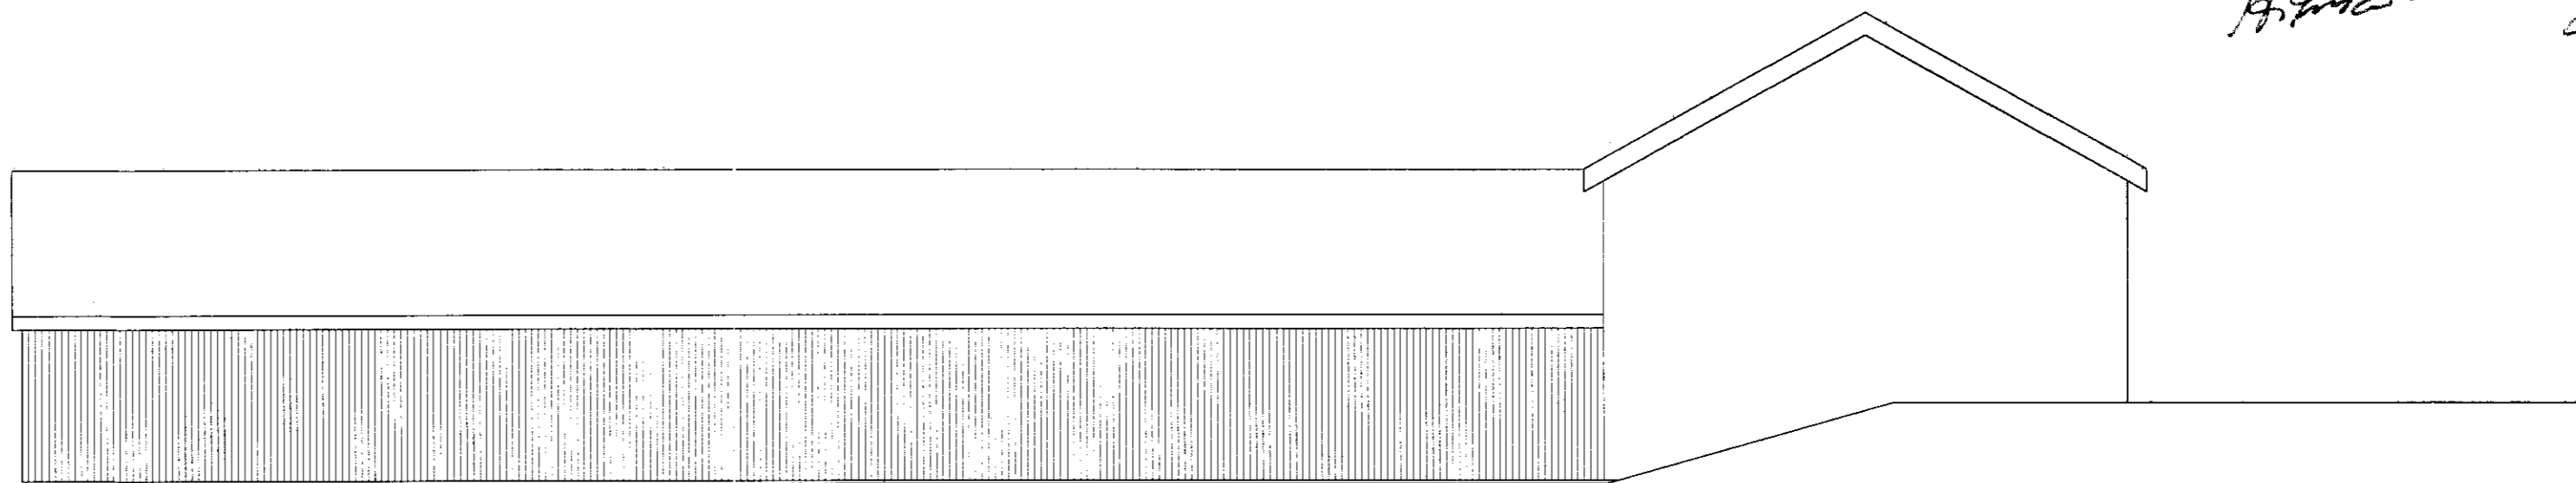


Suðurlit

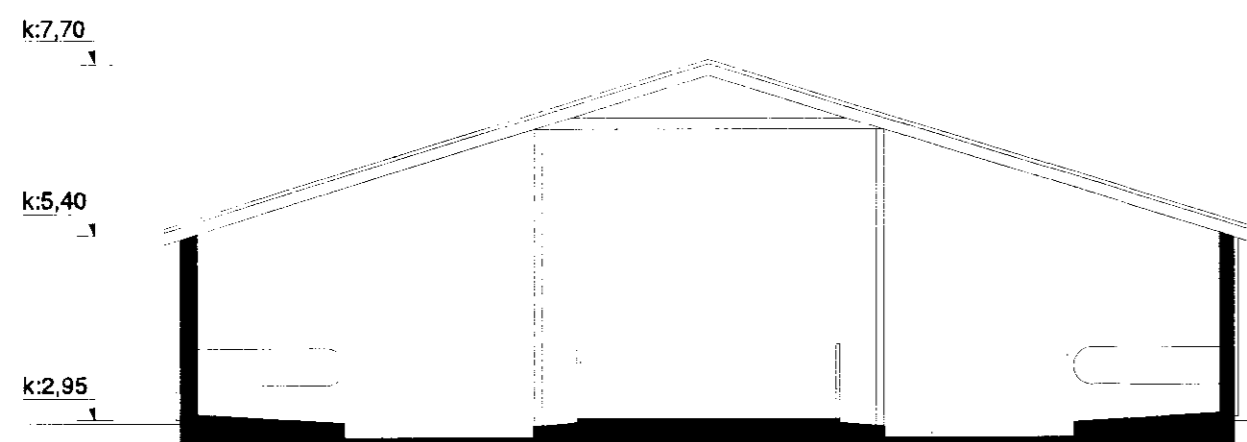


Snið A

k:7,70
 k:5,40
 k:2,95

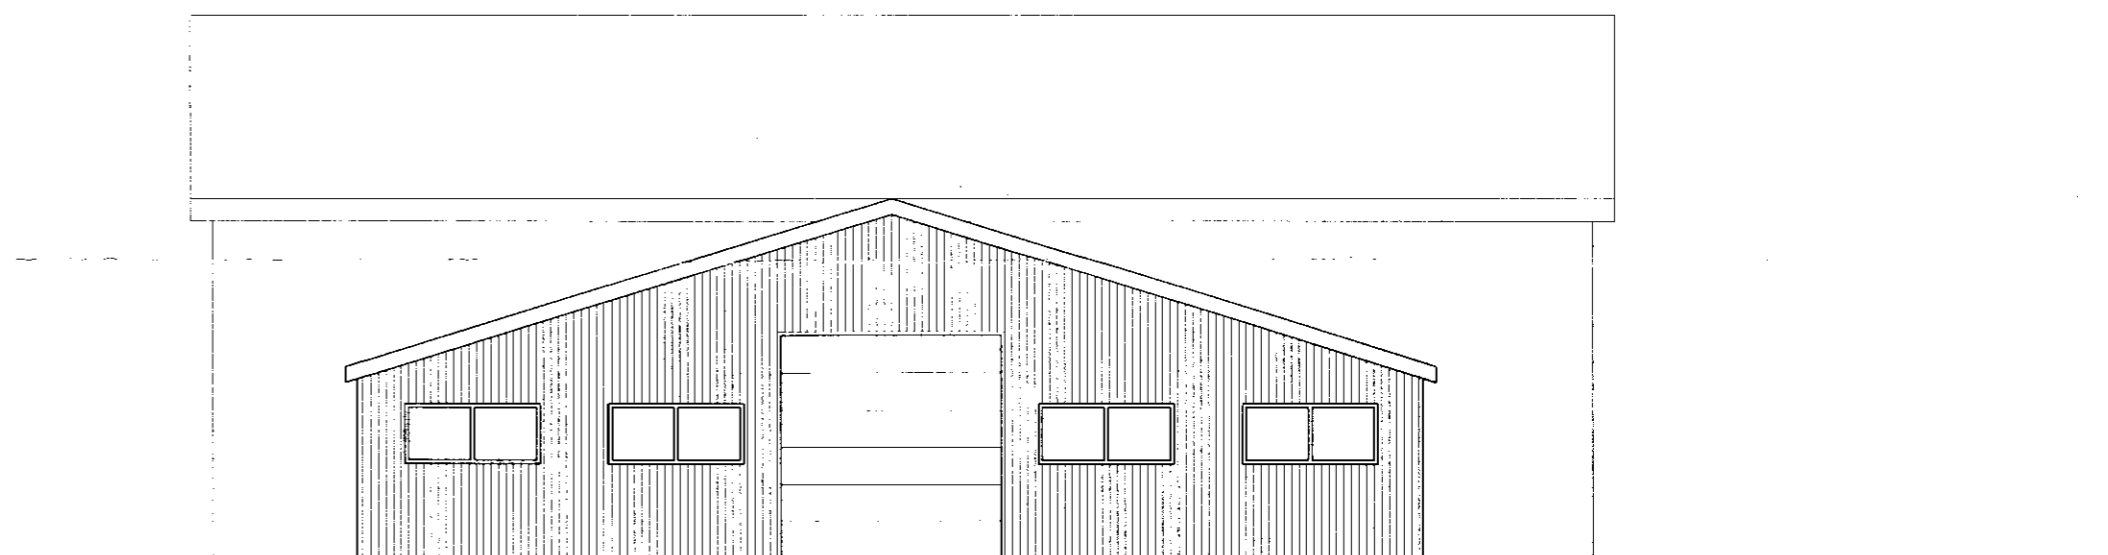


Suðurlit

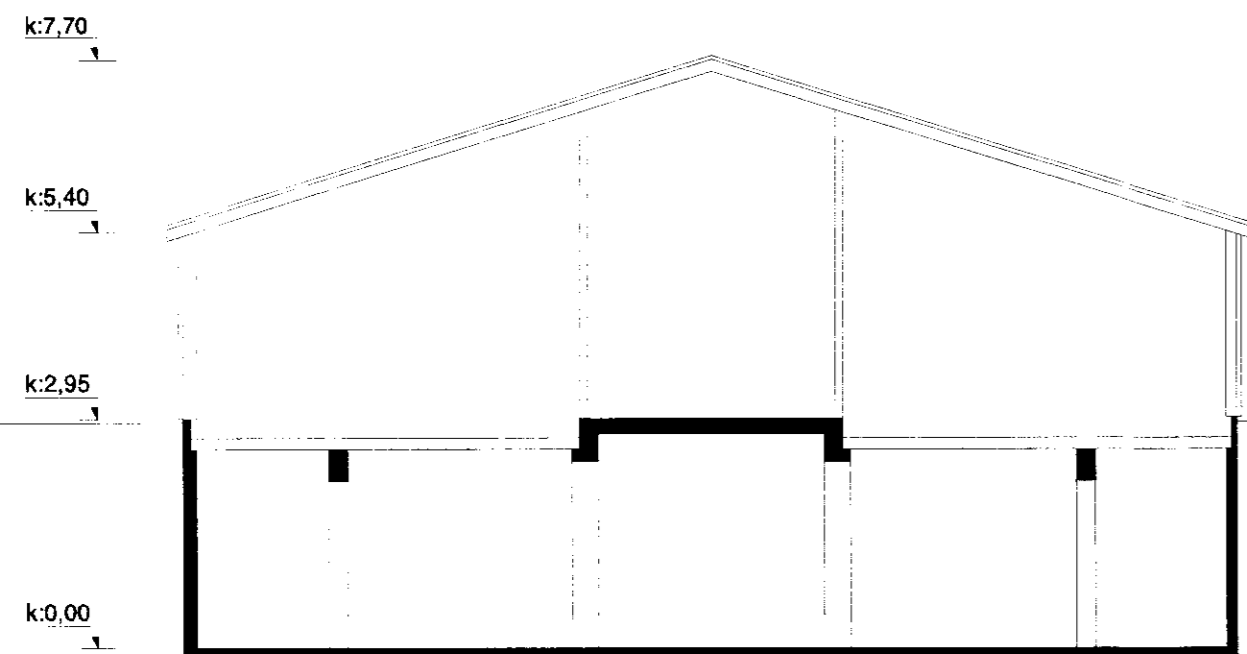

Snið B

k:7,70
 k:5,40
 k:2,95
 k:0,00

Steinþór Kári Káráson
steinþór kári káráson arkitekt efl-fai
 víðmelur 49 reykjavík is-107 sími 552'02'96 kkarason@media.is 160867-5319

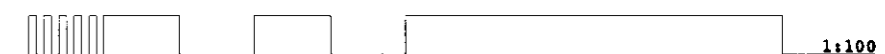

**Gunnbjarnarholt
 Geldneytahús**

Arnar B. Eiríksson

dags	teiknað	verk	teikn.	breyt.	blað
06.99	skk	07	111	.	2/2