




Samþykkt  
 25 SEPT. 2007  
*Hilmi Ólafsson*  
 Byggingarfulltrúi uppsveita Ámessýslu

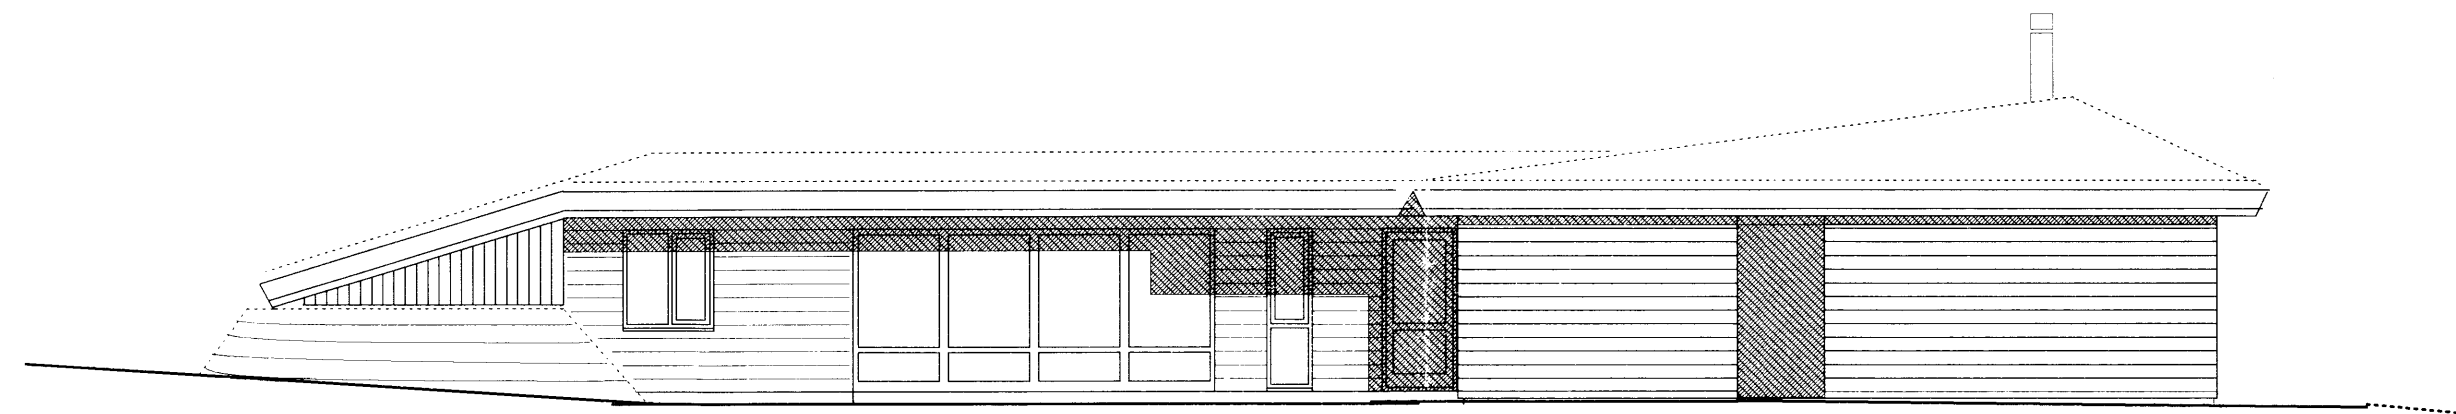

NORÐ-VESTLÆG HLÍÐ  
 mkv. 1 - 100

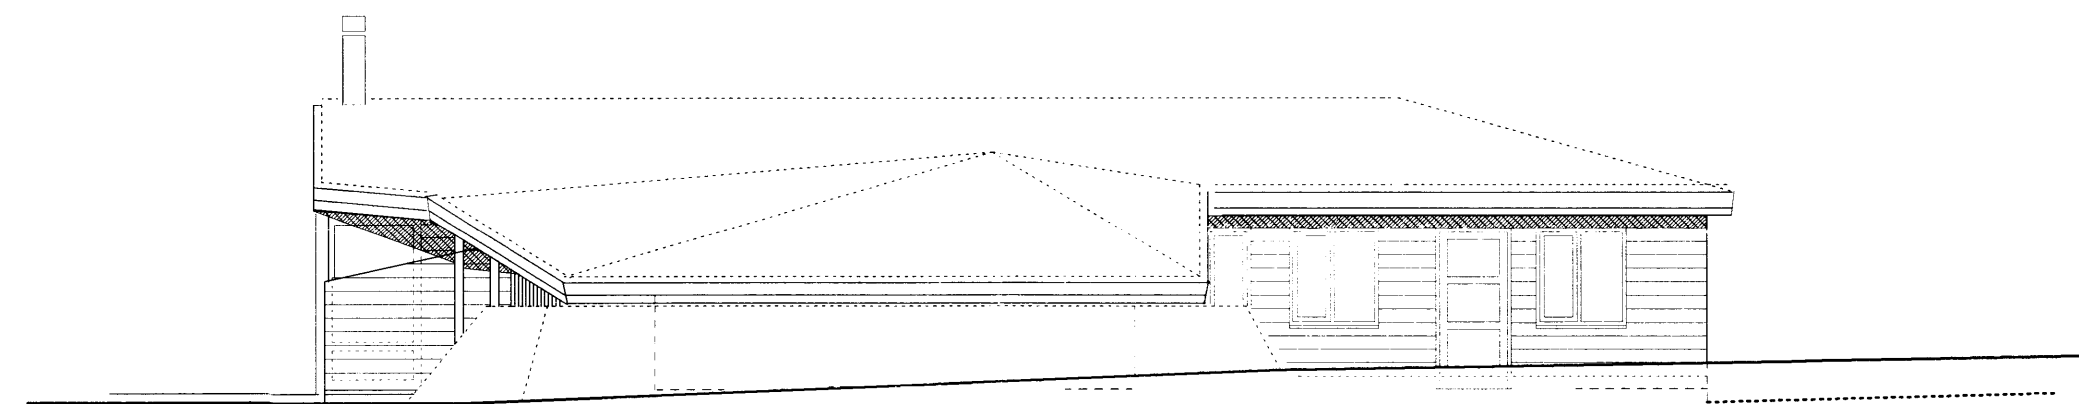


NORÐ-AUSTLÆG HLÍÐ  
 mkv. 1 - 100

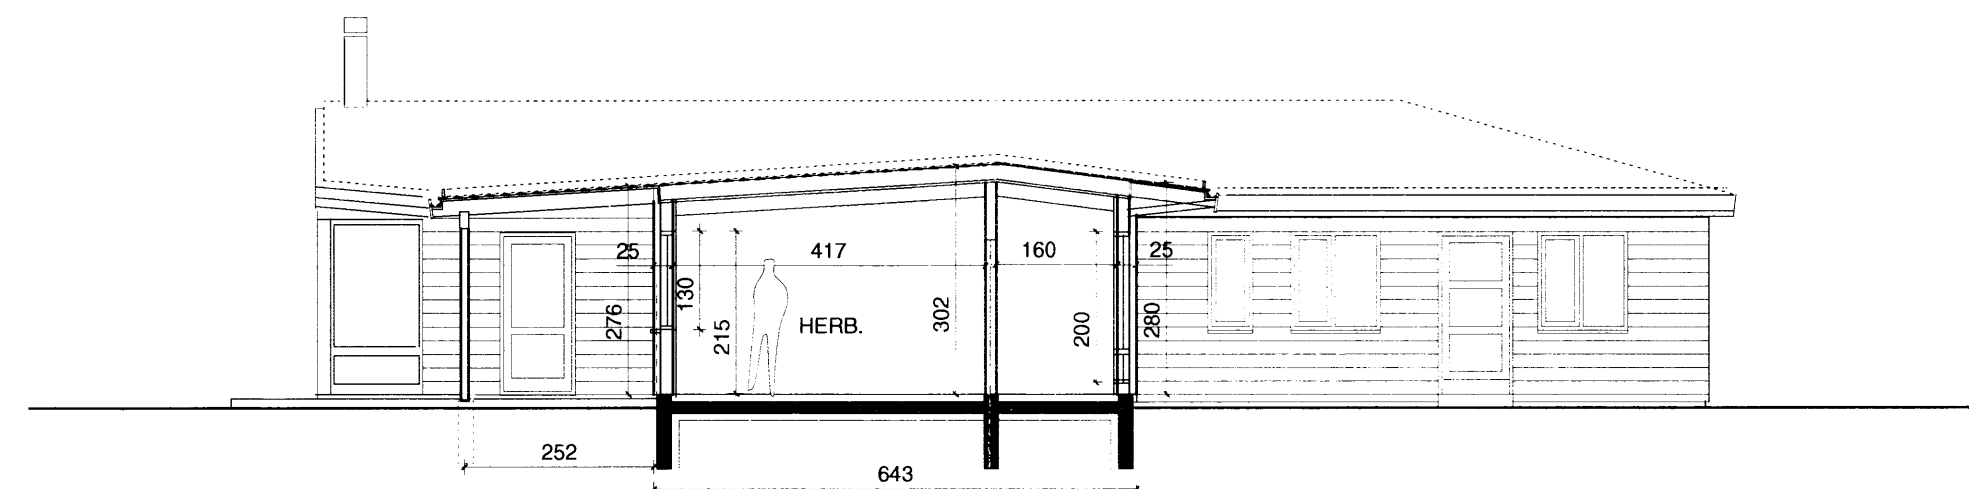

SNÍÐ B - B  
 mkv. 1 - 100

BYGGJENDUR : Meike Witt og Ralf Duerholt, Laugarási

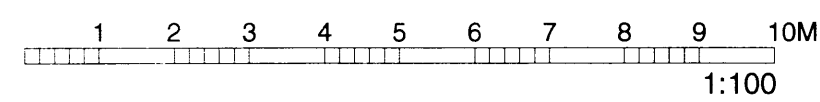

Dags.	Breyting.	Teikn.	Útgáfa.
xx.xx.xxxx	XXXXXXXXXXXXXXXX	xx.	x

Geisngötu 9,  
 101 Reykjavík.  
 Sími: 515 0300  
 Fax: 515 0319  
 www.ask.is

ÍBÚÐARHÚS, GLÓRUHLÍÐ  
 SKEIÐAHREPPI  
 aðalteikning  
*Árni Friðriksson*  
 Árni Friðriksson 271049 2699

Verk. nr. 06135	Mkv. í A2 1:100
Teikn. 18.09.2007	Dags.
Teikn. nr. A-03	Útgáfa.