
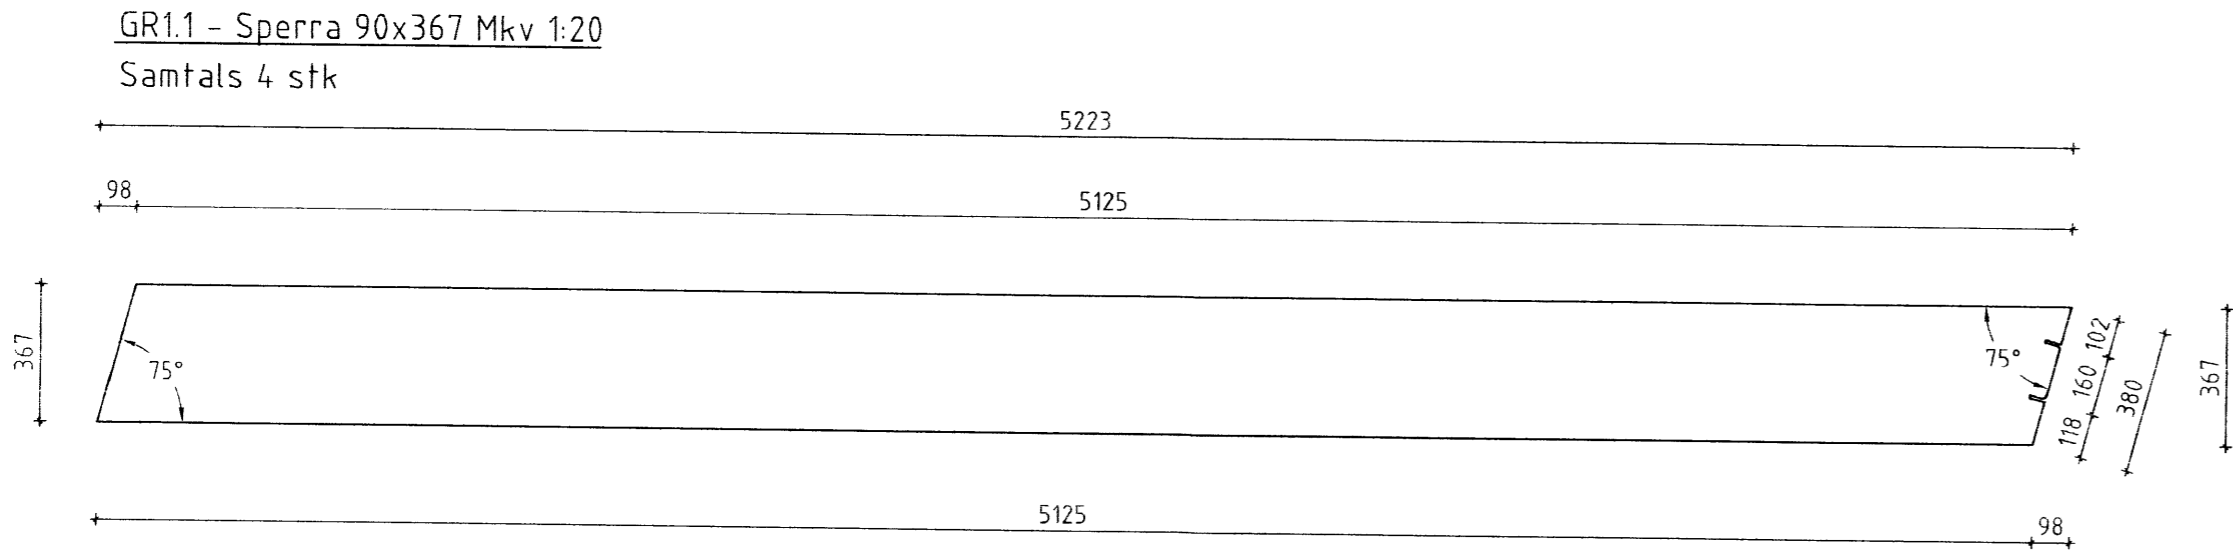
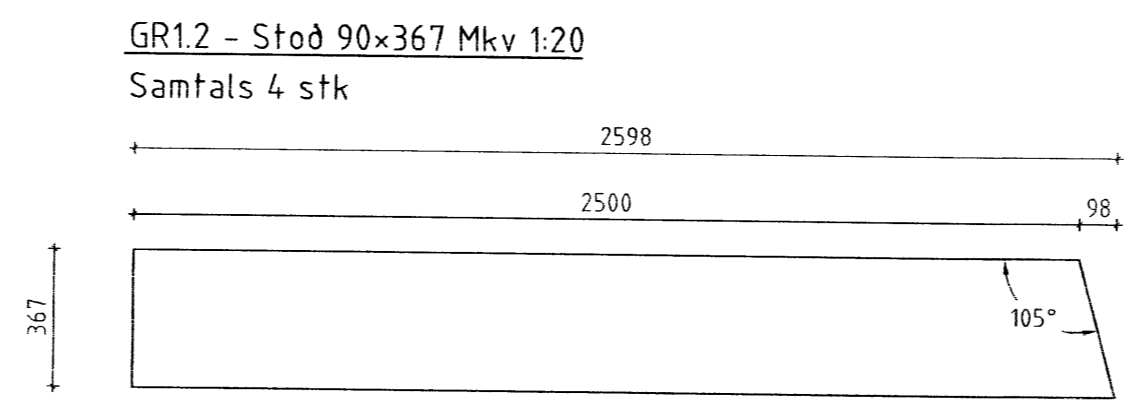
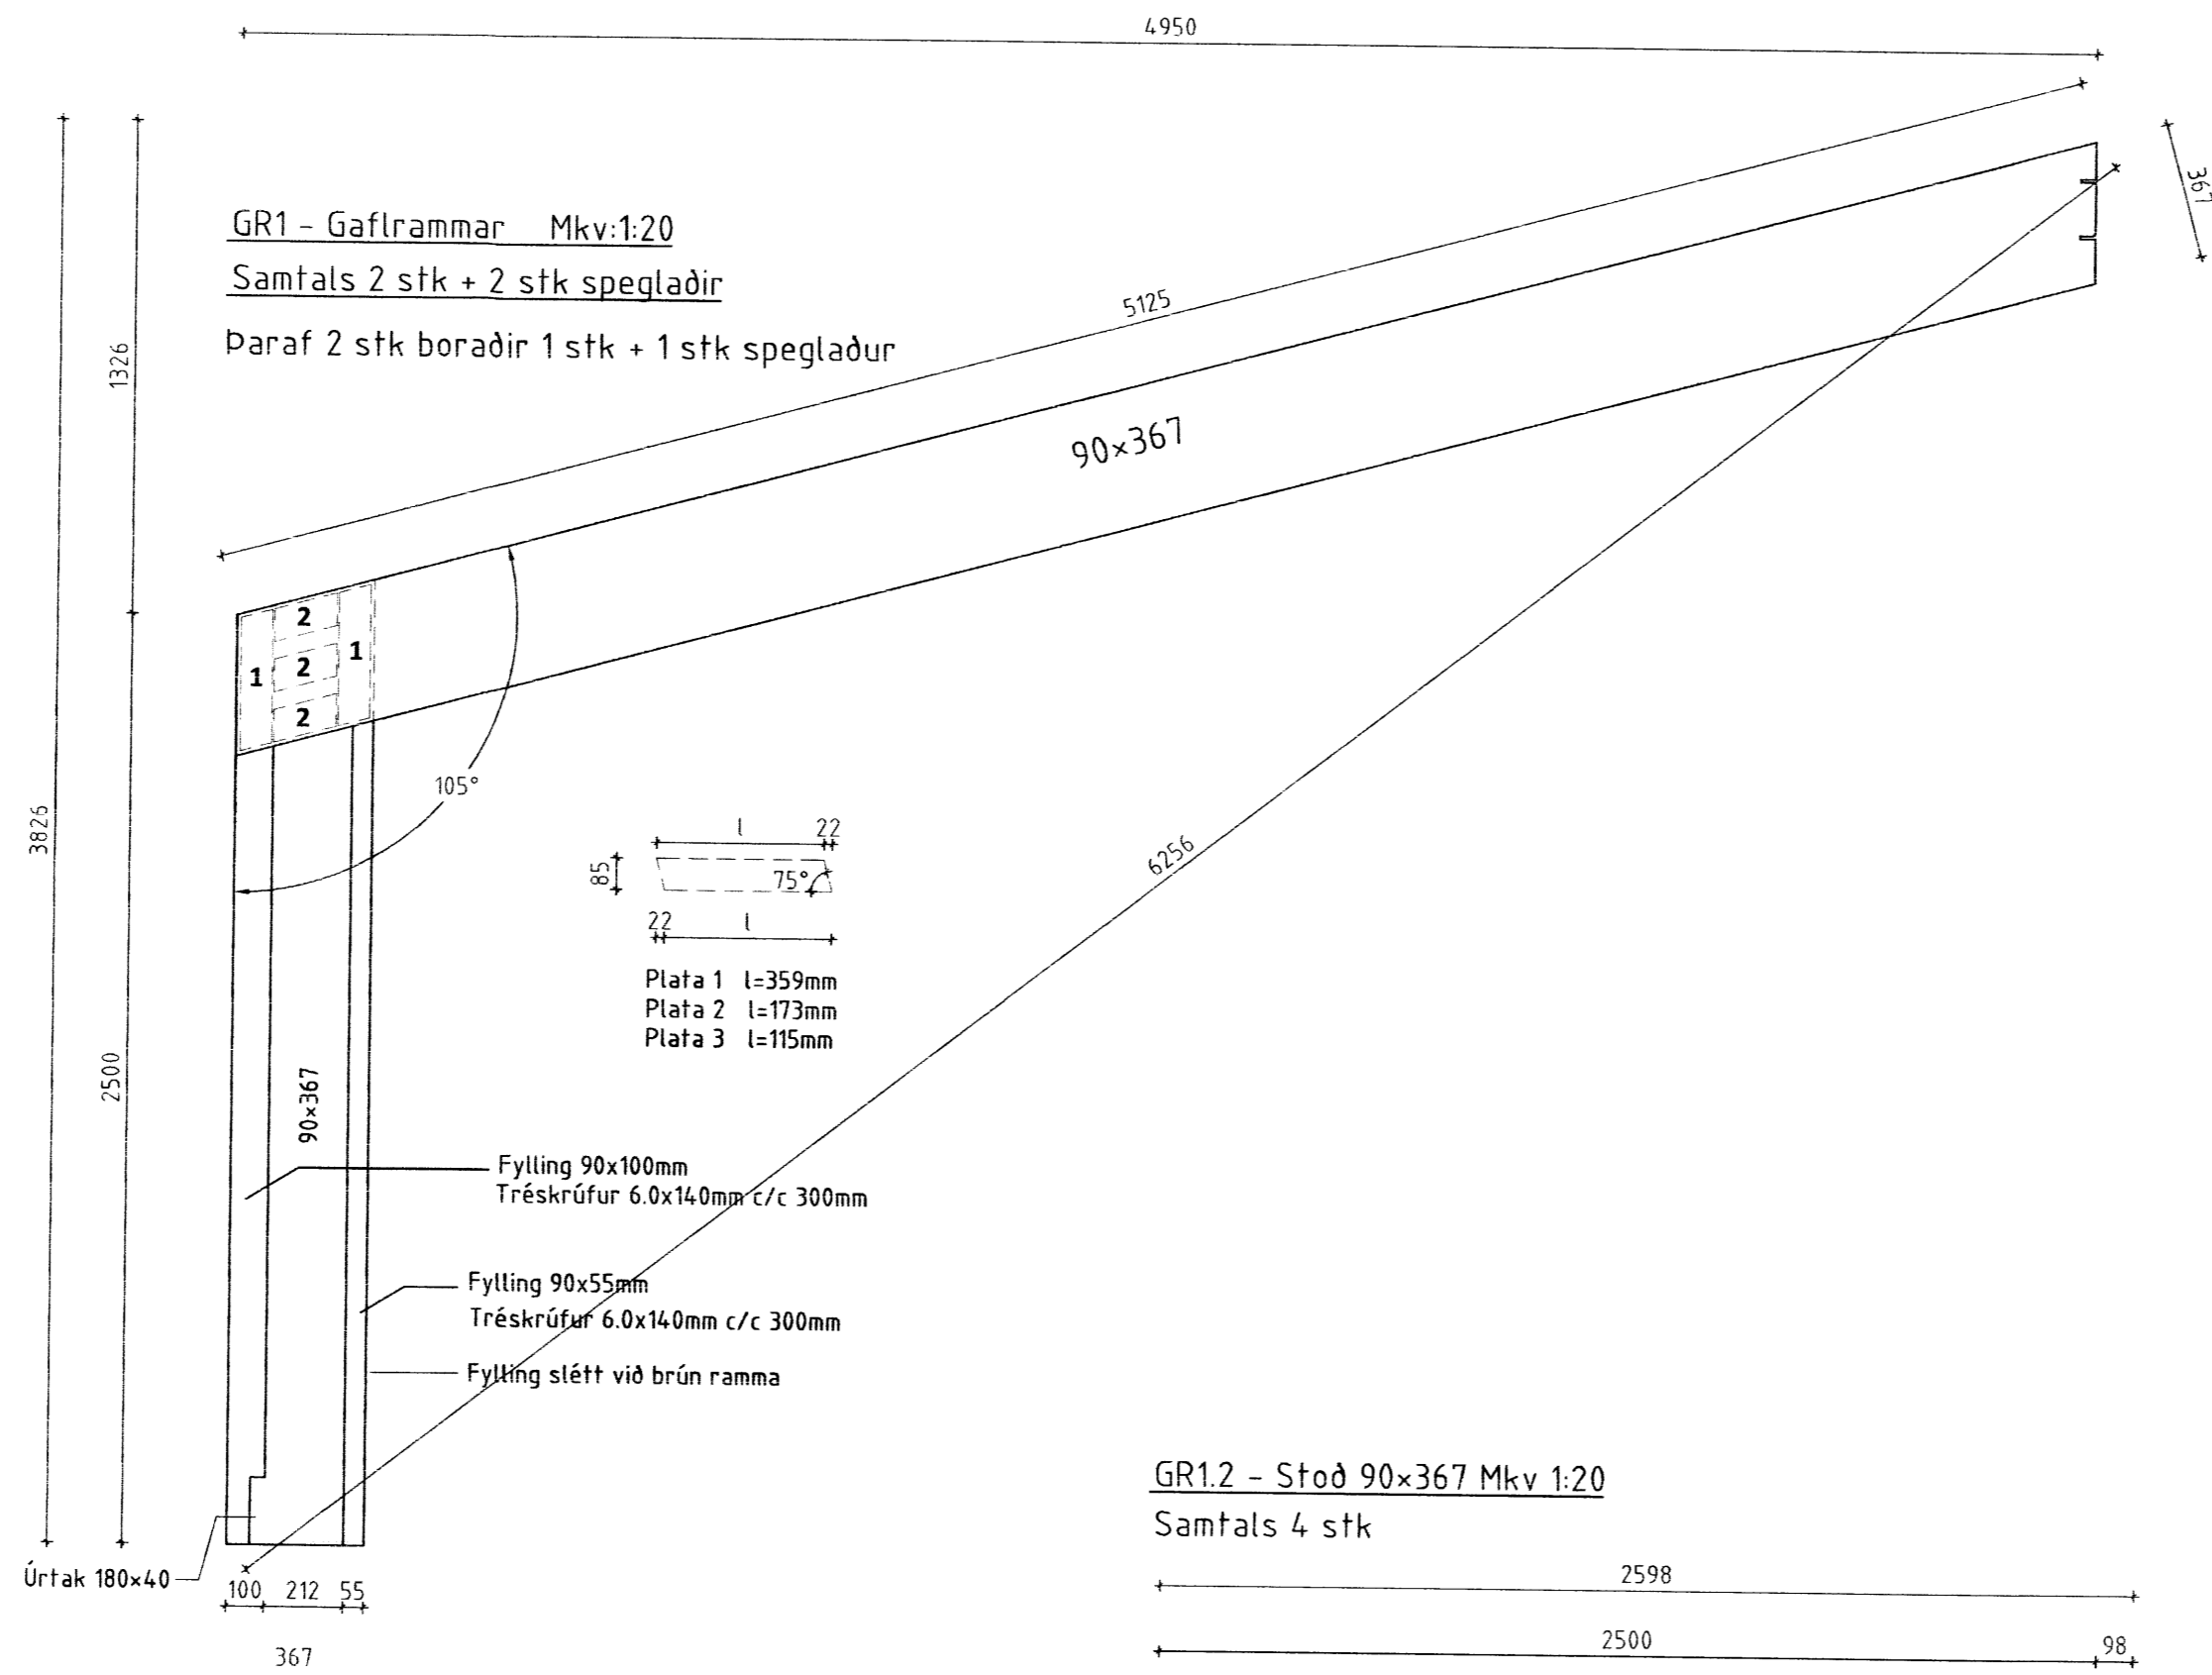


MÖTTEKID
 29.10.2012
 Byggingafulltrúi: Arnesstýsla og Fíðahar.

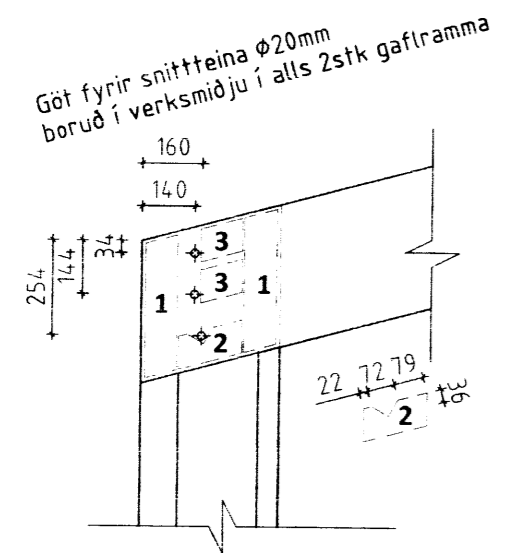

ÖLL AFNOT OG AFRITUN TEIKNINGAR AÐ HLUTA EÐA Í HEILD ER HAÐ SKRIFLEGU LEYFI LÍMTRÉ VÍRNET EHF.

Númer	Dags.	Skýring breytingar	Br. af
		MKV.	DAGS.
Byggingadeild - Vikurhvarfi 8 - 203 Kópavogur kt. 440510-1160 - Sími: 412 5300		1:20	12.10.2012
TEIKN.	REIKN.	VERKNR.	ÚTGÁFA NR.
KB	KB	DL12 034	1
HEITI VERKS: Rauðaberg, vinnustofa		YFIRF.	NR. TEIKNINGAR
HEITI TEIKNINGAR Framleiðsluteikningar límtrés			382
ÁRITUN HÖNNUÐAR 		ÁRITUN HÖNNUÐAR	DAGS. ÁRITUNAR
ÁRITUN SAMRÆMI HÖNNUÐAR 			29/10/2012
			DAGS. ÁRITUNAR
			29/10/2012