



Snid í sökklá
M=1:20

„T“ Stöðla undirst. D=60cm

Haughúsbotn
M=1:50

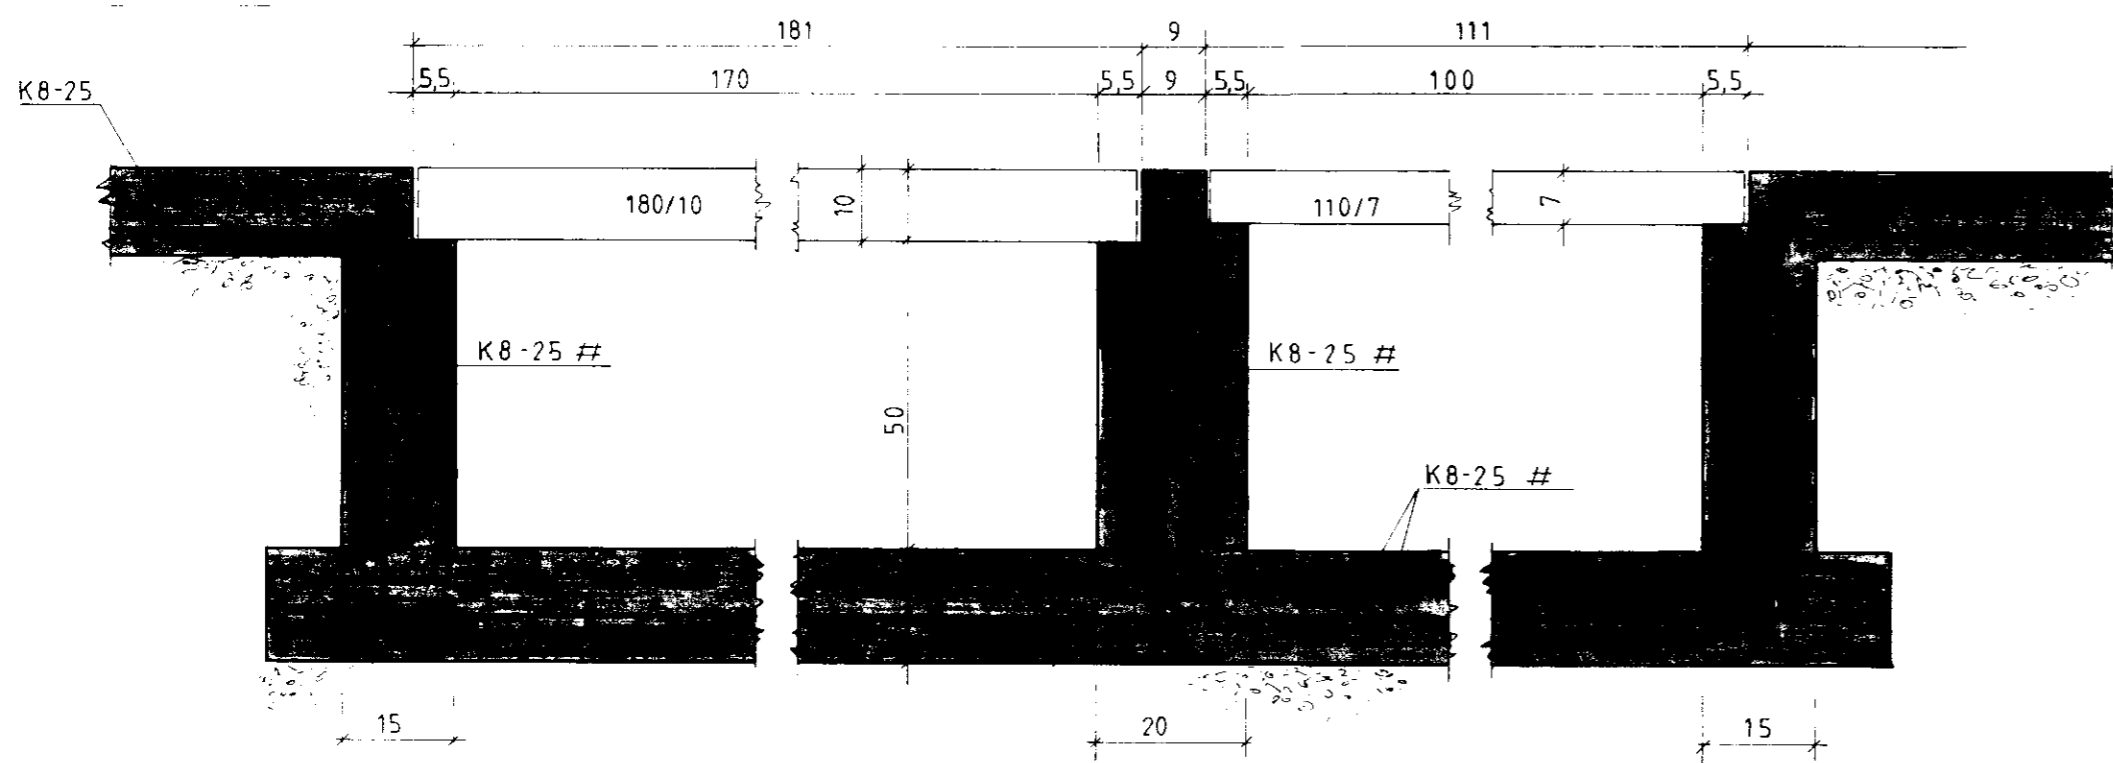

Snid A1-A1
M=1:10

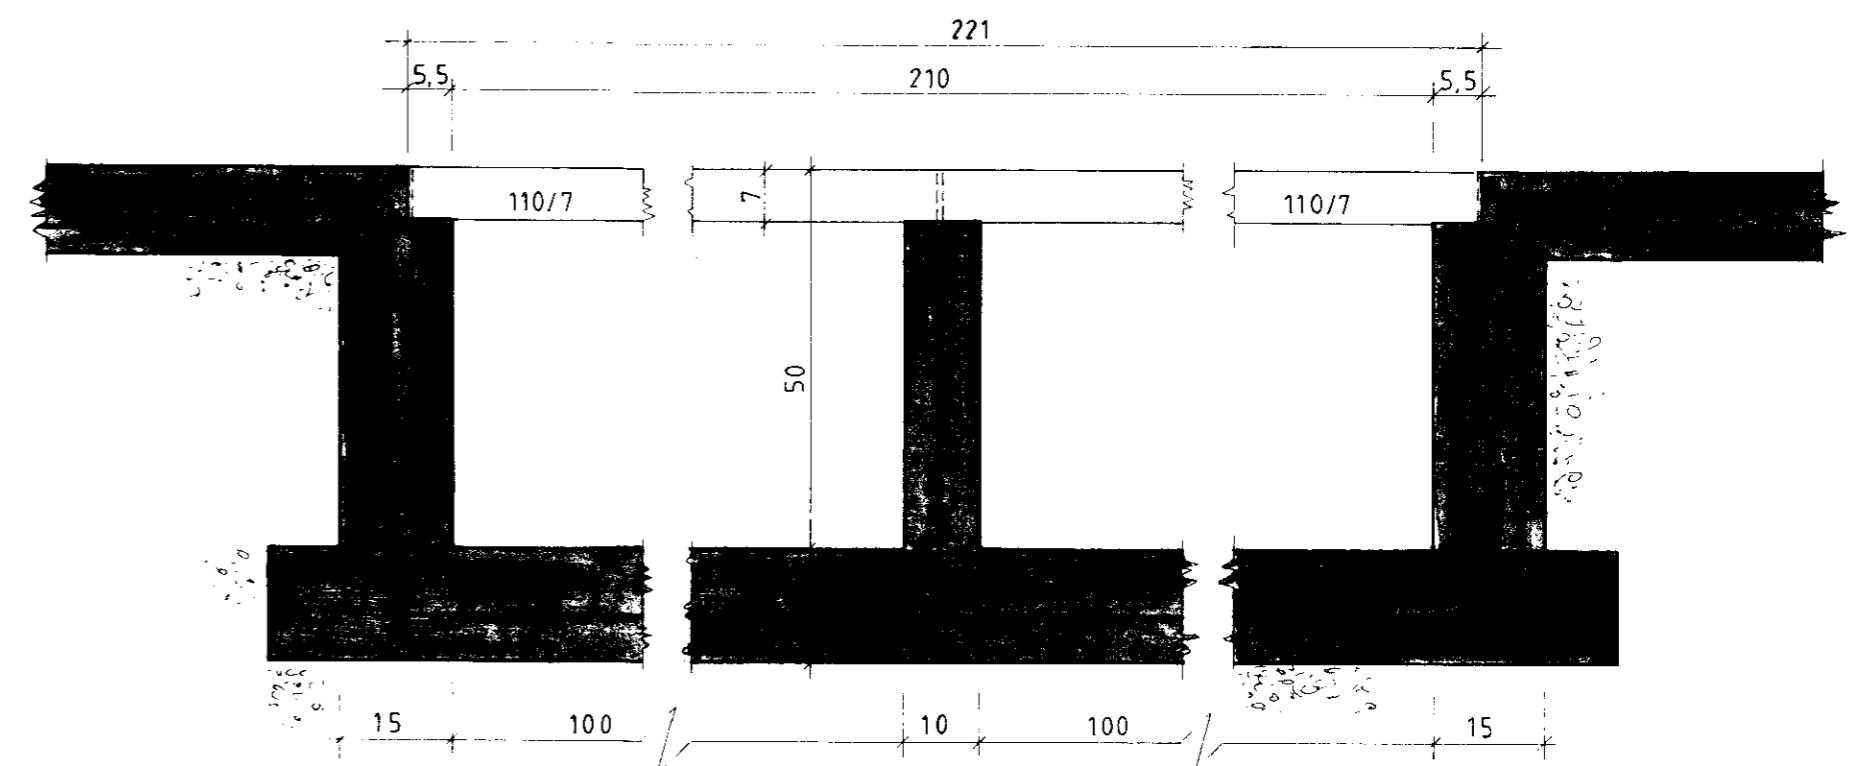

Snid A2-A2
M=1:10

Sig. Sigvaldsson