





BYGGINGARFÉLTHVA
 Samp. 28/8'91
 G. S. TEIKNAD
 H. S. TEIKNAD

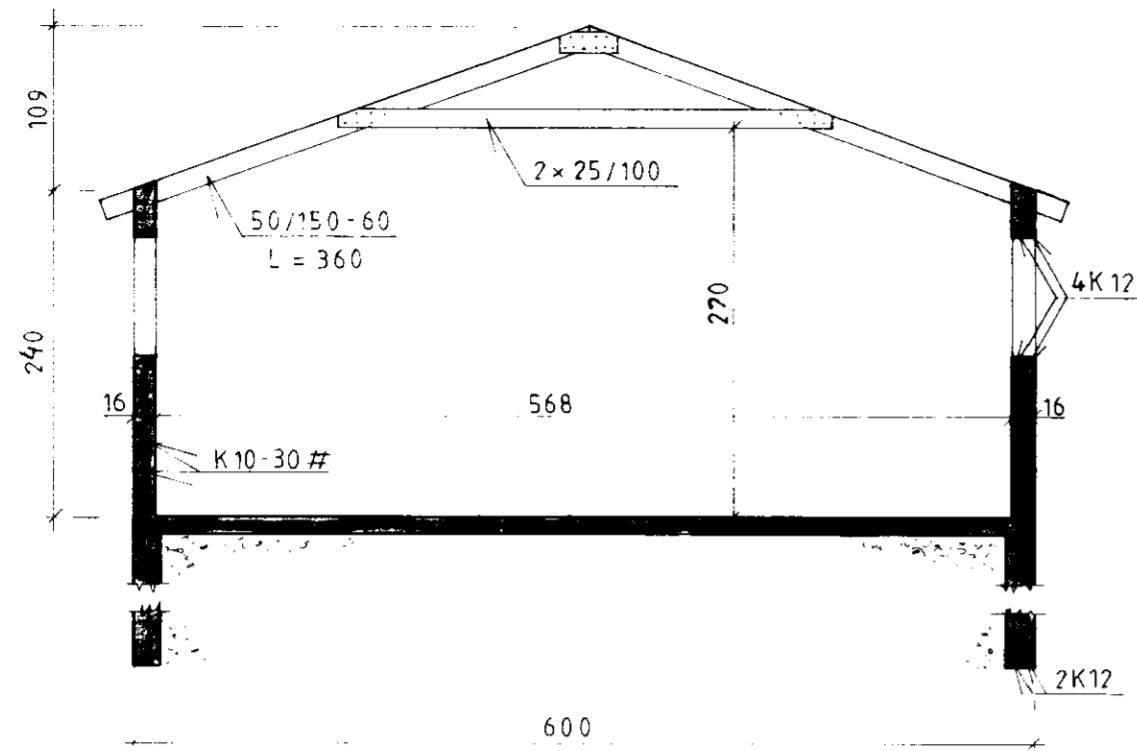

Snid B-B
 M=1:50

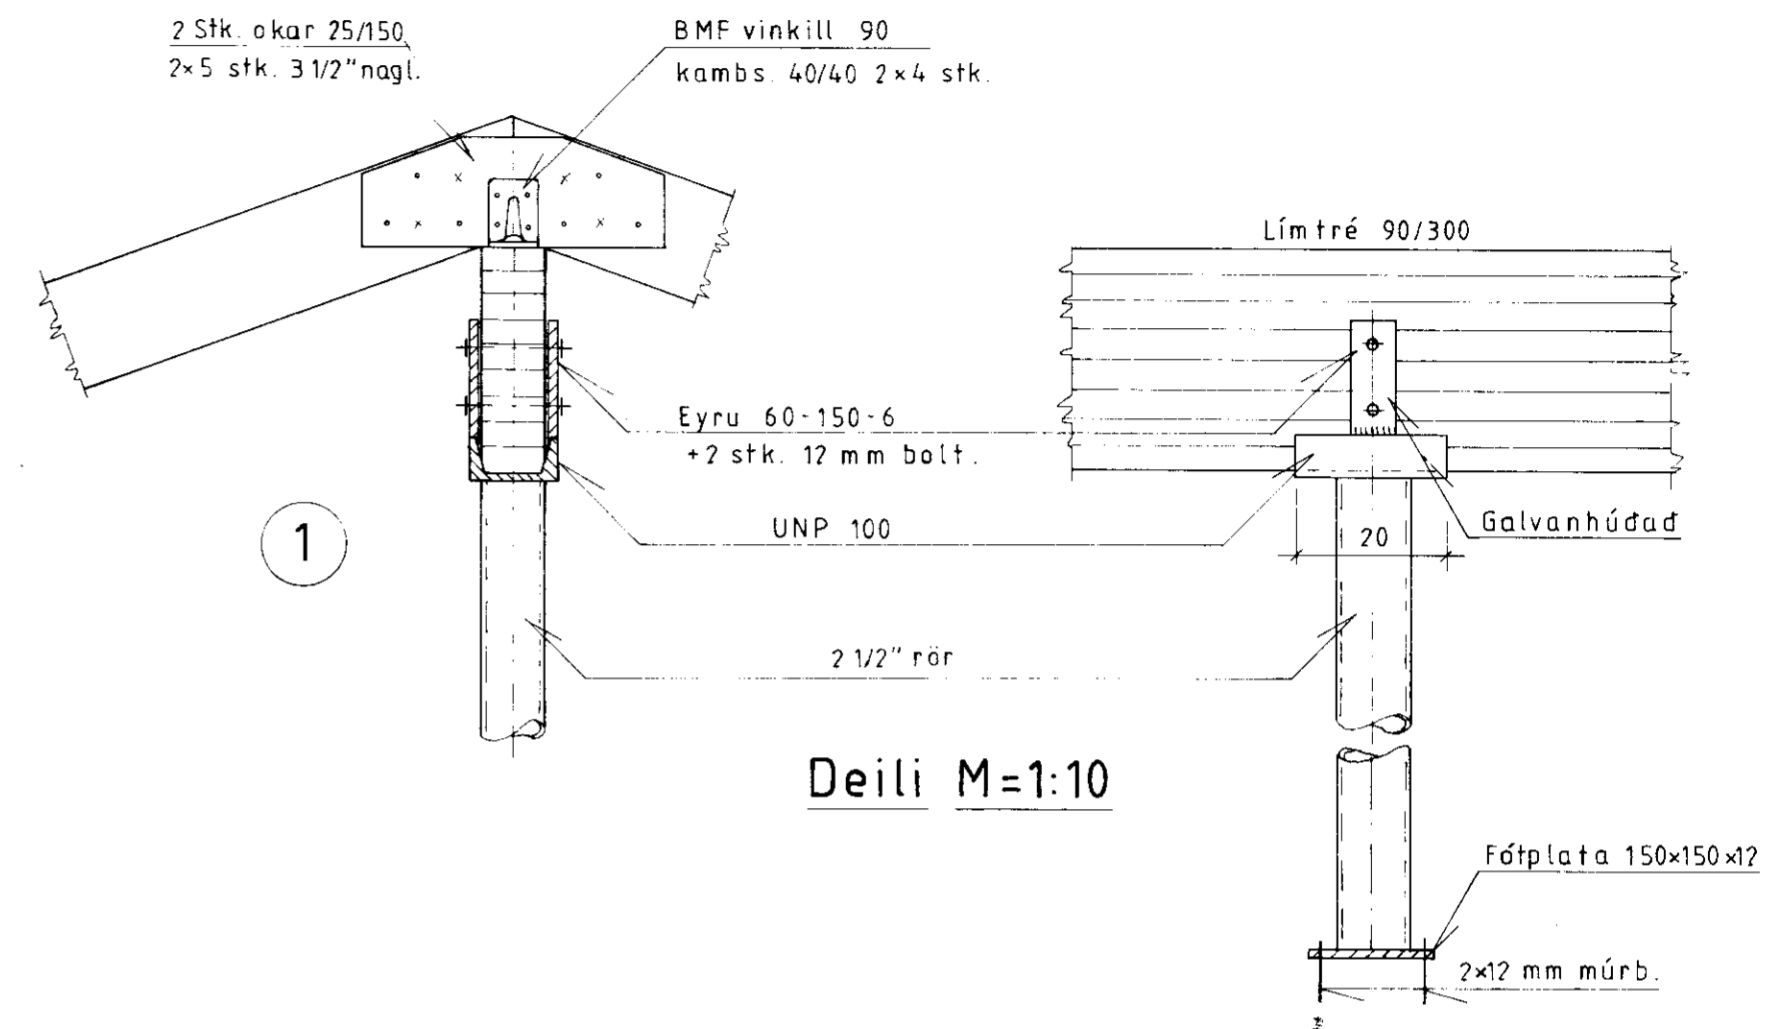

Deili M=1:10

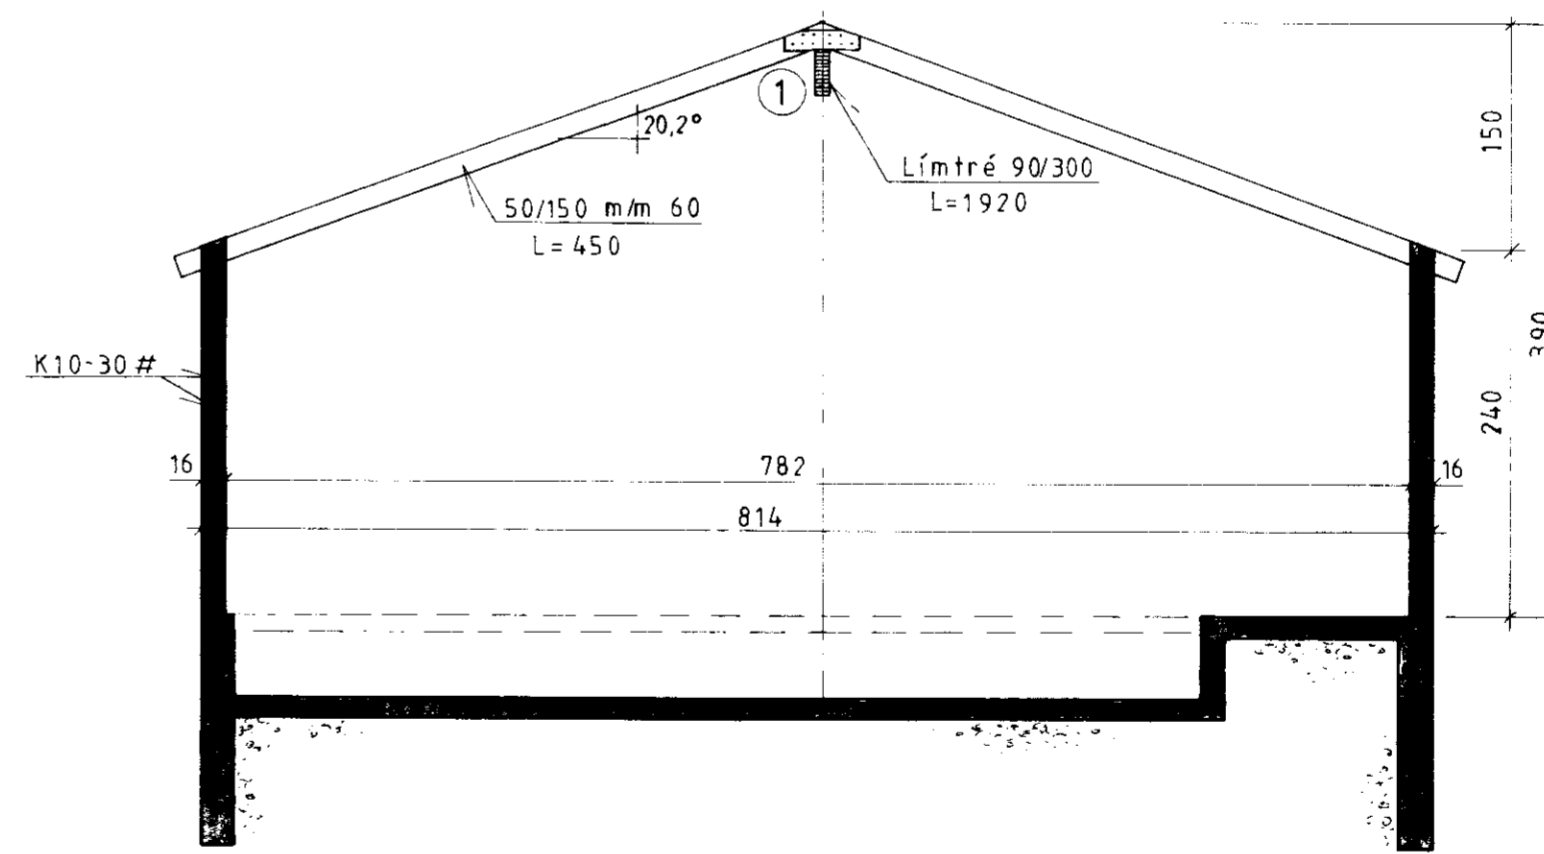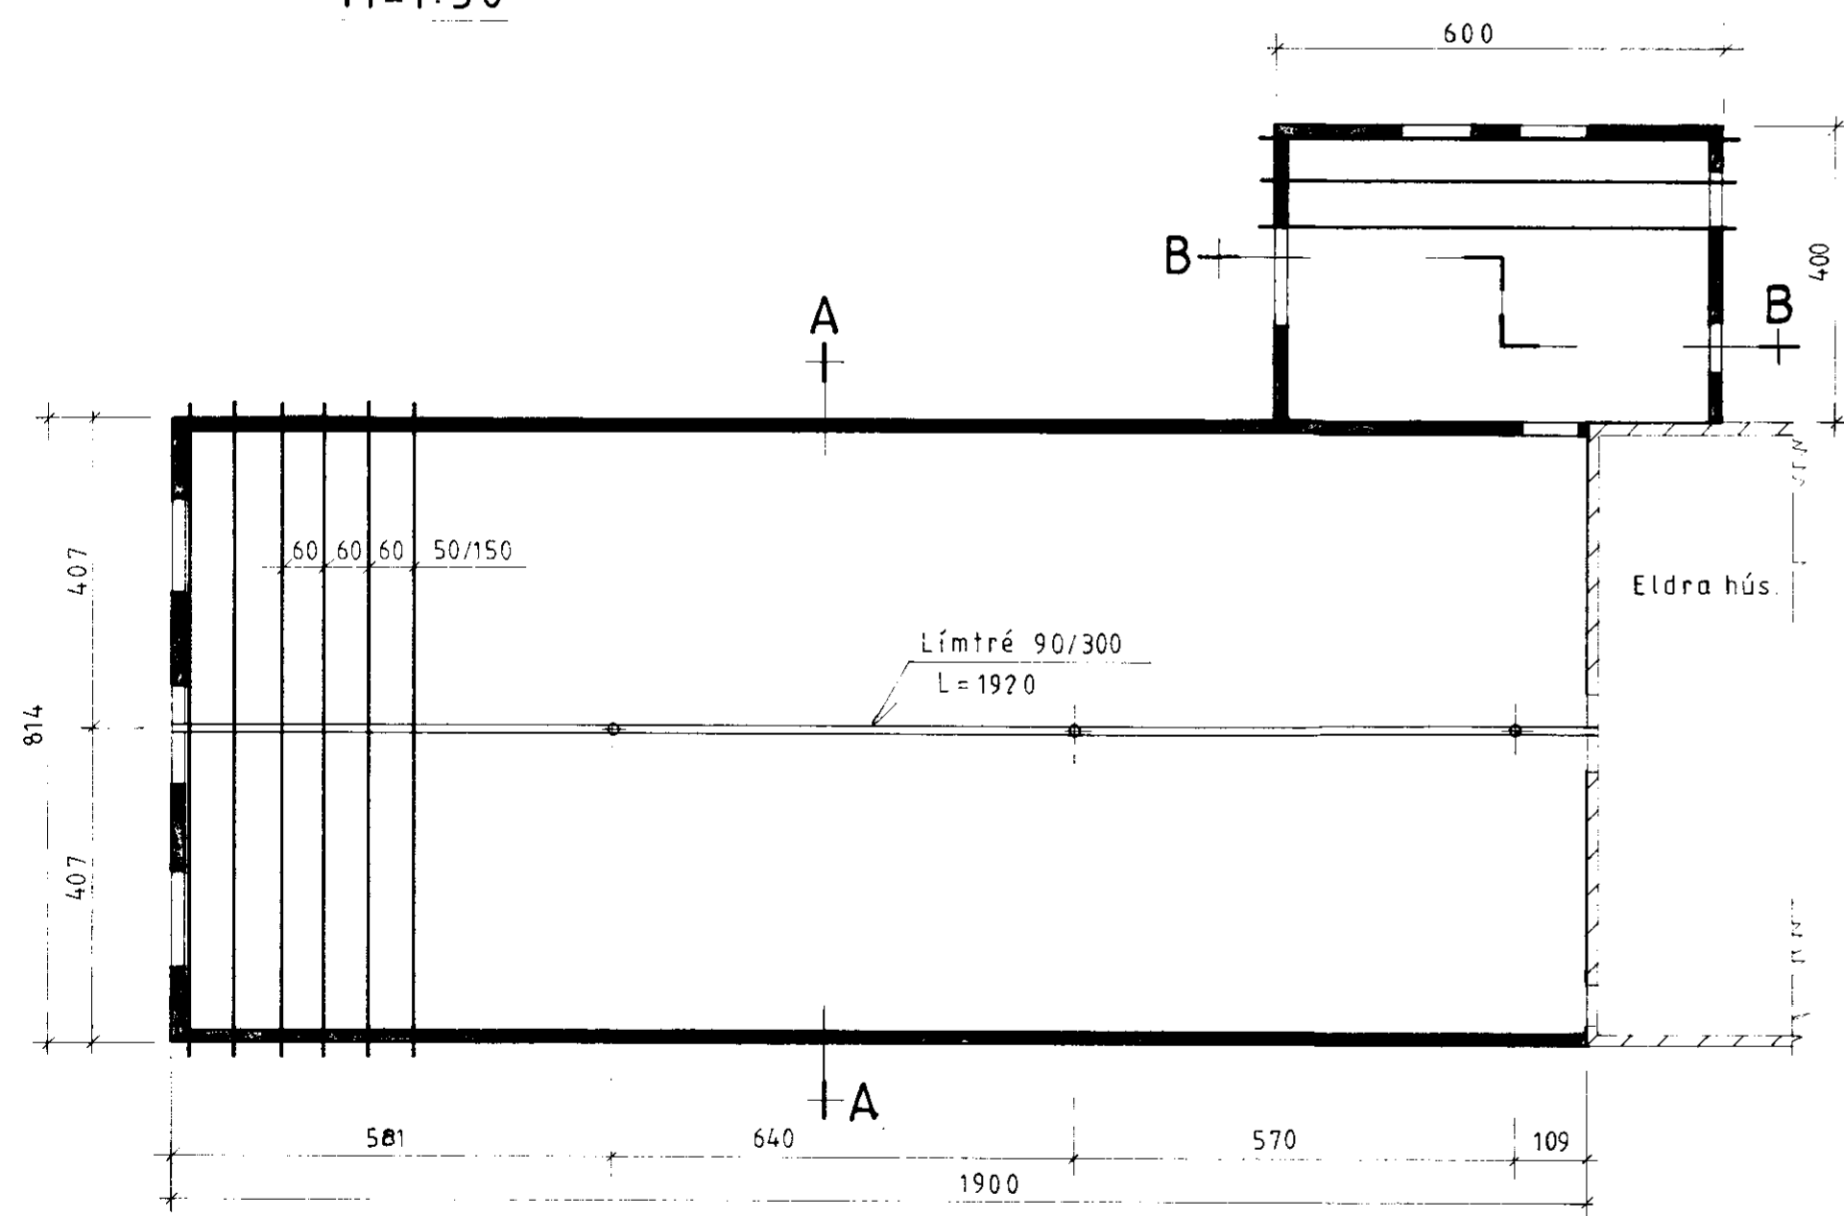

Snid A-A M=1:50

Sig. Sigvaldsson