


Skaftholt  
Frærennslí 1:100

inni i grunn  $\varnothing 100$  plastör  
úti  $\varnothing 150$  steinör

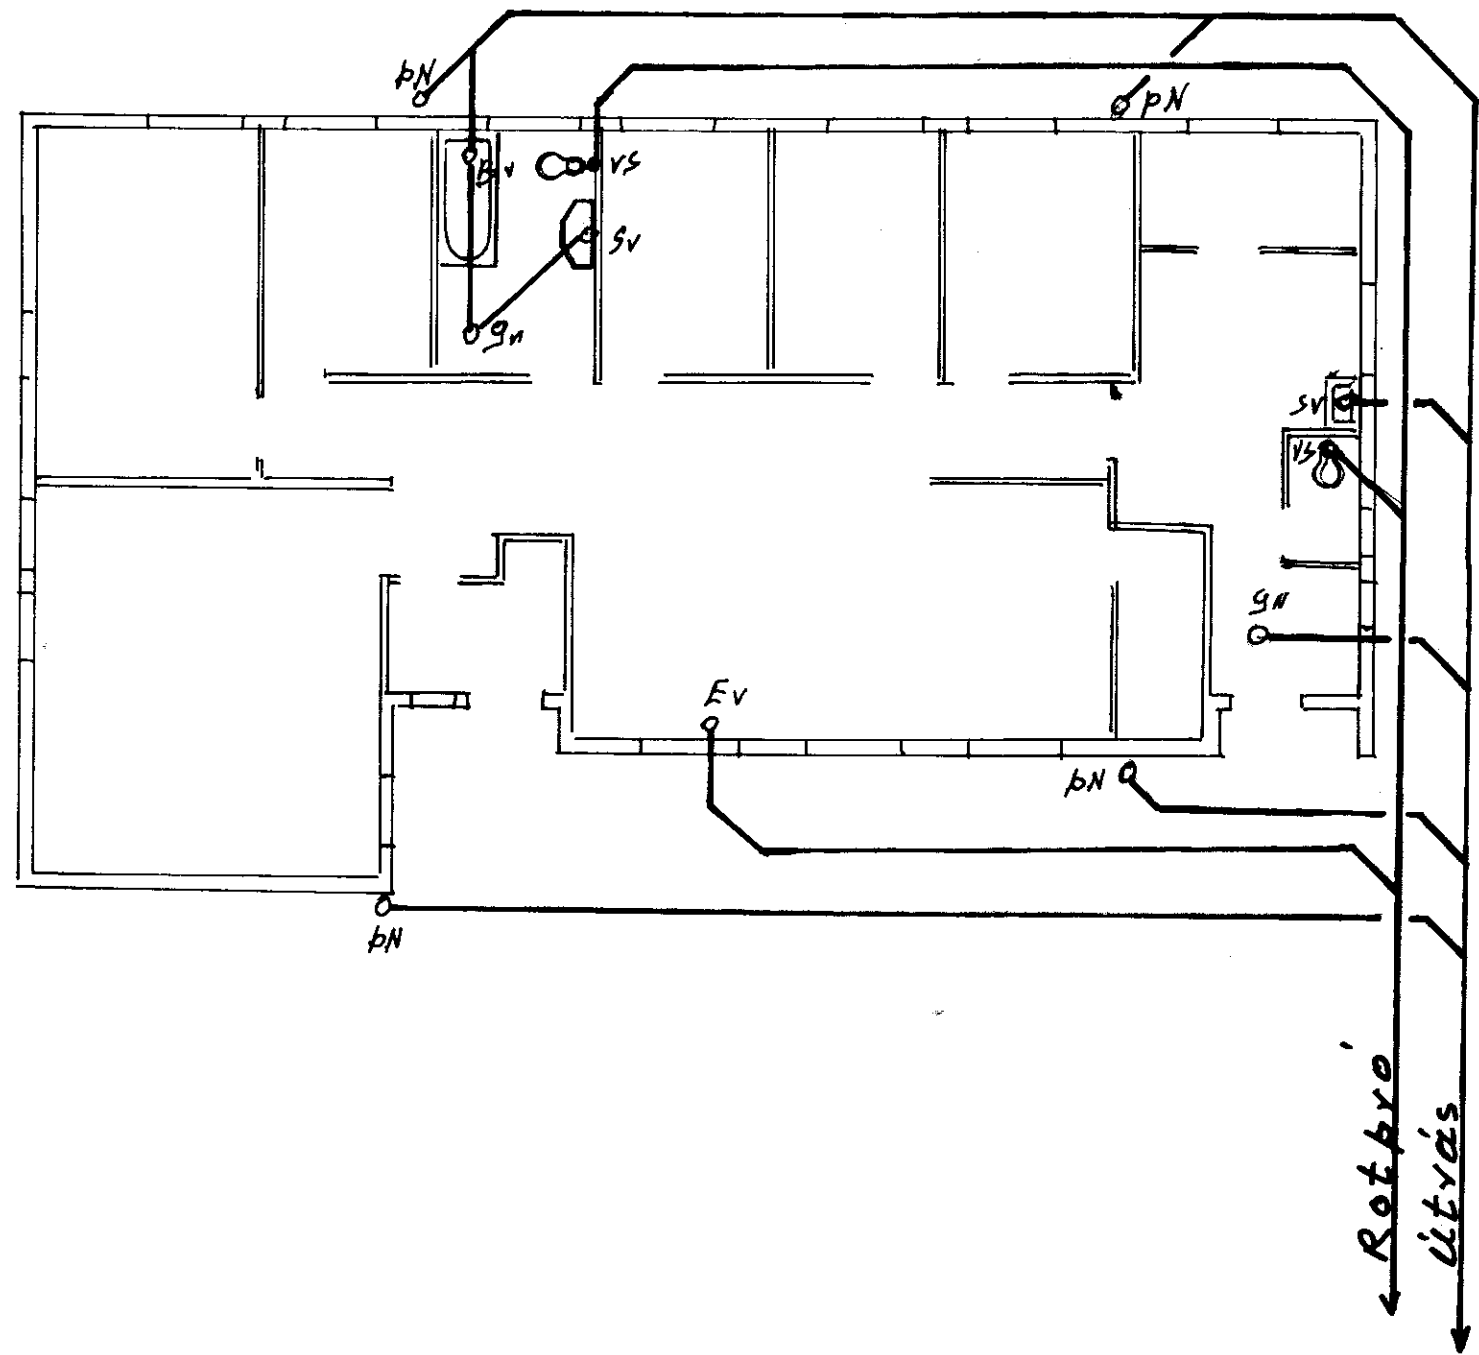

20.2.80

Markinn