

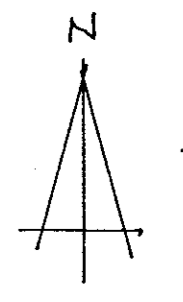
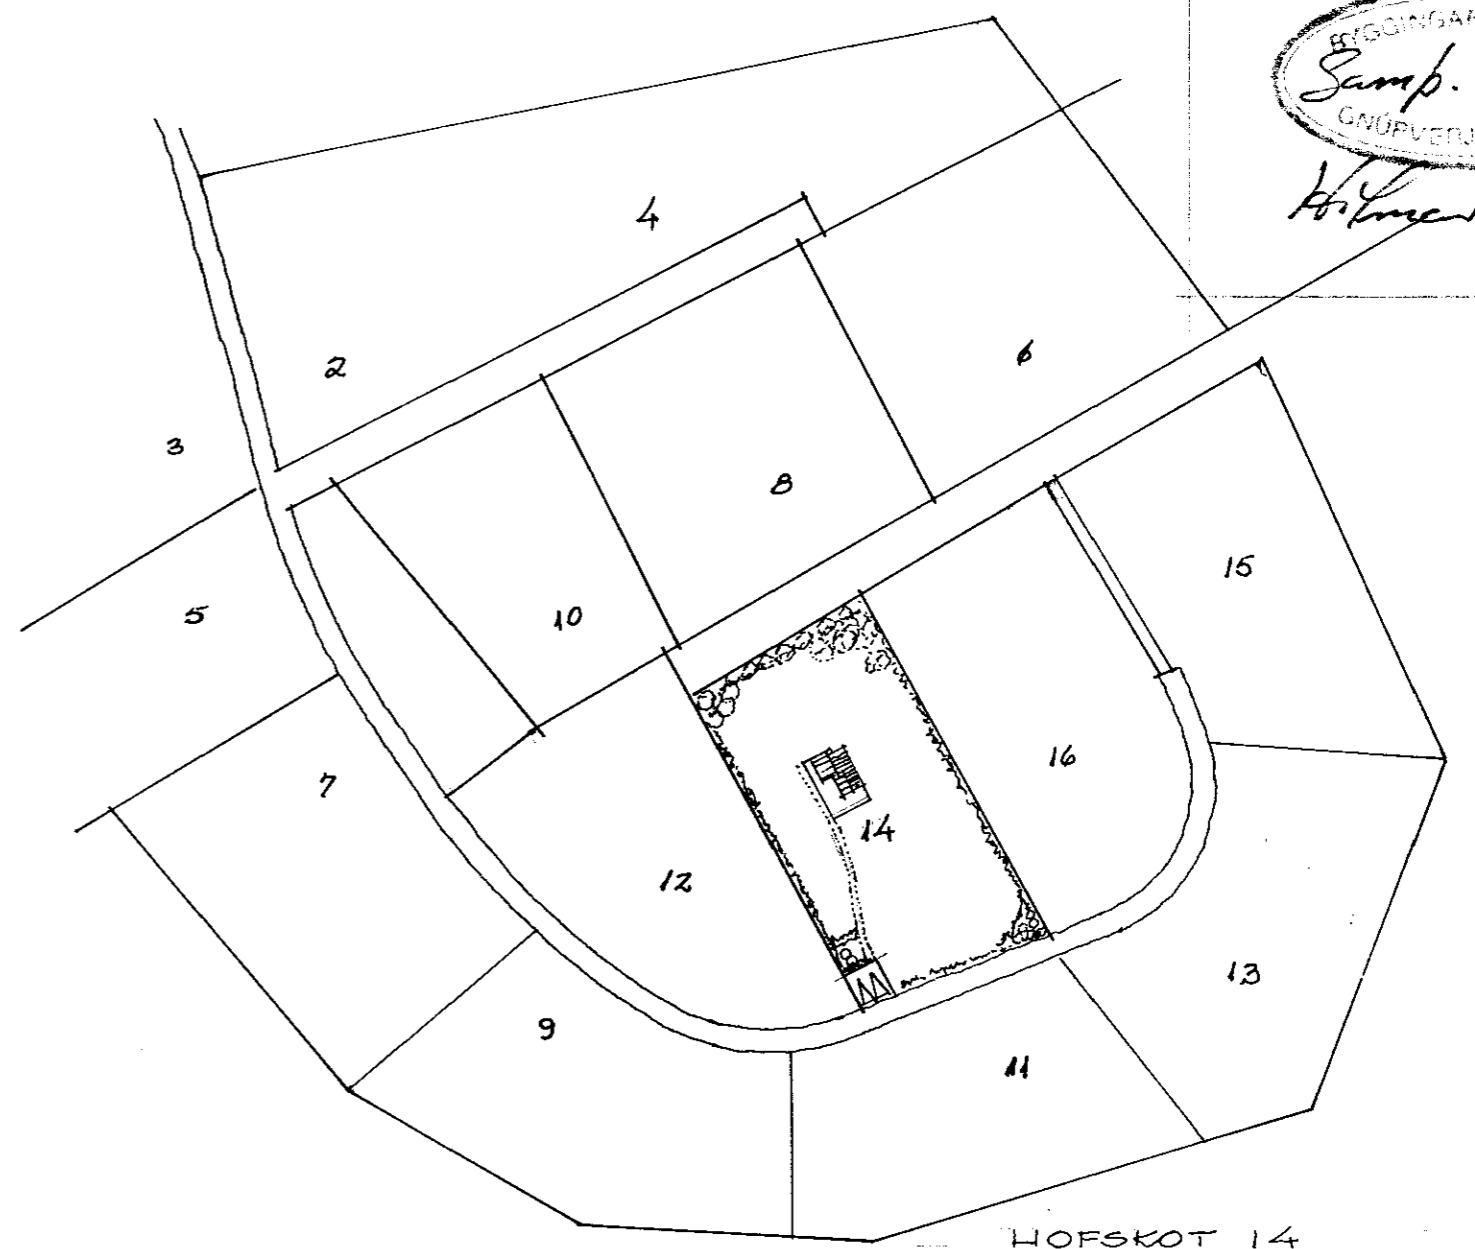
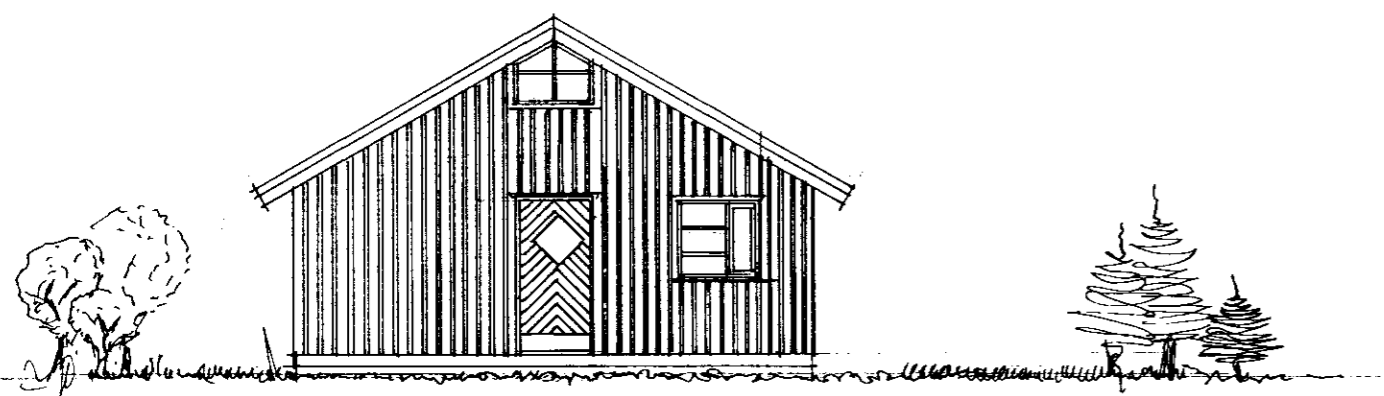
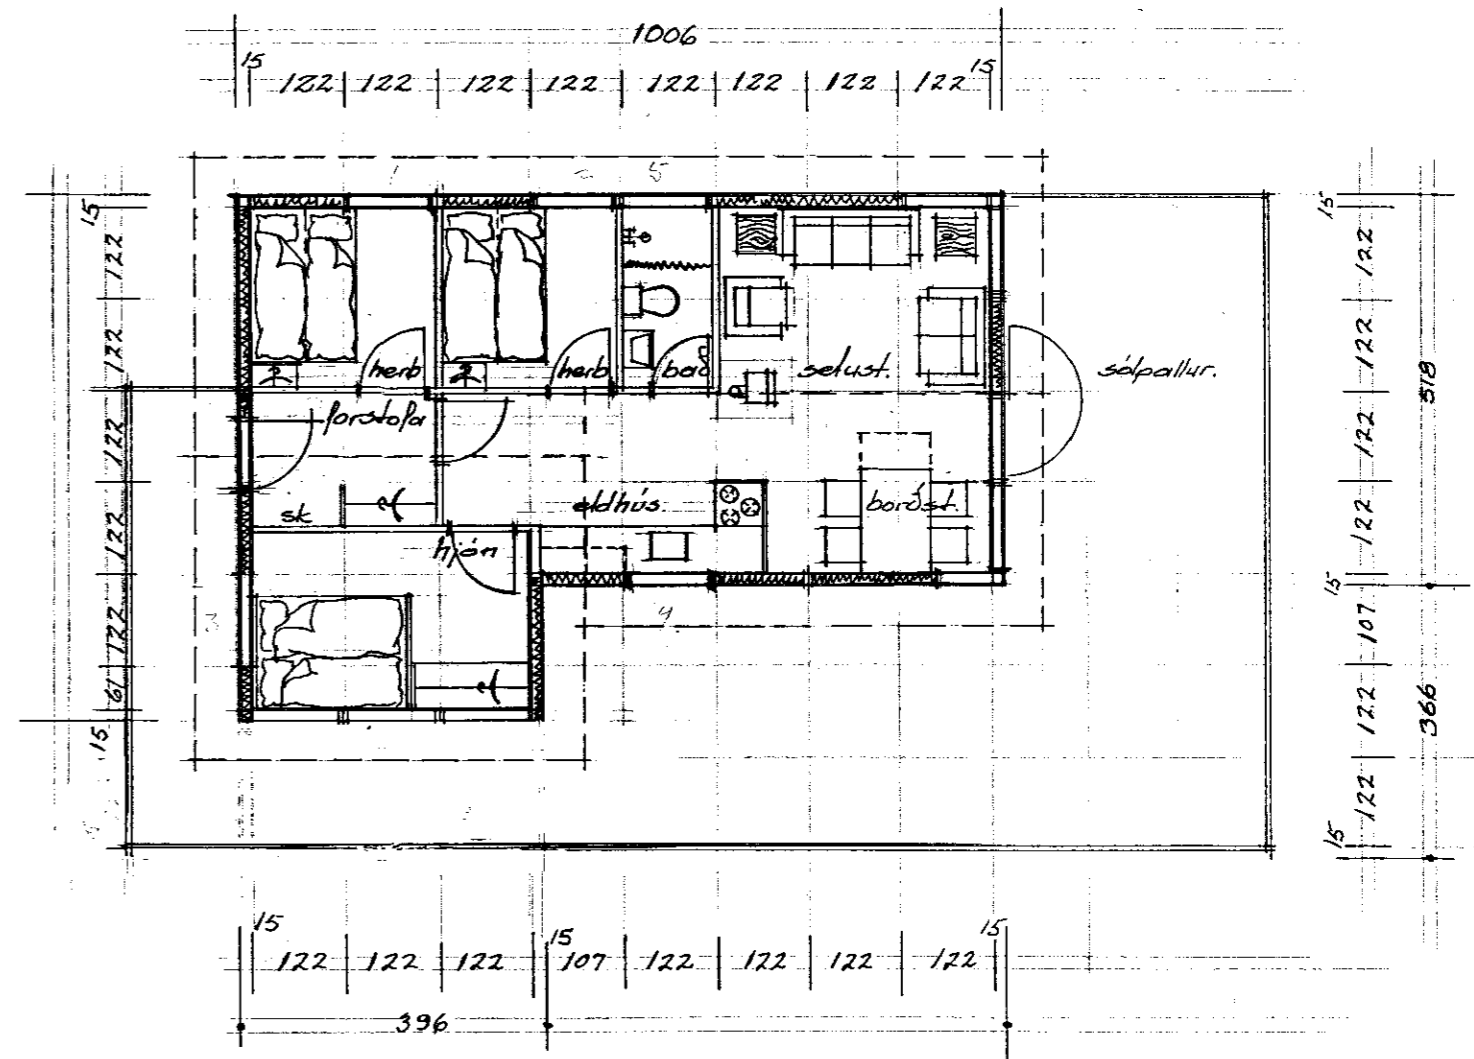
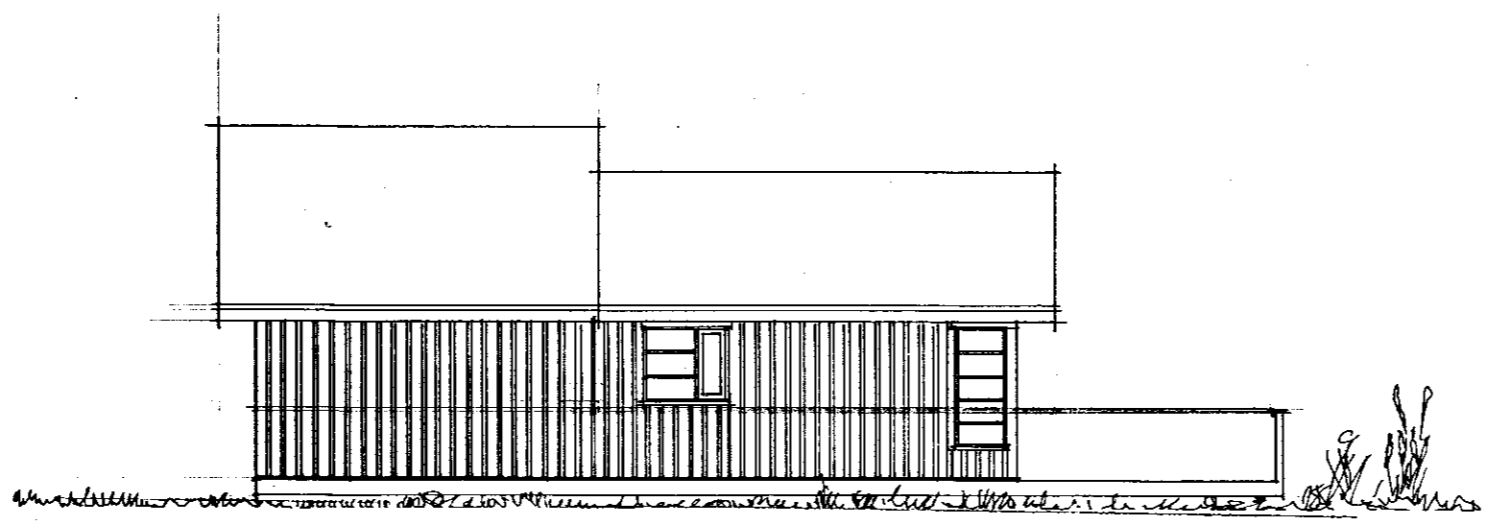


Samp. 30/5 '95
 BYGGINGARFULLTRUI
 Samp. 10/5 '93
 GNÚPVEIÐJAHREPPS
 H. Einarsson

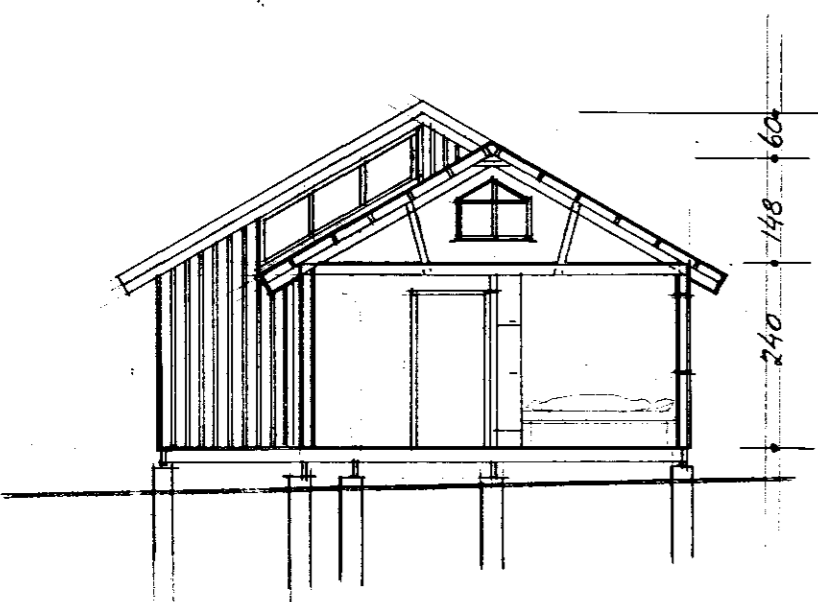

HOFSKOT 14
 AFSTÖBLMYND 1:2000

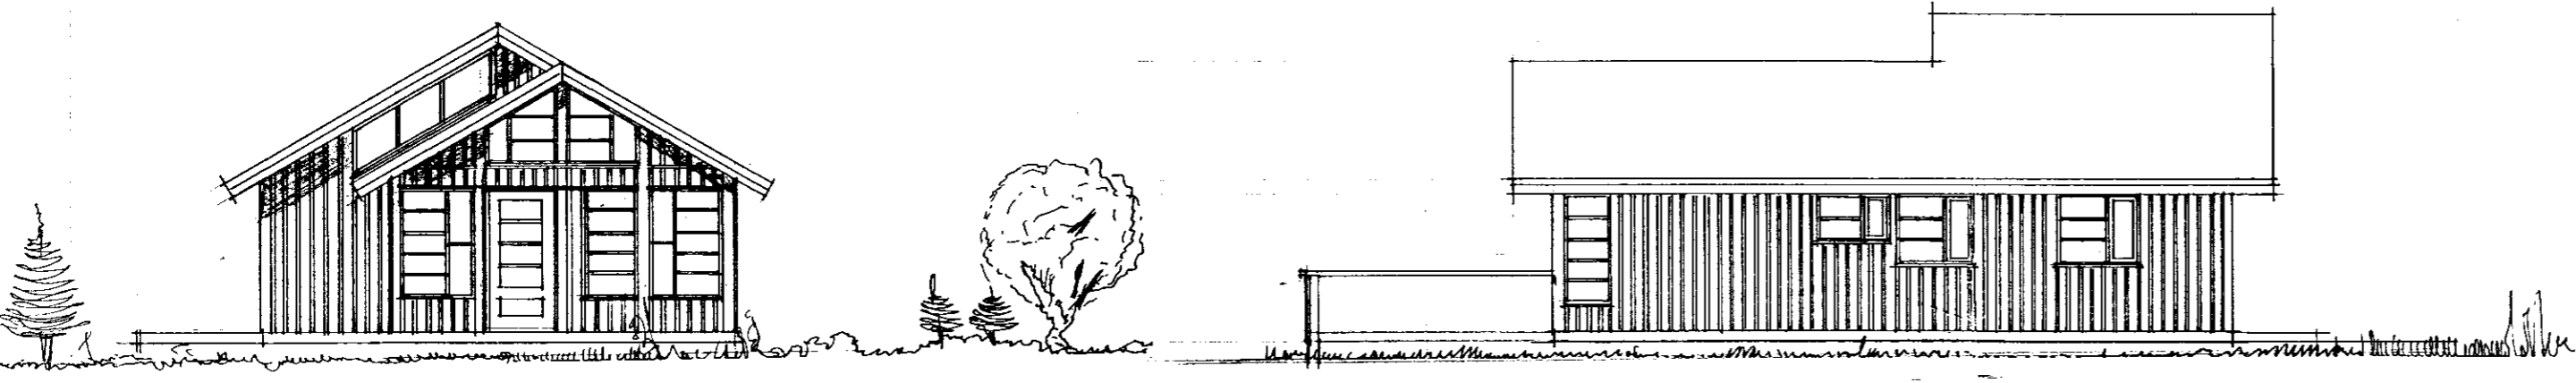

stærð 59,35 m²

HOFSKOT 14
 Í LANDI STÓRA HÖFS GNÚPV. HRE.
 GRUNNMYND 1:100 SEPT '92
 BALDVIN EINARSSON BYGGINGAFRÆÐINGUR MB.F.
 Baldvin Einarsson