


SUÐURHLID mkv. 1:100

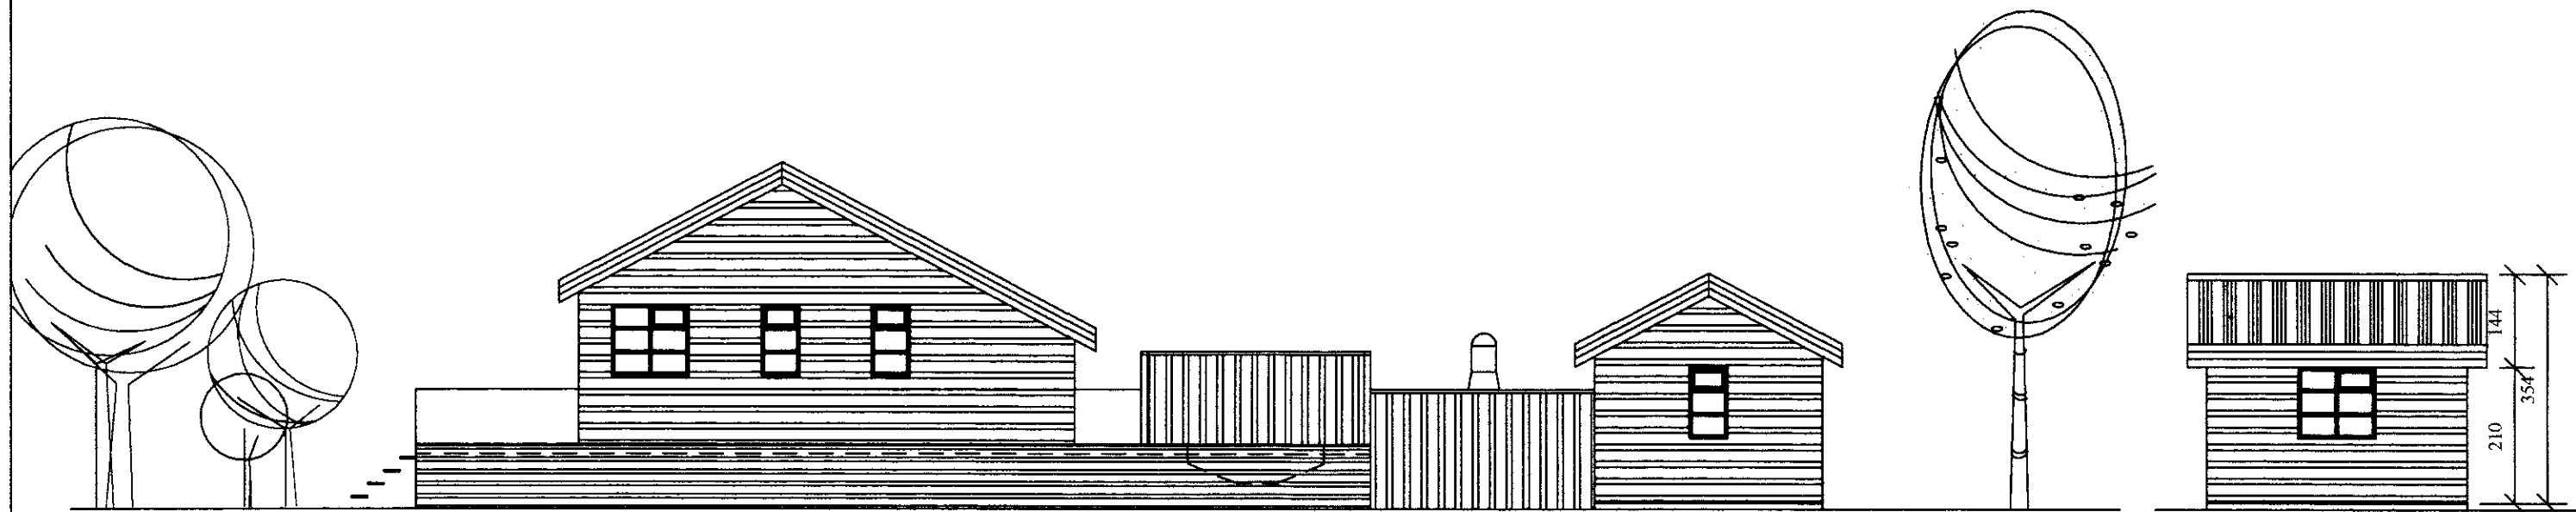

NORDURHLID mkv. 1:100

VESTRURHLID mkv. 1:100

Verk
SUMARBÚSTAÐUR Í LANDI STÓRA-HOFS, HOFKOT 15, GNÚPVERJAHREPPI

Teikning
ÚTLITSMYNDIR

teikn
arkít

skipagata 12
ph 170 602 akureyri
s: 461 2800
fax: 462 7789
info@teikn.is
www.teikn.is

Dags: 10.10.2003
Breytt:

Hannað: HJ/PBJ
Mkv: 1:100

Teiknað: PBJ
Teikning nr: 100-2