



BYGGINGANFULT RÚT
 Samp. 26/199
 GNÚPVERJAHREPPS


Hanna Einarsdóttir

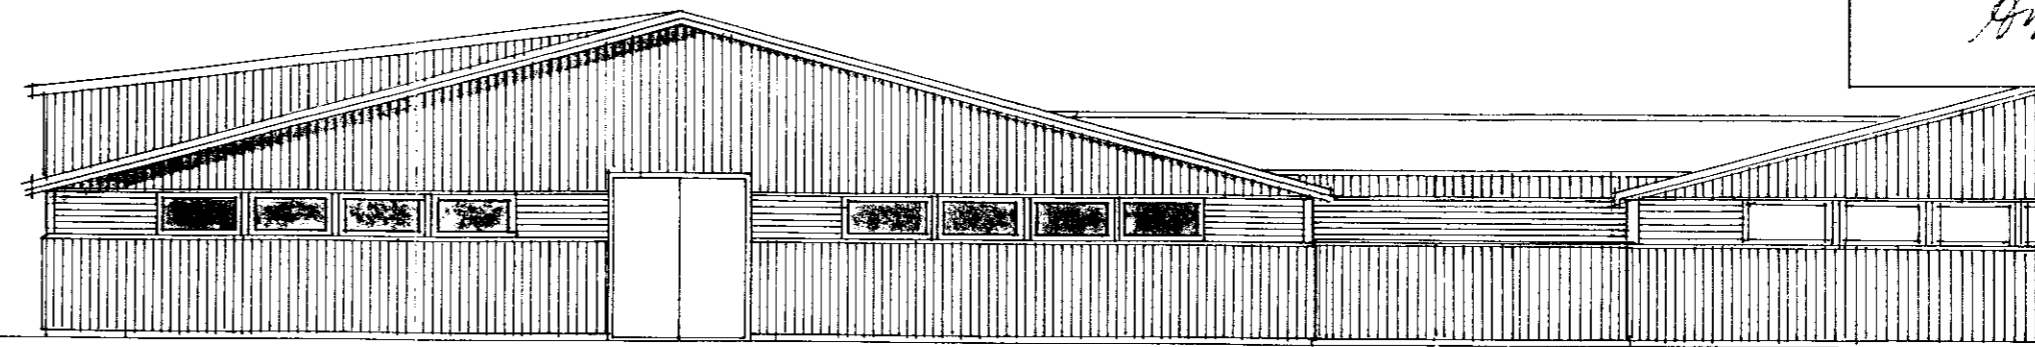


VESTUR

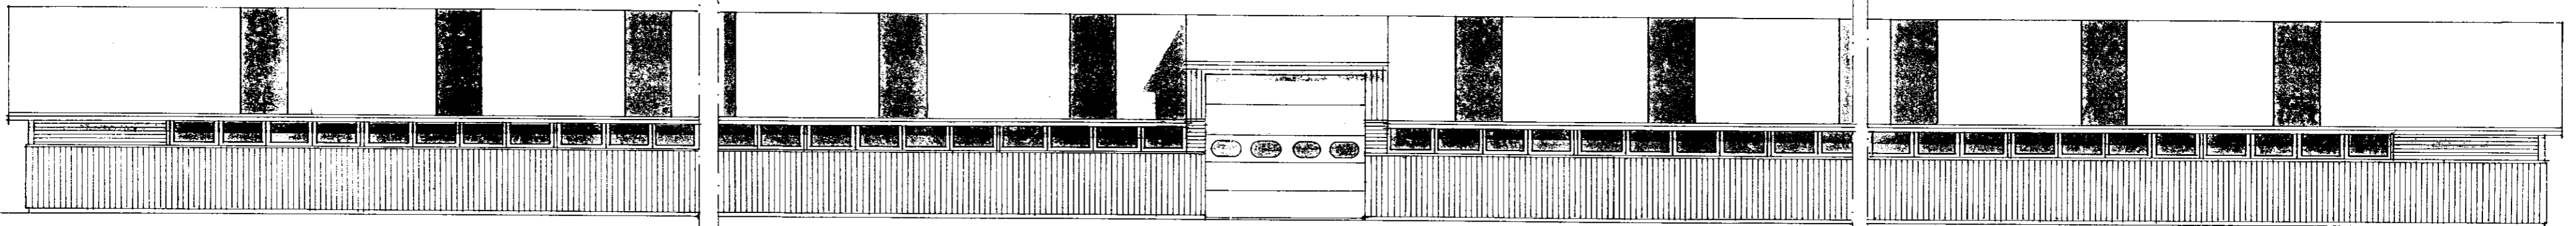


NORÐUR

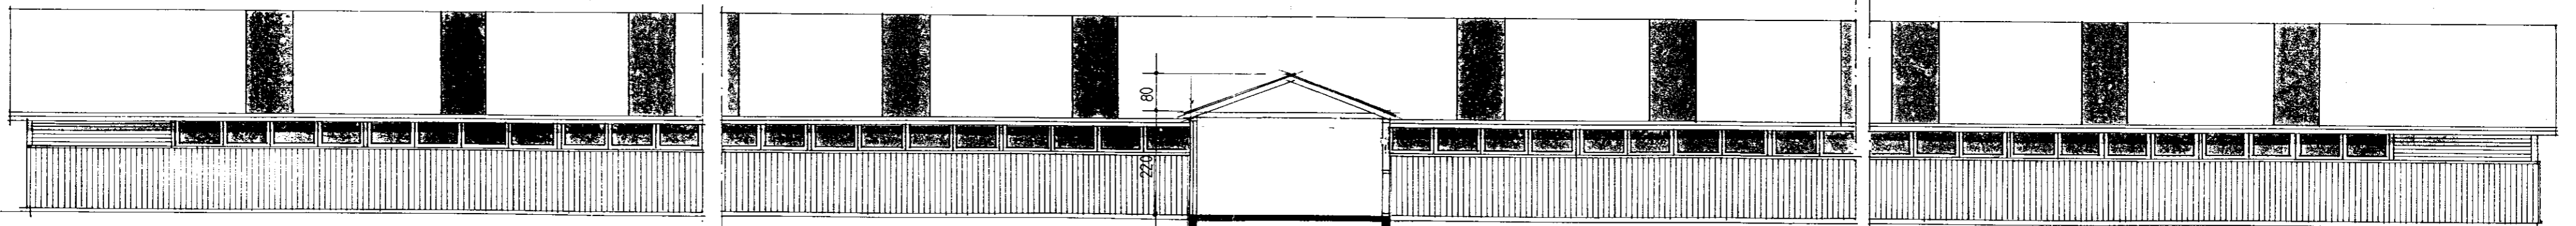

SUÐUR

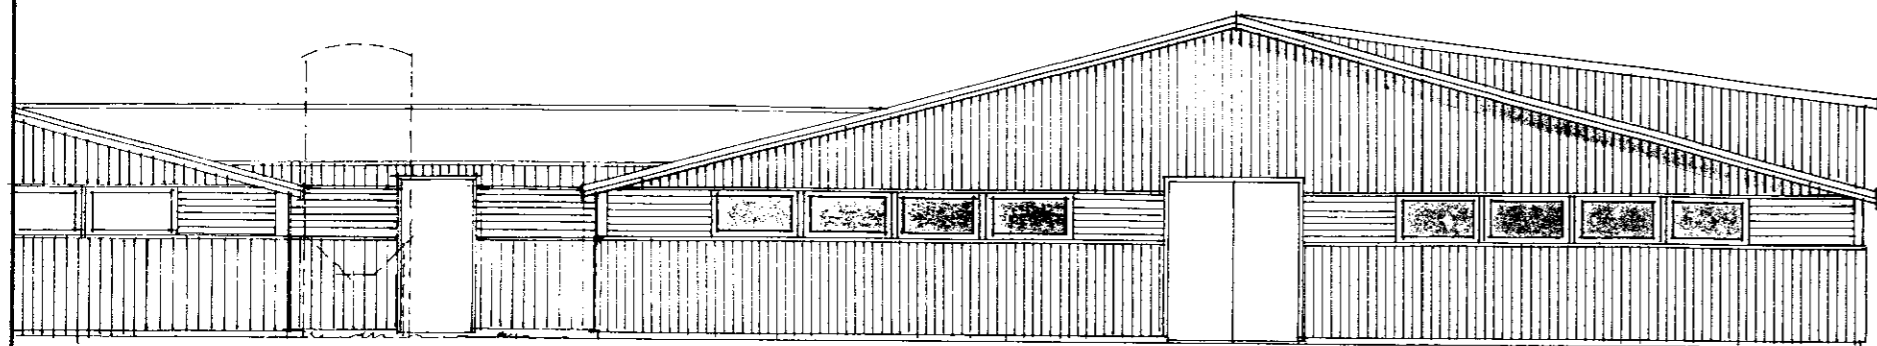

AUSTUR

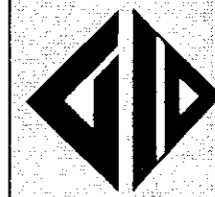

GUÐMUNDUR ÞÓR GUÐMUNDSSON
 byggingafræðingur BÍ
 MIKLAGARÐI 560 VARMAHLÍÐ
 Sími: 453 8836 - Fax: 453 8836

Verk: MINKASKÁLAR HRAUNBÚ
 GNÚPVERJAHREPPI

Teikning: ÚTLIT
 Dags.: SEPT 1998
 Mkv.: 1:100
 Breytt:
 Teiknað: G P G
 Samp.: G P G

NR.