
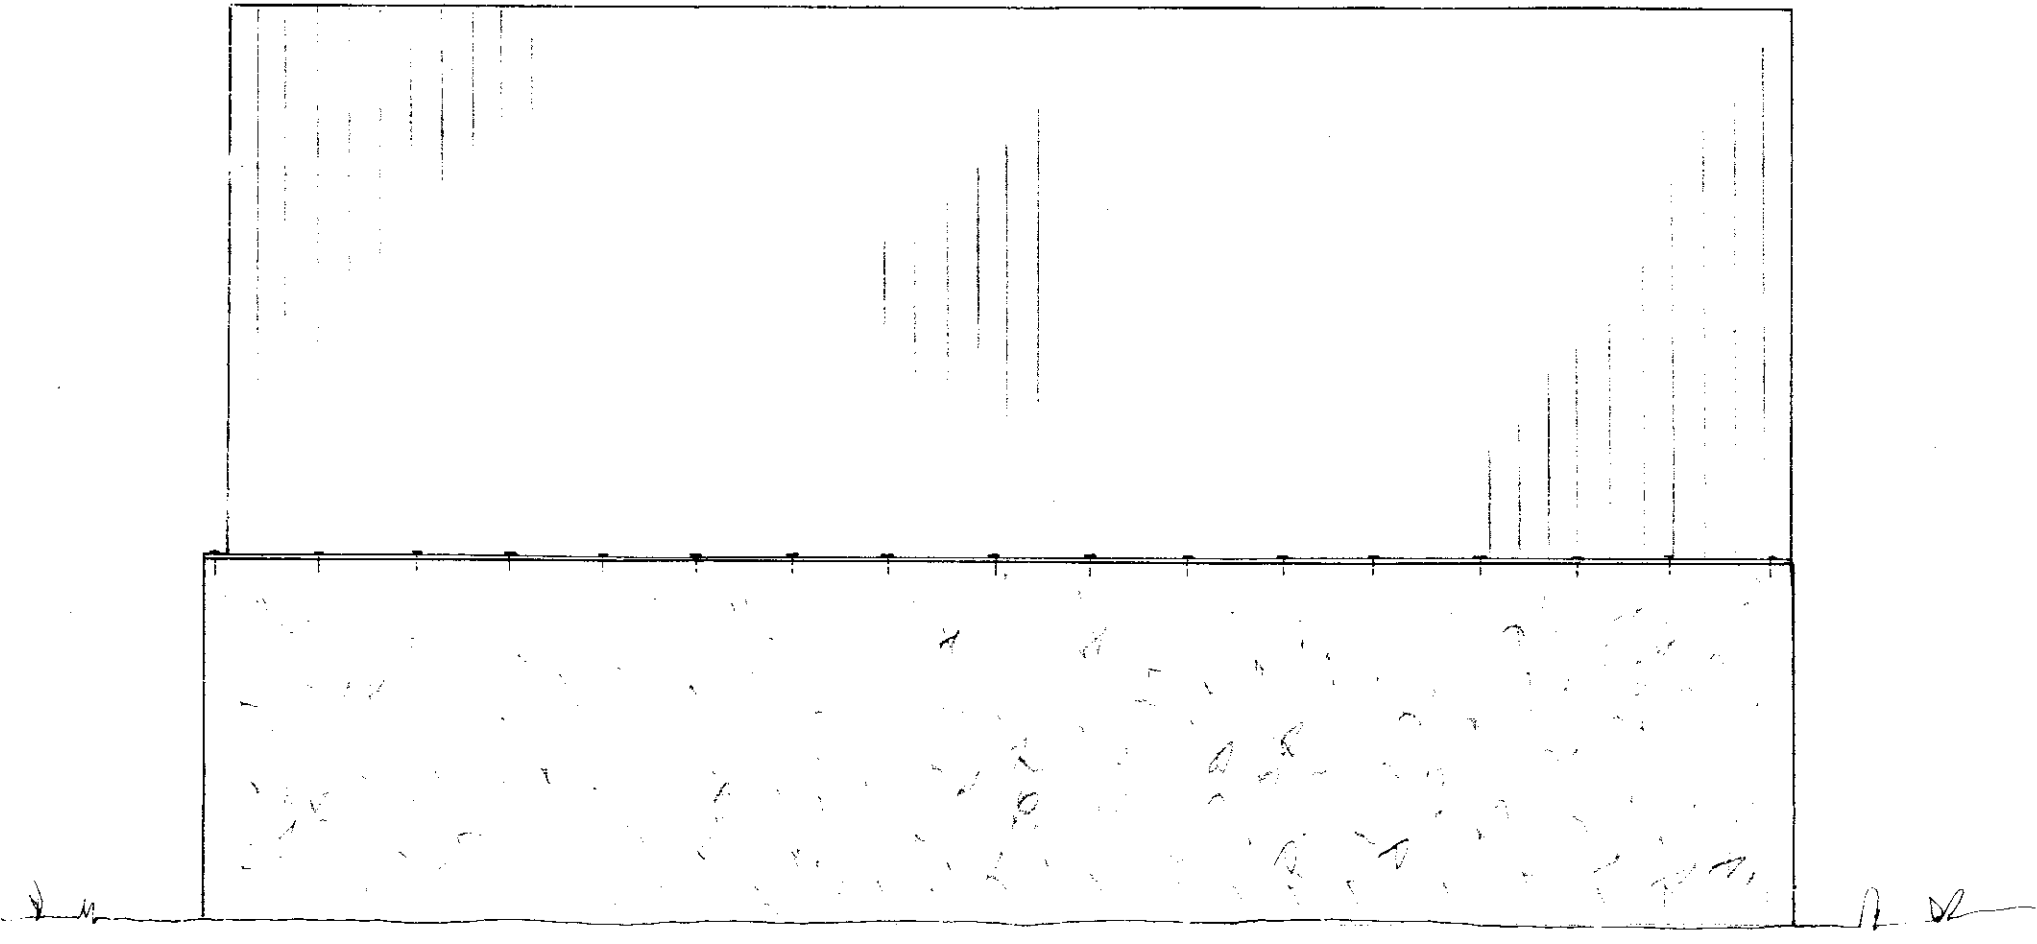


22.08.2003
 BYGGINGARFULLTRÚI
 SKEIÐA OG GNÚPVERJAHREPPS
 [Signature]

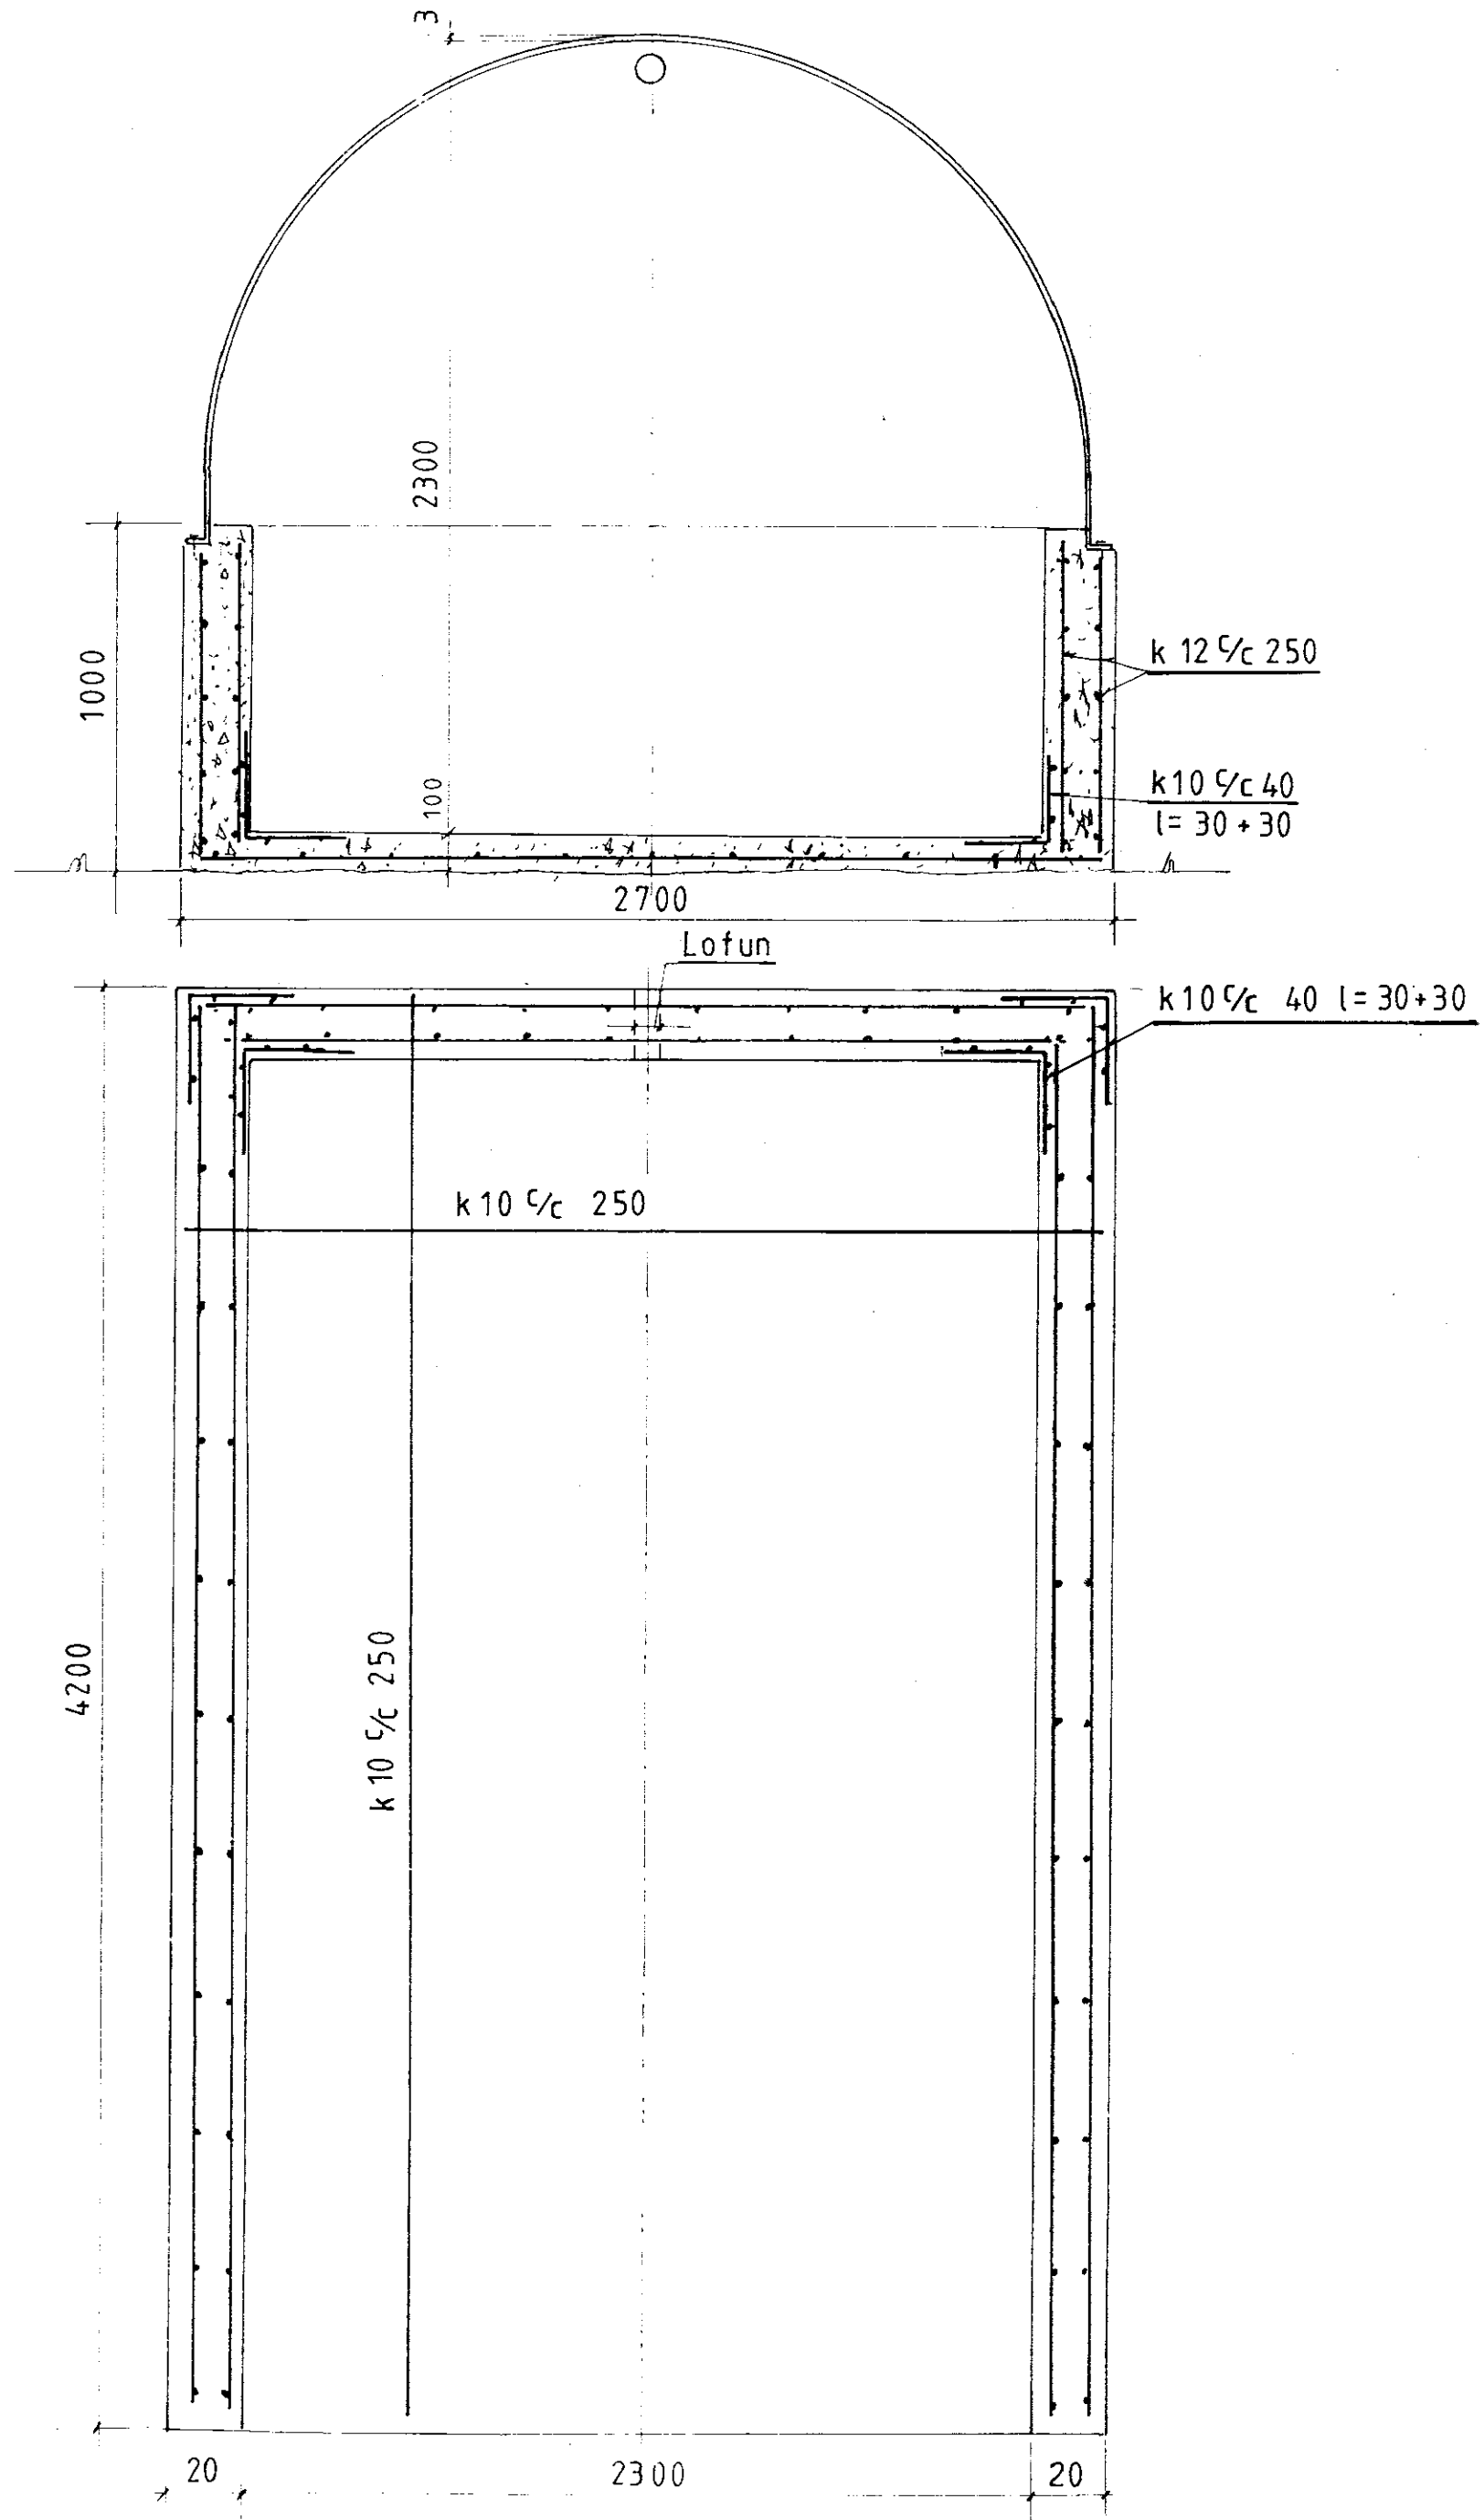

Mkv.: 1:20	Jarðhýsi í landi, Stóra-Hofs Gnúpverjahreppi Árnessýslu	TEIKNIVANGUR
Dags: júní'03	Lóð nr.12 við Hrútalága	270733-2559
Nr. JH 002	Eigandi: Pétur R Siguroddsson kt. 231047-3449	201032-4829
	Jarðhýsi: Grunnur m/hálfu 3mm ræsisröri	[Signature]