
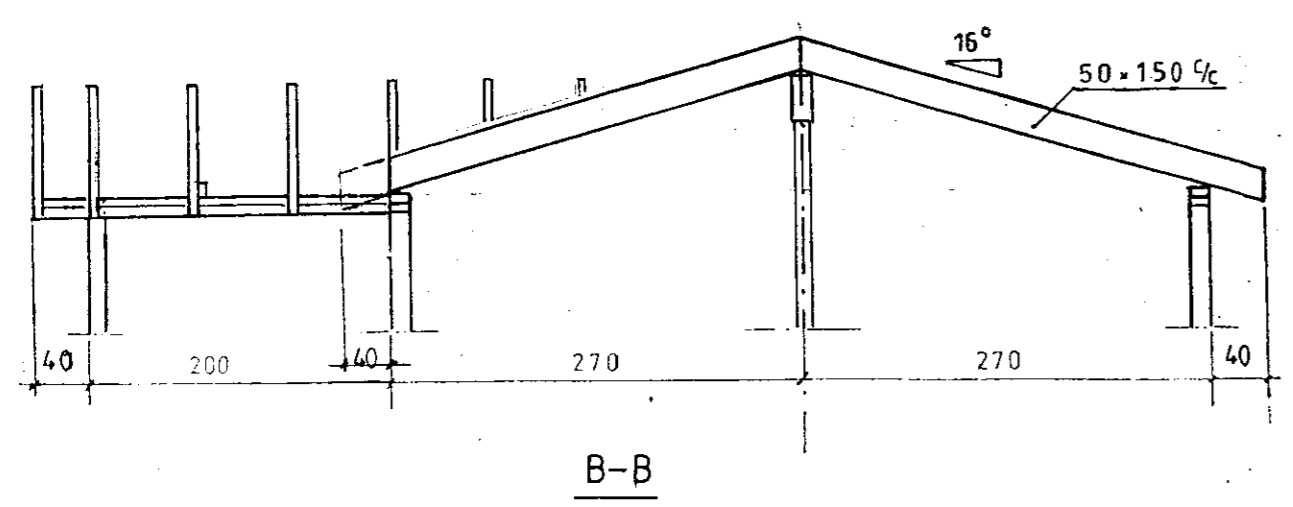


RYDFRÍAR SKRÚFUR 50x5 12stk HVORU MEGIN

12 mm KROSSVIÐUR 15x45cm BEGGJA MEGIN

Skrúfur 5x40 4stk hvoru megin

Vinkill 105x90 m/ribbu

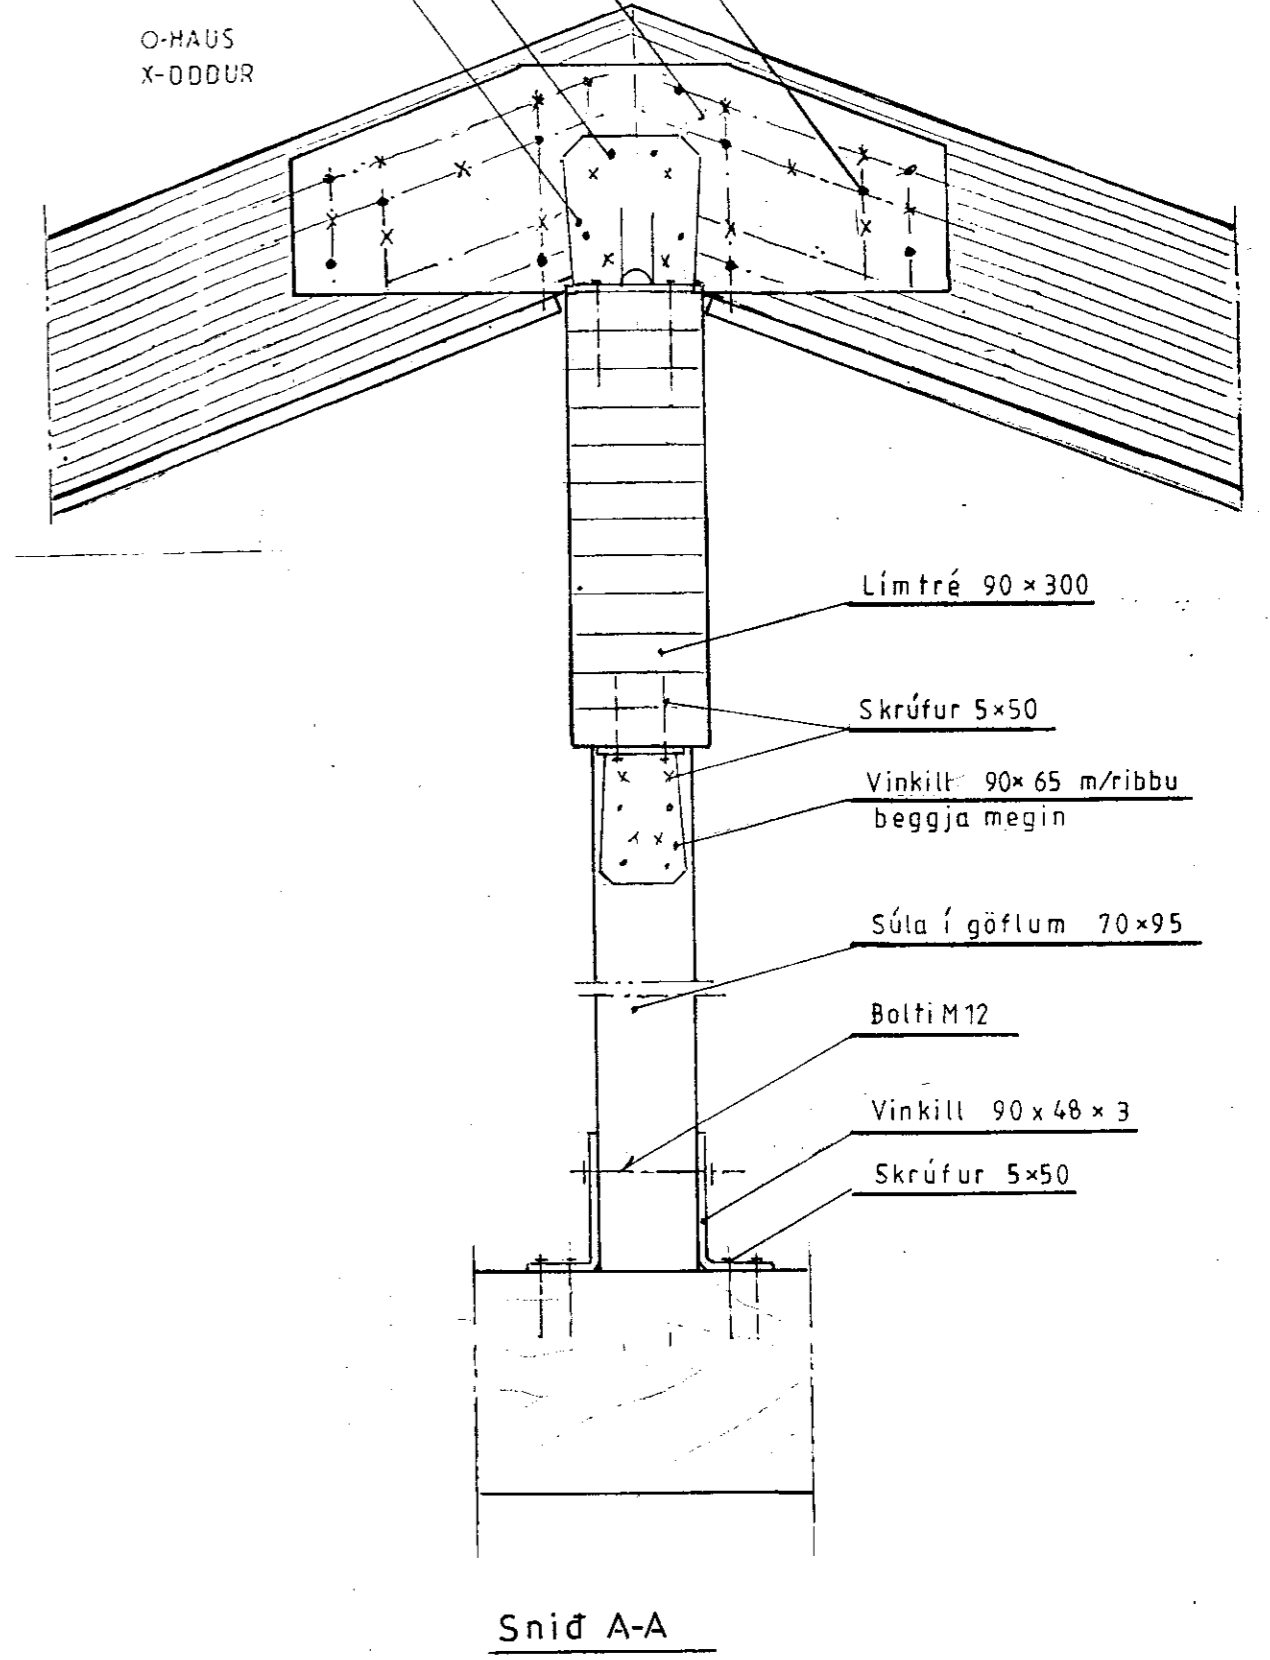

Ath.: Breytingar Ris teiknad á anddyri og geymslu

Mkv. : 1:50, 1:5	Sumarhús í landi, Stórahofs, Skeida og Gnúpverjahr. —	TEIKNIVANGUR
Dag's. maí '07	-8720 Lóð nr.4 V/ Hrutalága stærð 5500 m ²	2707332059
Nr. 181-9'd	Eigandi: Þorbjörn Gudmundsson kt 250949-2949	201032-4329
	Þakvidir	<i>[Signature]</i>