


Aðalsteinn Guðmundsson

Húsaþóttir

10. bl. Vatn 1:20

Úti  $\varnothing 25$  - plast rör

Inntaksstútar  $\varnothing 20$  - galv.

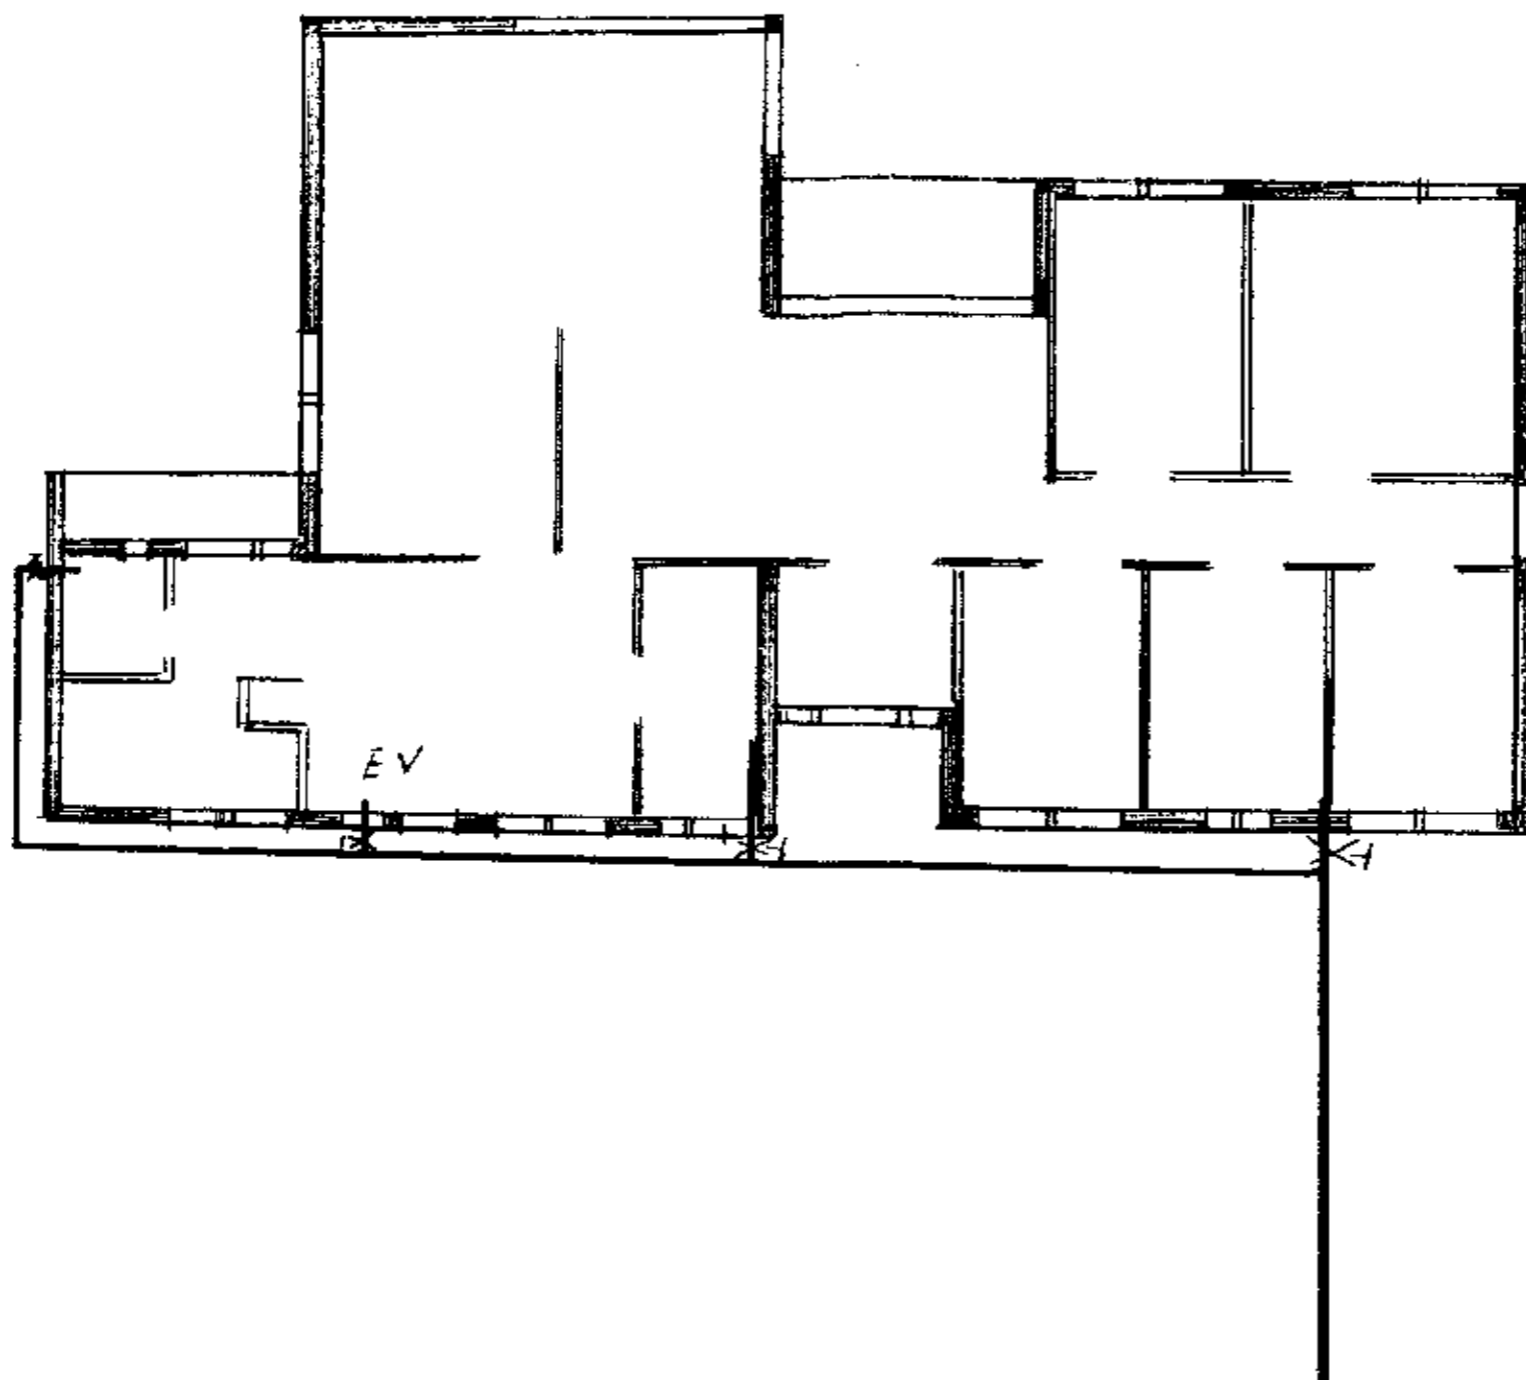

*Markinn*