


Aðalsteinn Guðmundsson

Húsaþöttir

9. bl. Frárennsli 1:20

Inni & 100mm pl. rör Halli 30% min

Úti & 150mm st. rör Halli 20% min

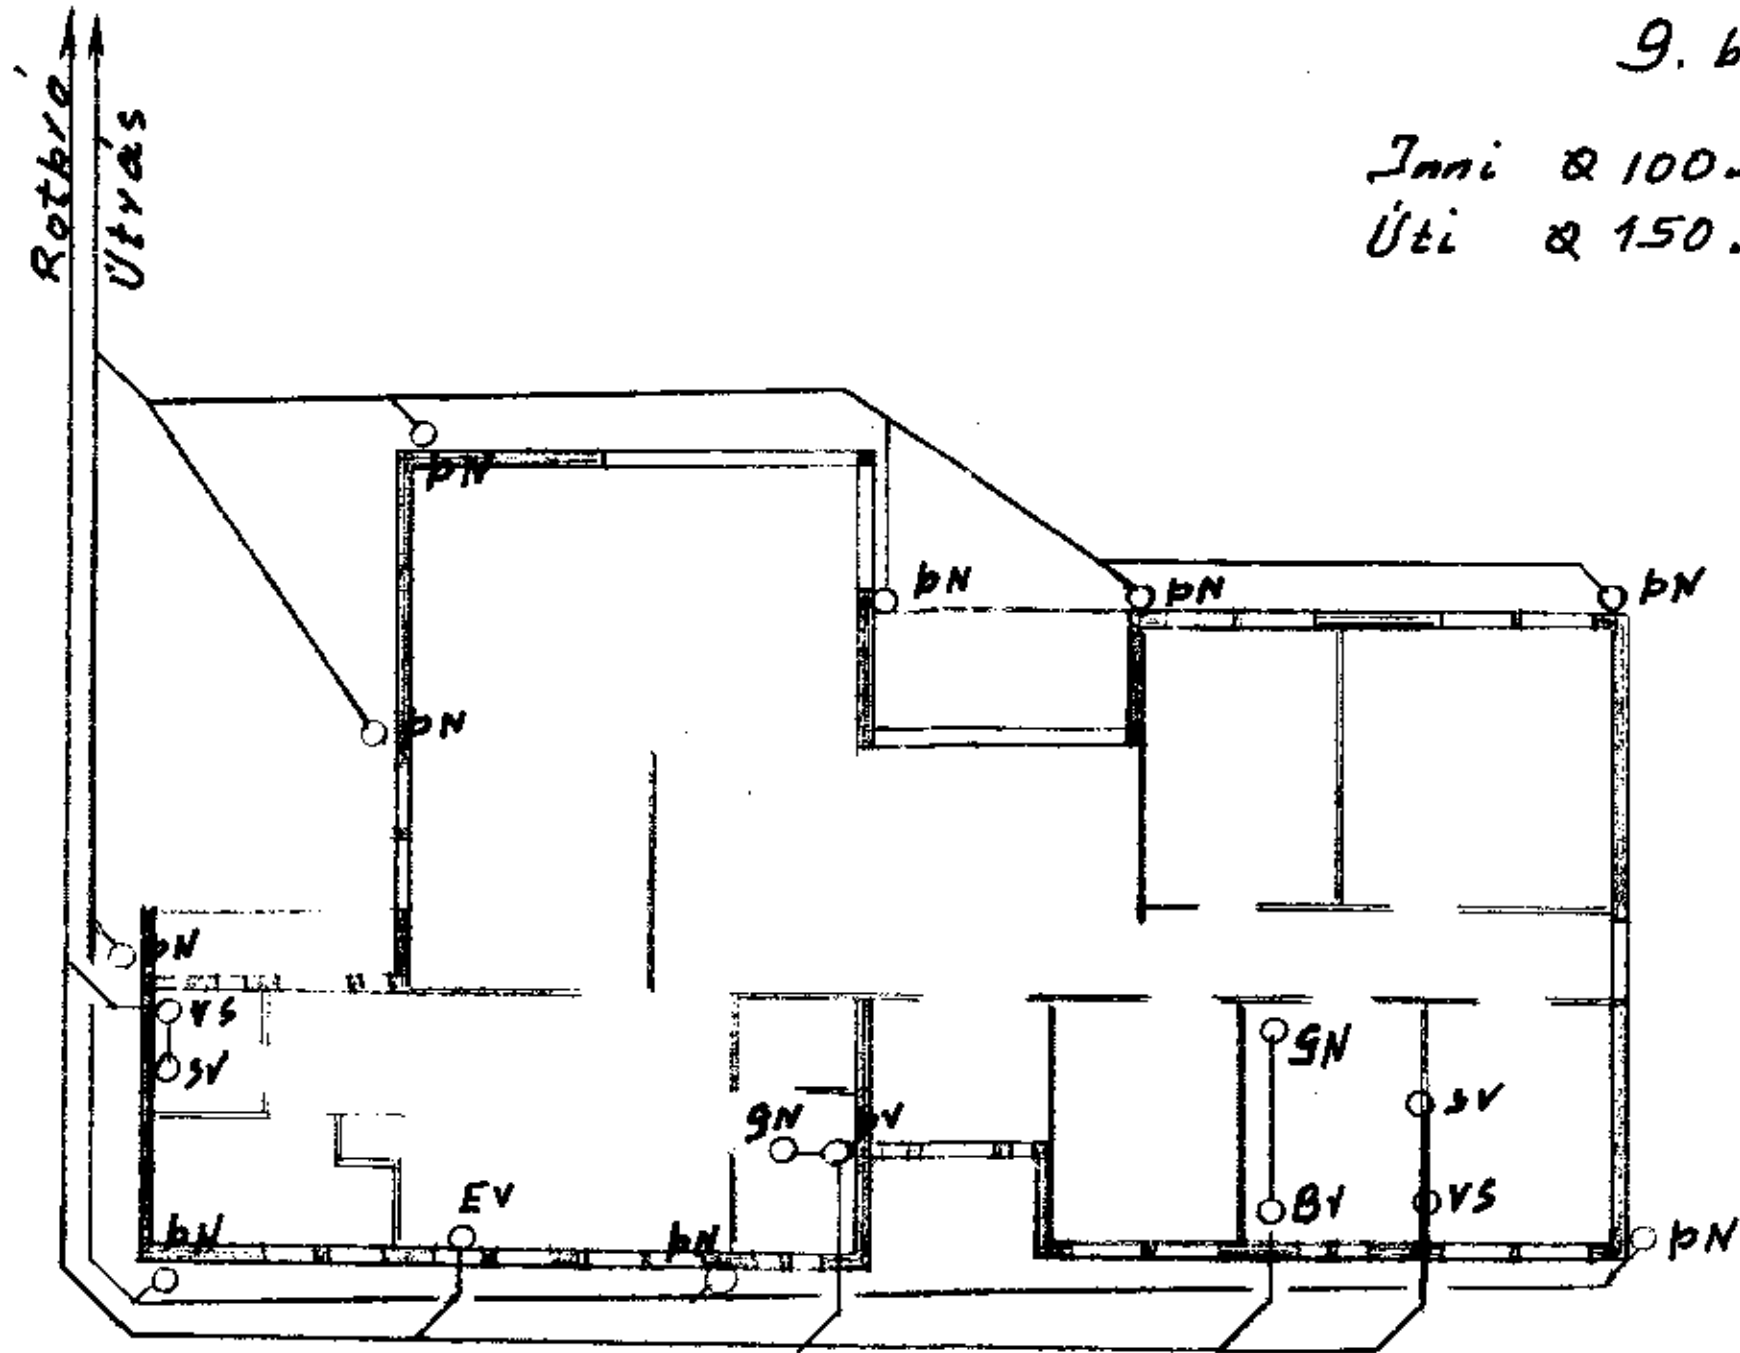

*Handwritten signature*