



Samþykkt
 29 NOV. 2005
Halvarð Gunnarsson
 Byggingarfulltrúi uppsveita Árnessýslu

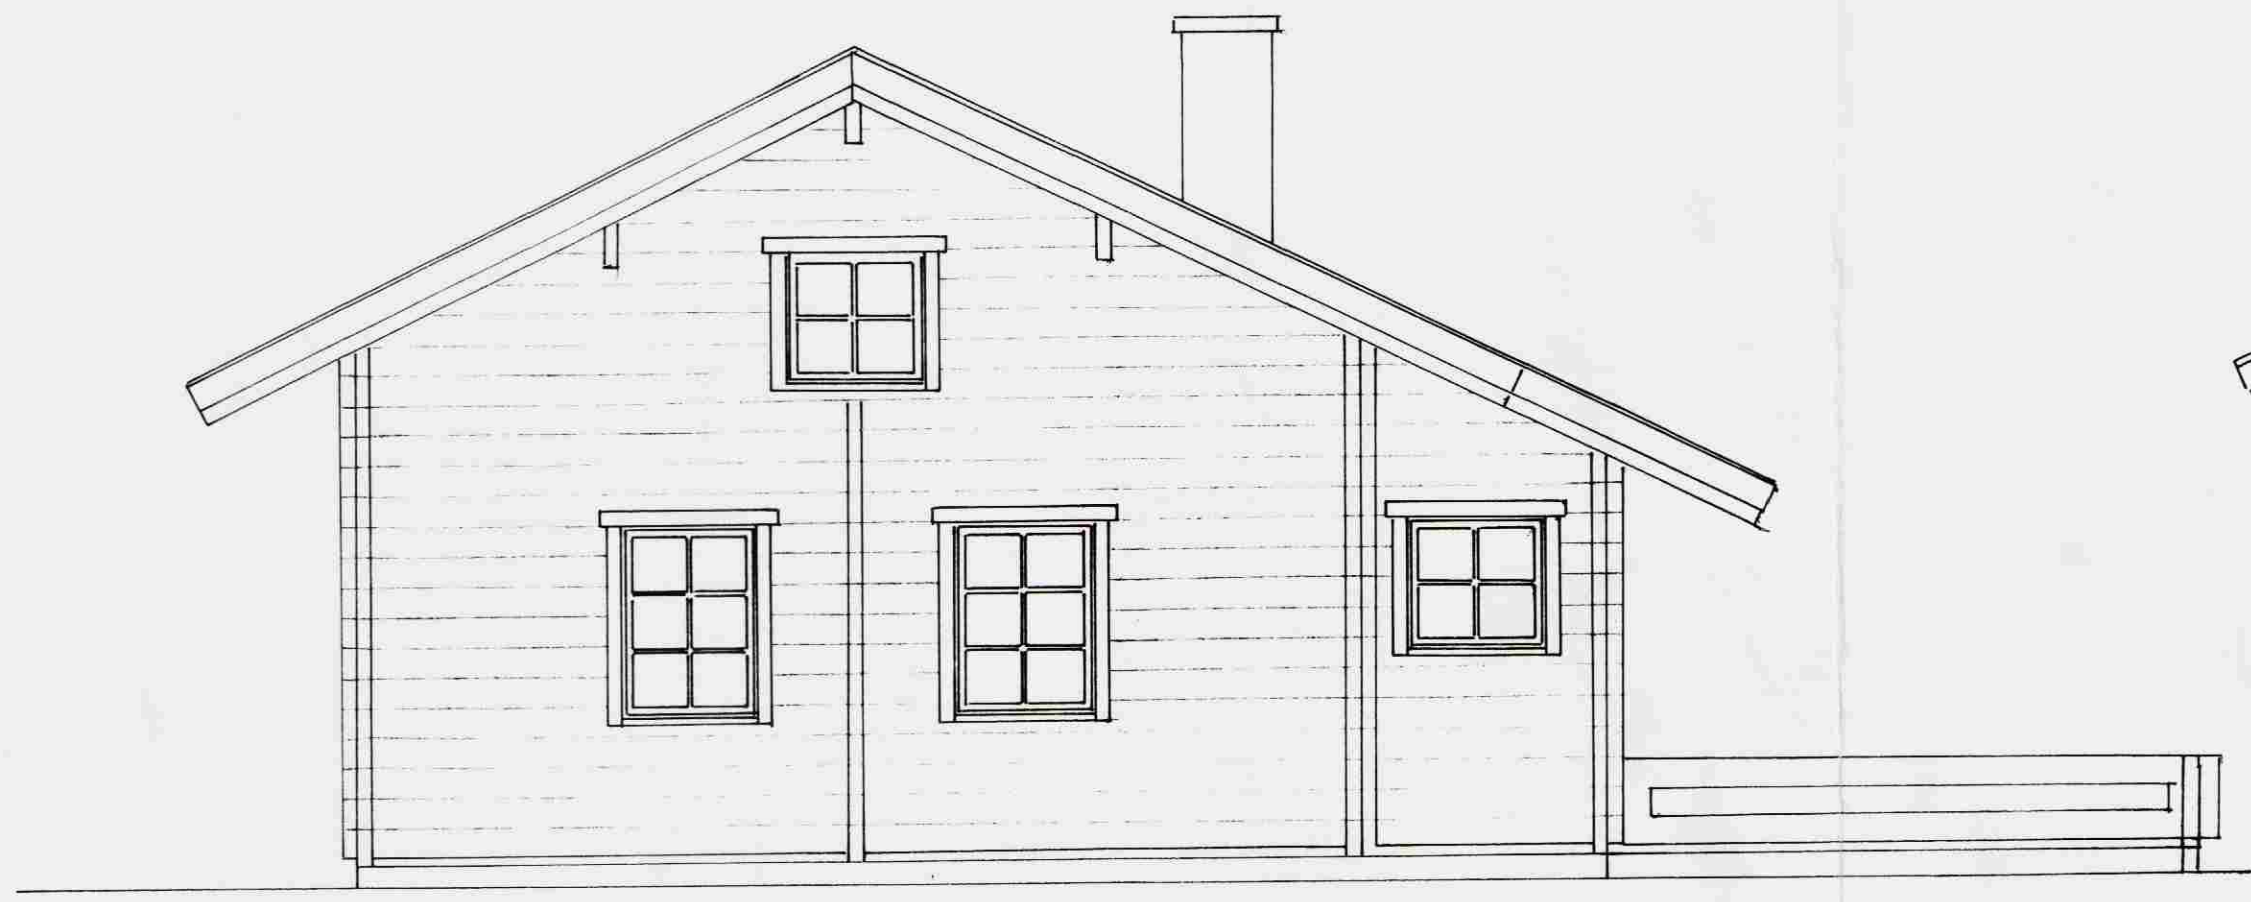


Austur

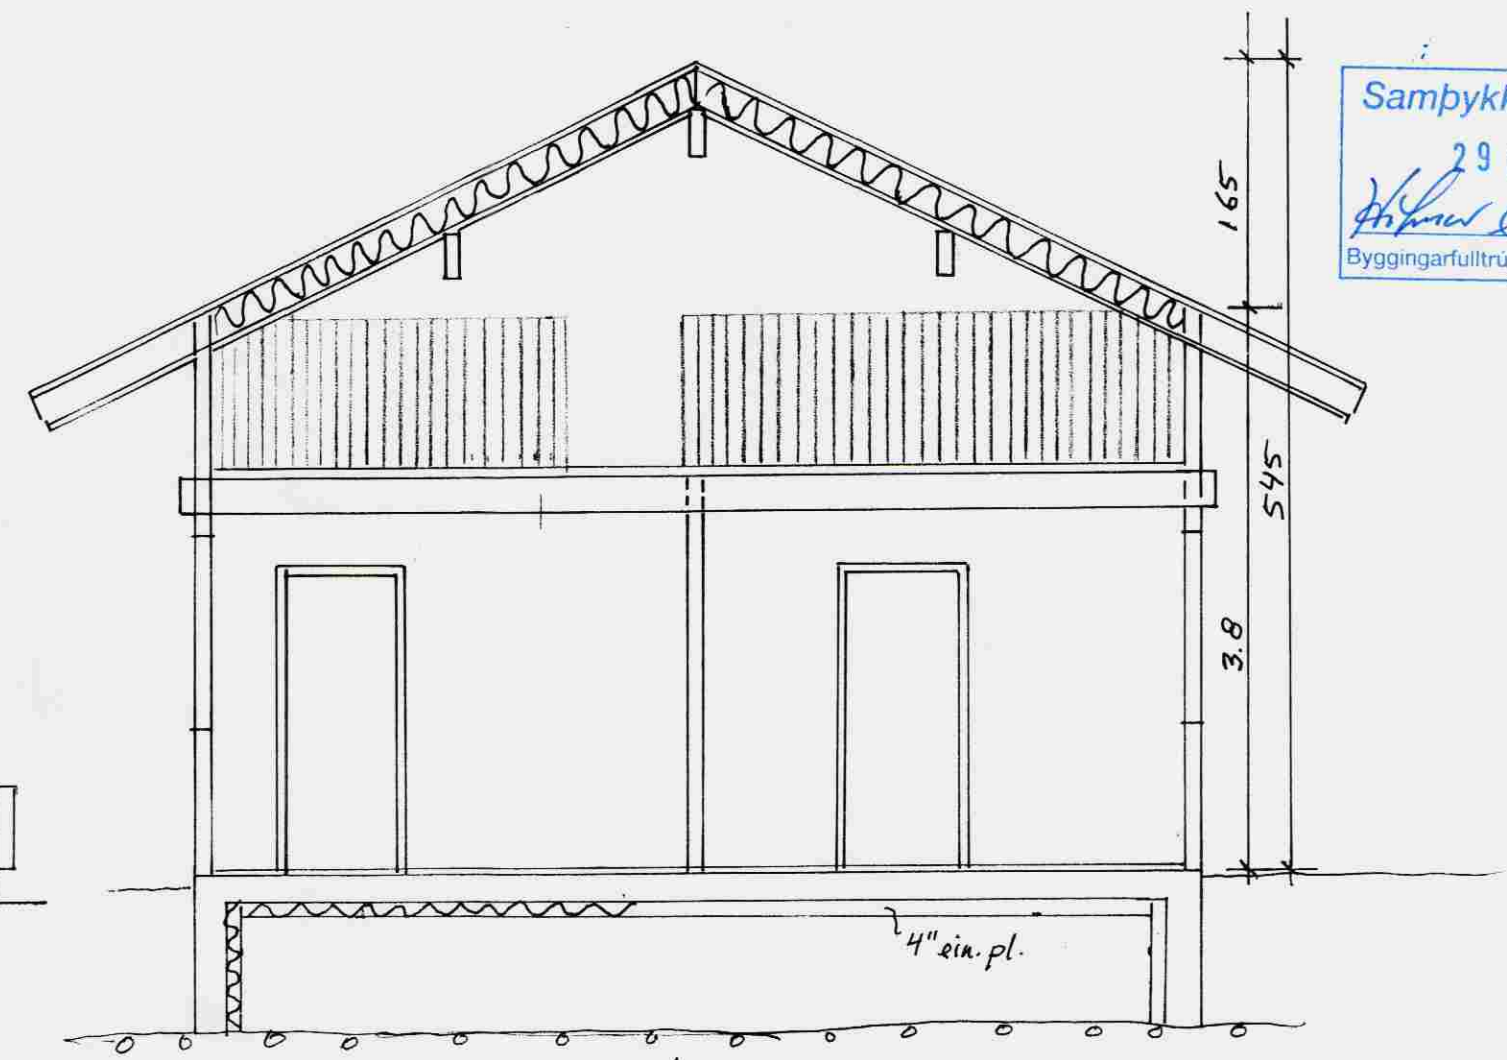

Snit A-A, 1:50



Vestur

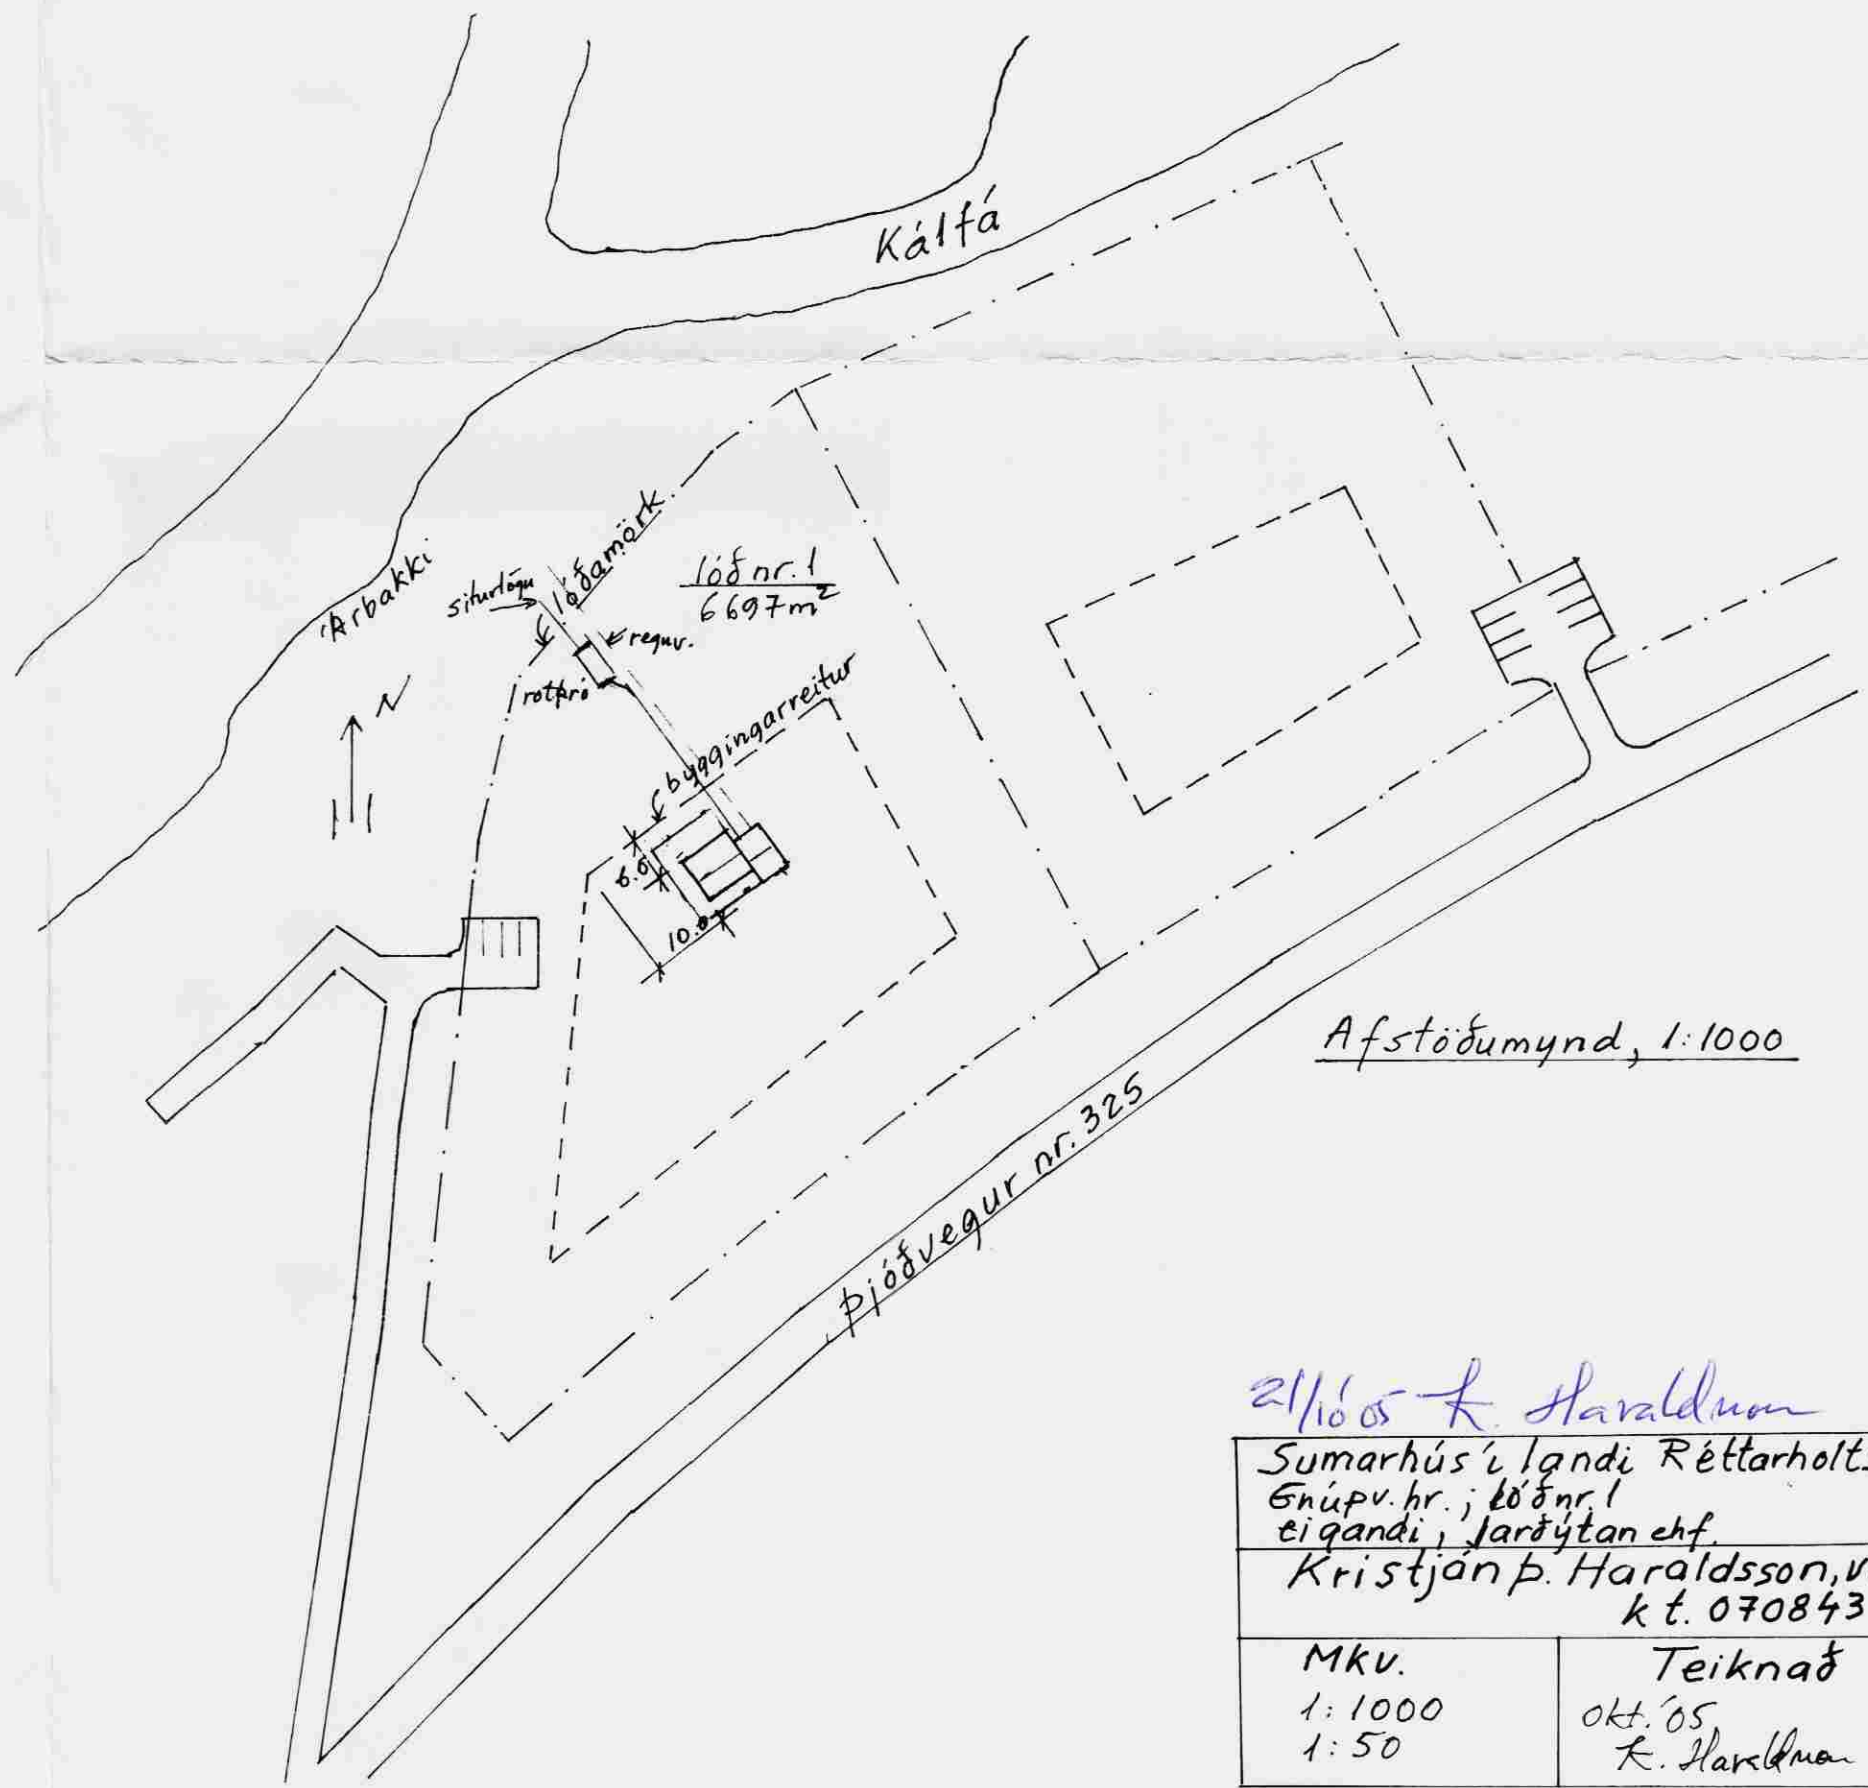

Afstöðumynd, 1:1000

21/10'05 K. Haraldsson

Sumarhús á landi Réttarholts Eignv. nr. ; lög nr. 1 eigandi, Jarðtítan ehf.	Útlit Sneiðing
Kristján Þ. Haraldsson, verkfr. s. 5576874 k.t. 070843-2699	
Mkv. 1:1000 1:50	Teiknað okt. '05 K. Haraldsson
	Teikn. nr. 1