

Bárvjárn-pakp.-klæðning
sperrur $\frac{1}{2}$ 60_{cm} = 50x175 mm

Kálfhóll III
íbúðarhús
snif 1:25


Boltar $\varnothing 14$ mm-galv.

2x7"

Biti 50x125 mm $\frac{1}{2}$ 60 cm

Uppistöður
í búðarveggjum
50x100 mm
 $\frac{1}{2}$ 60 cm.

Langbænd 35x100 mm
Stafir 50x125 mm

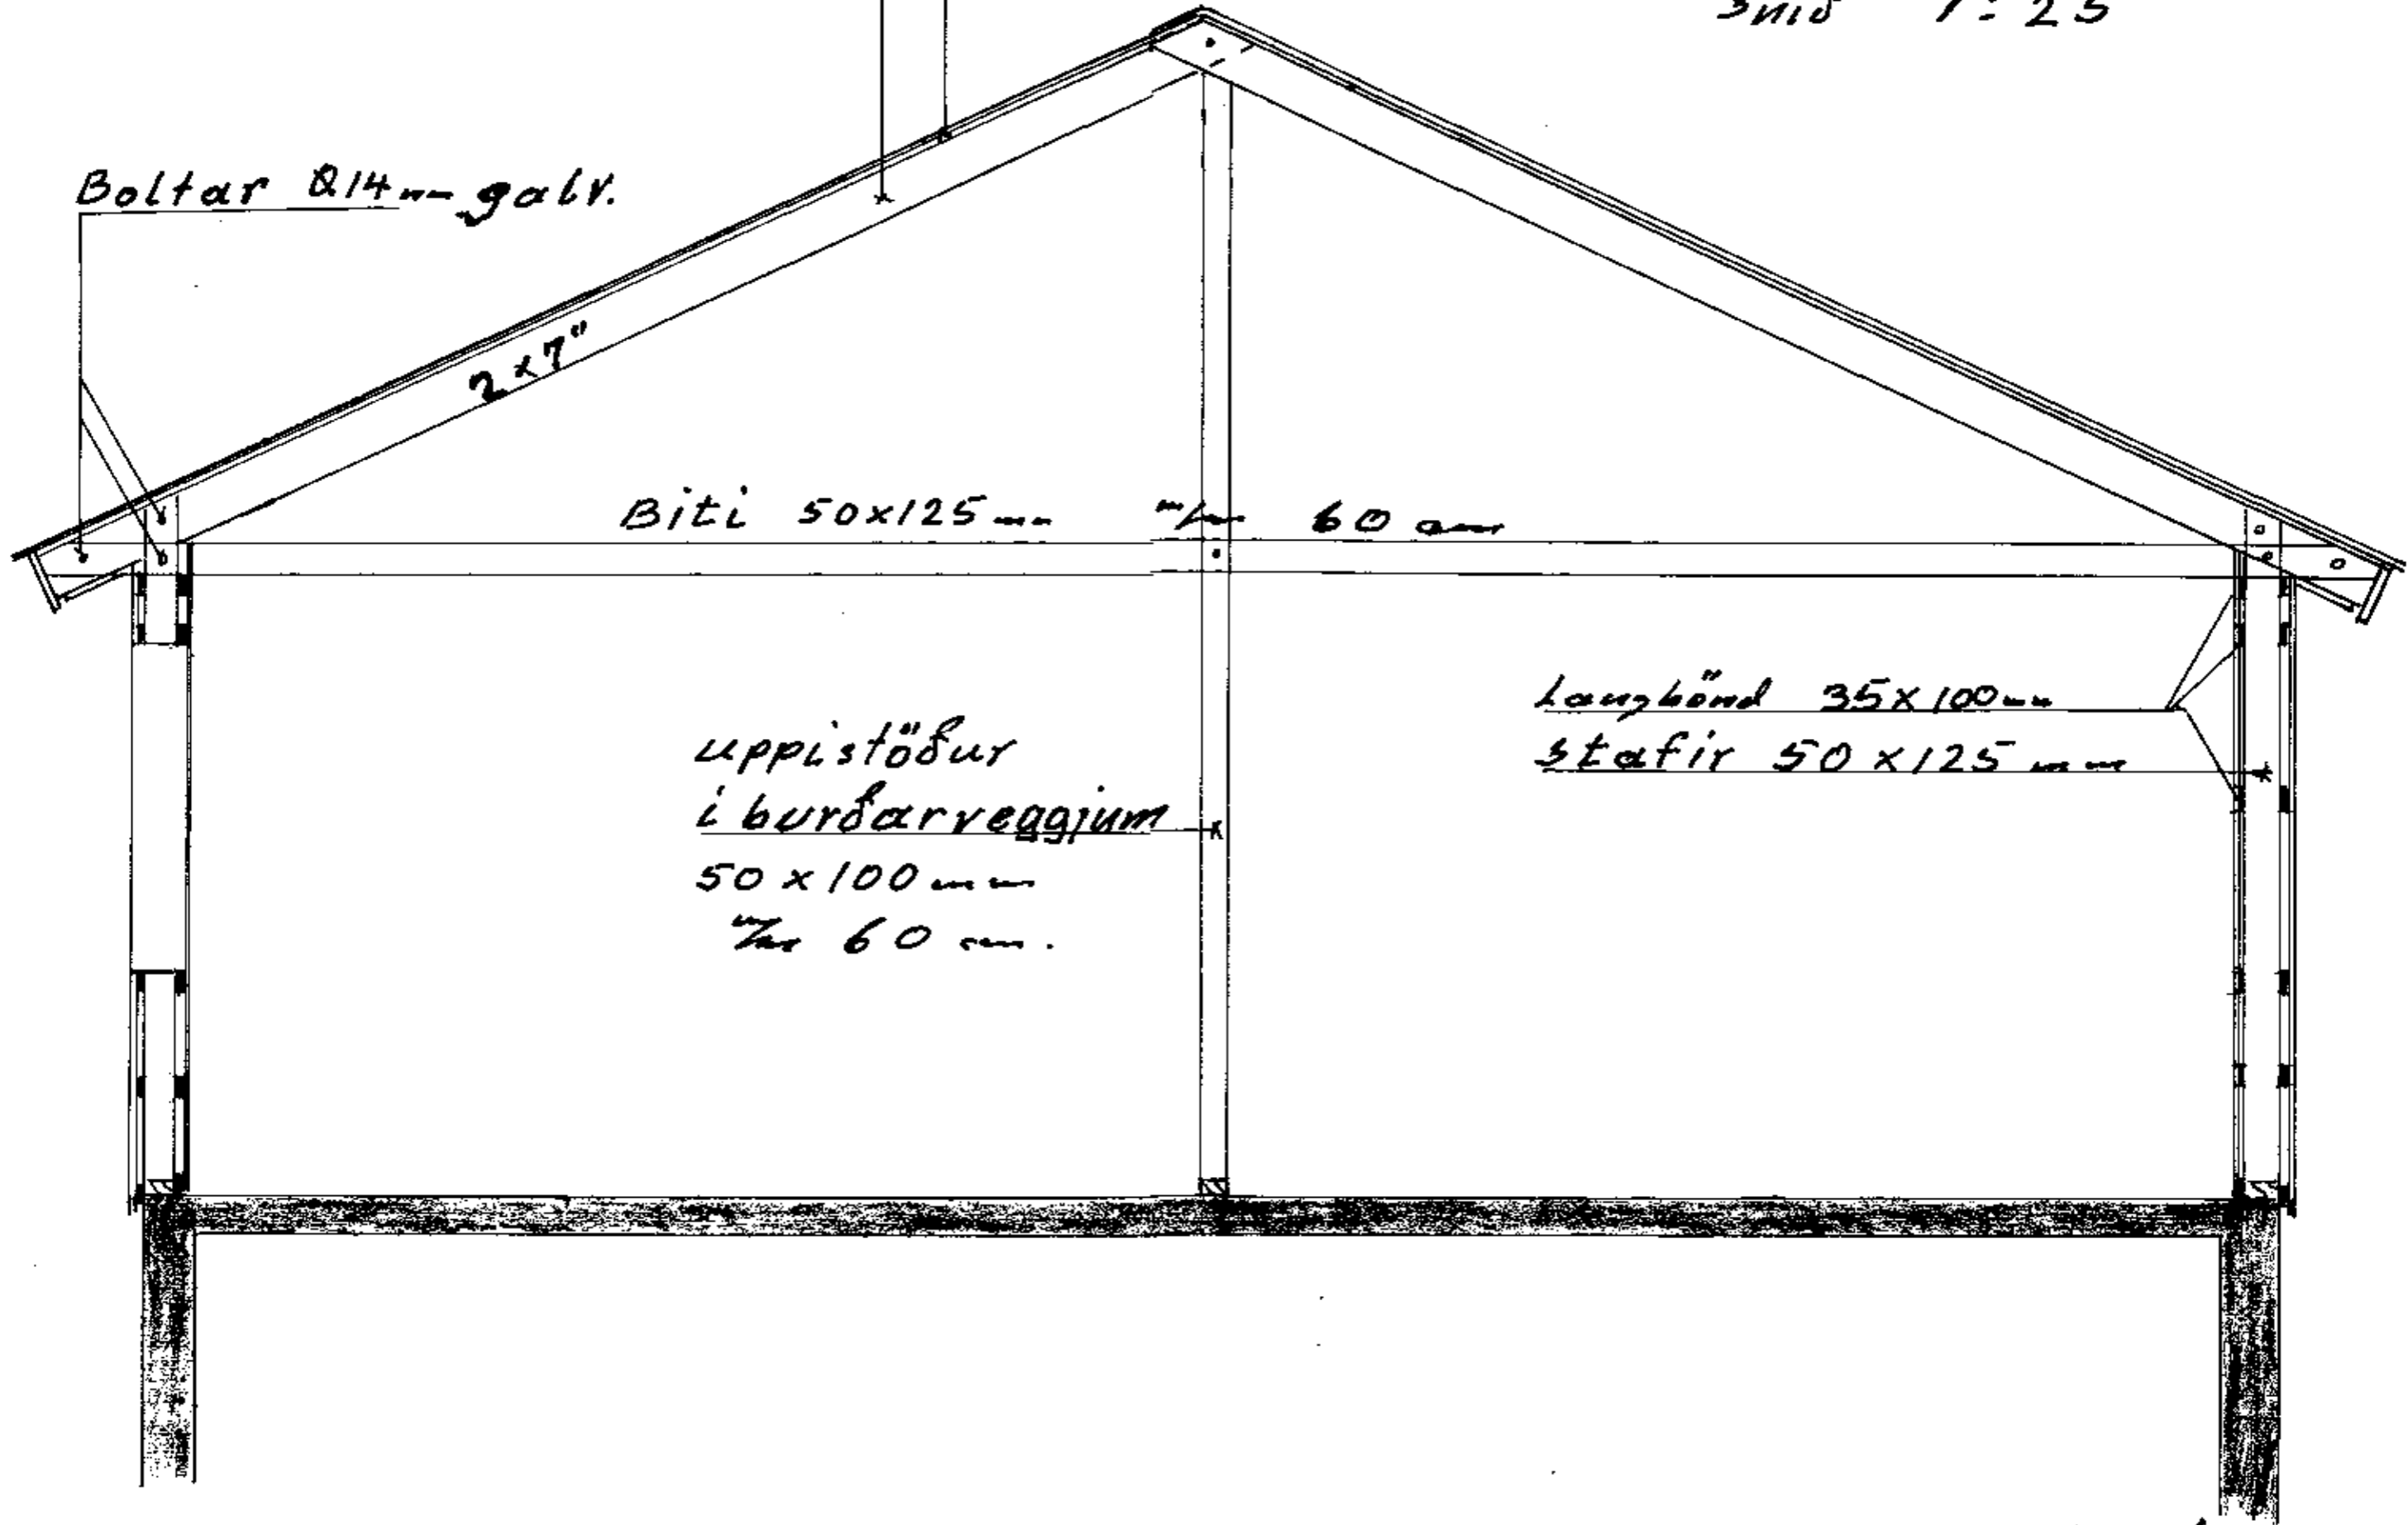

10.4.82 Morkinn