


Sperra IPE 160 \approx ca. 270
langbönd 2x4" \approx ca. 60

Laxárdalur
svinahússperra 1:20

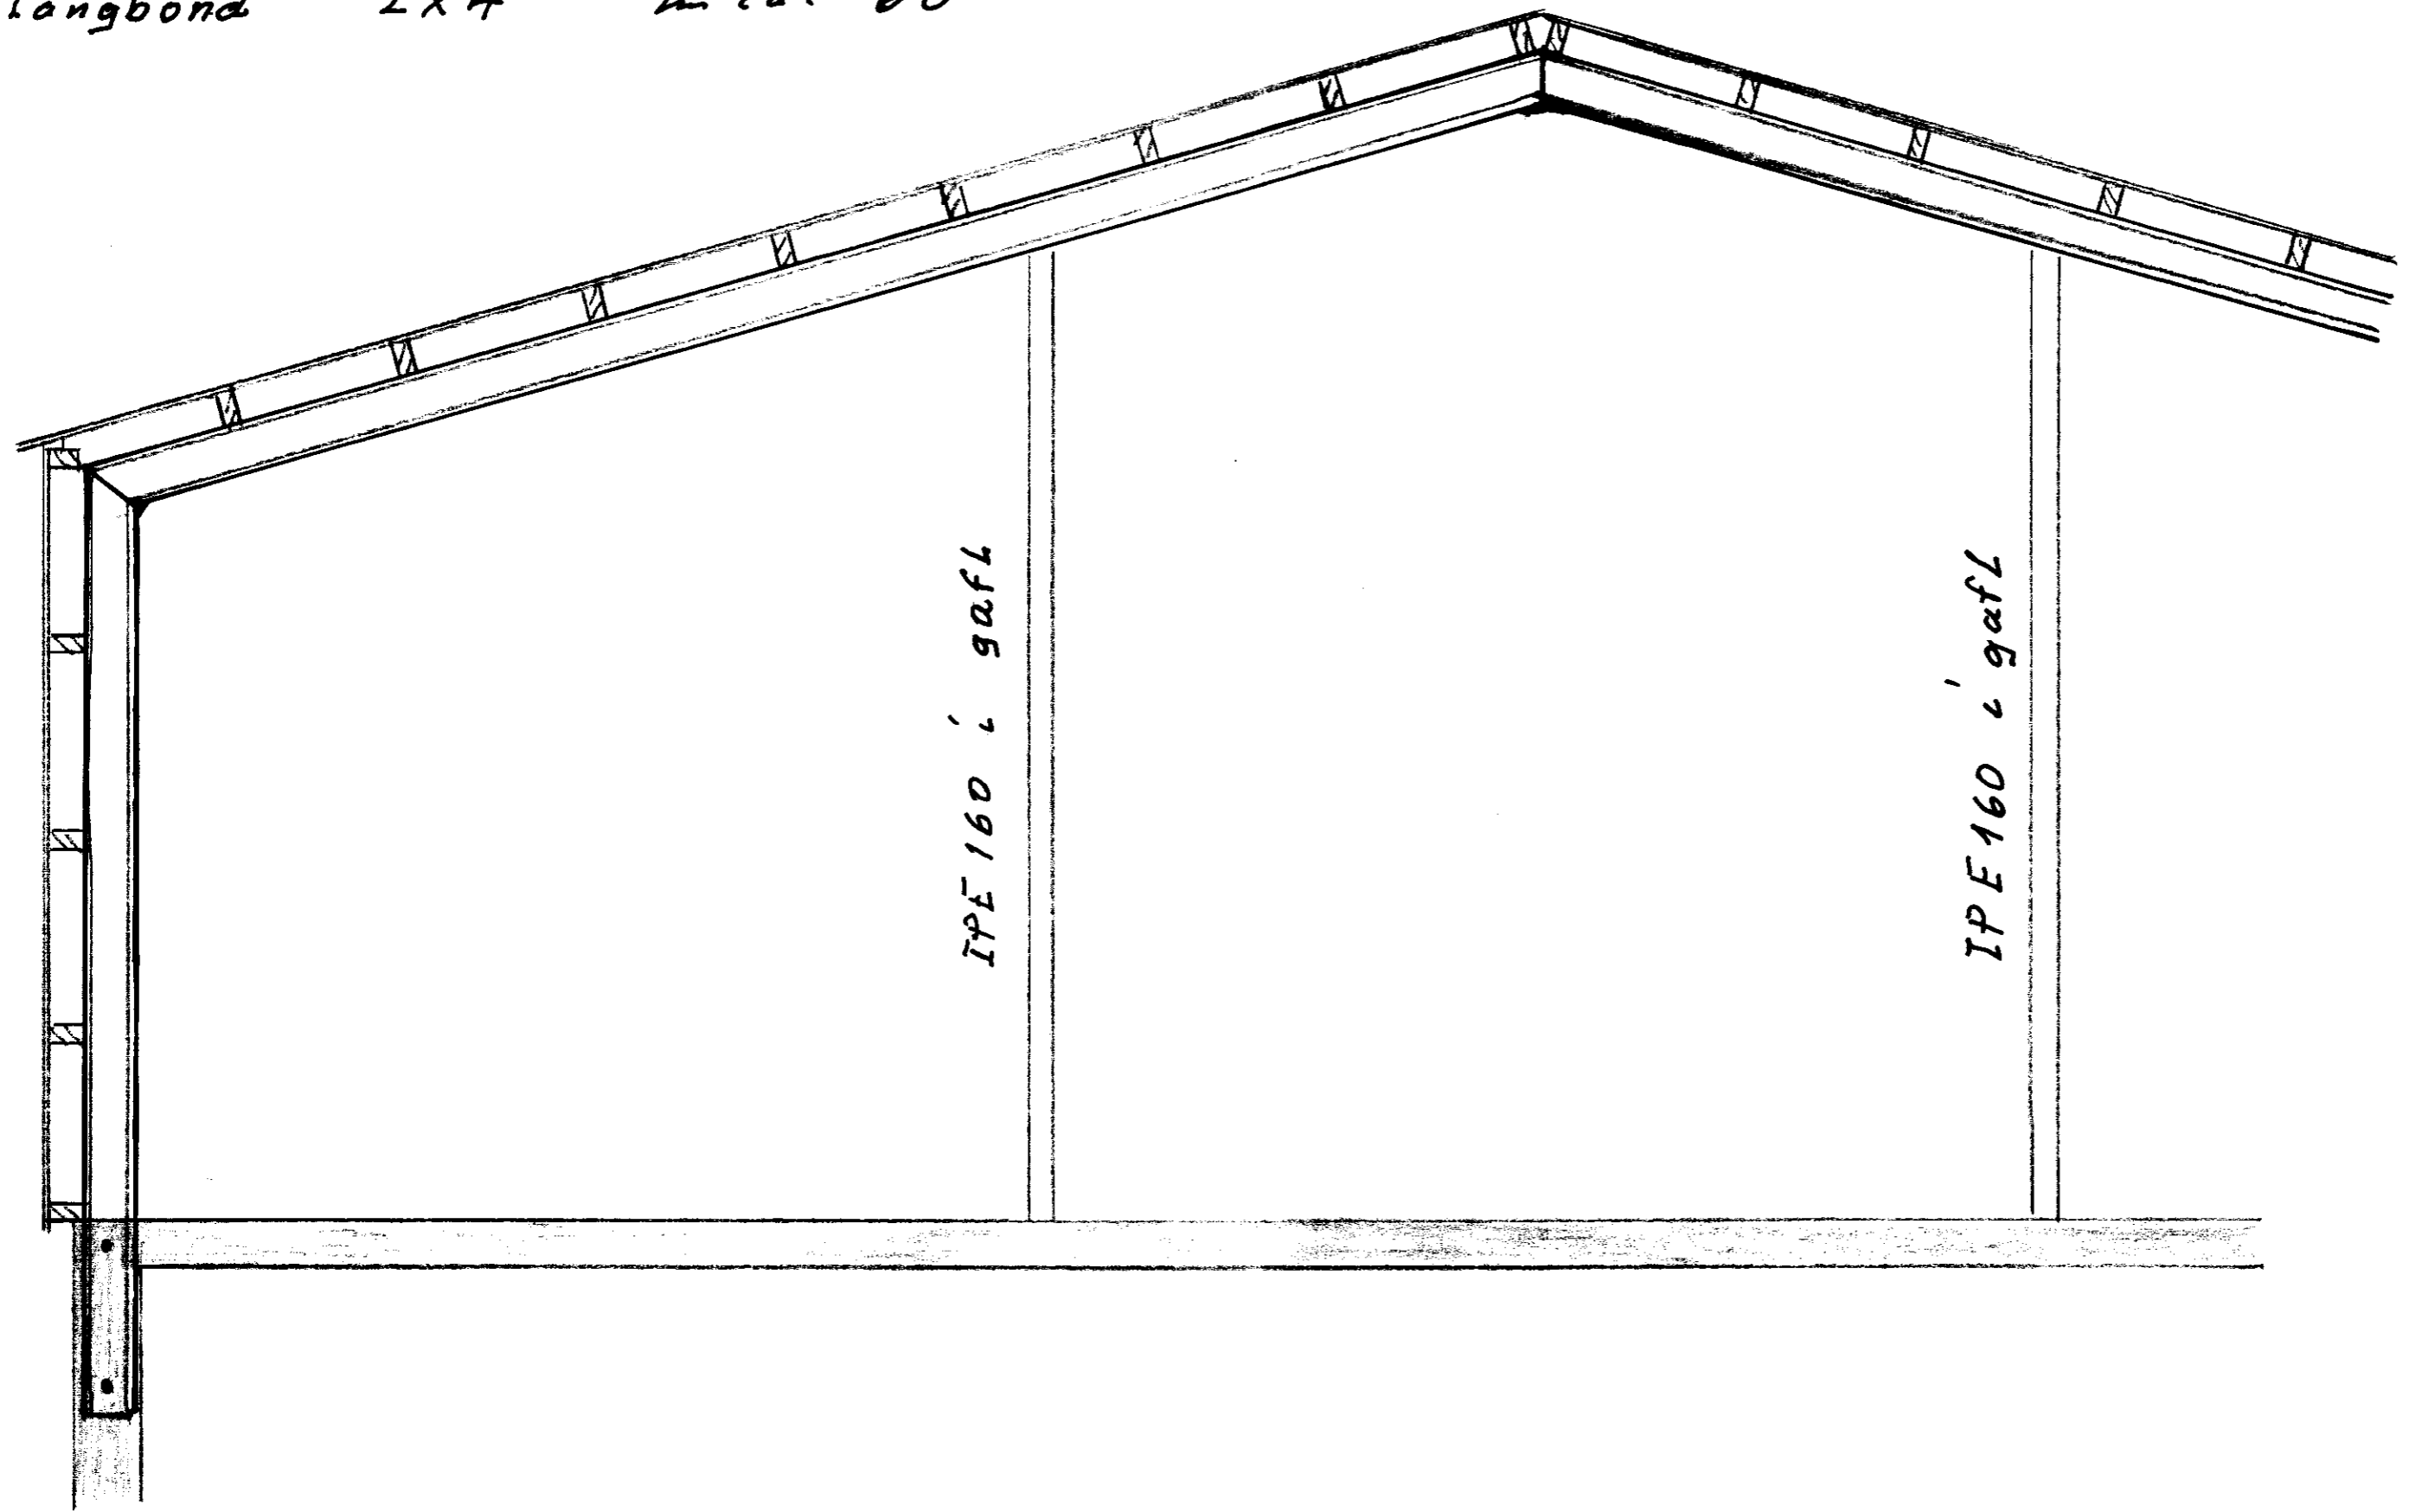

1978

Martini