
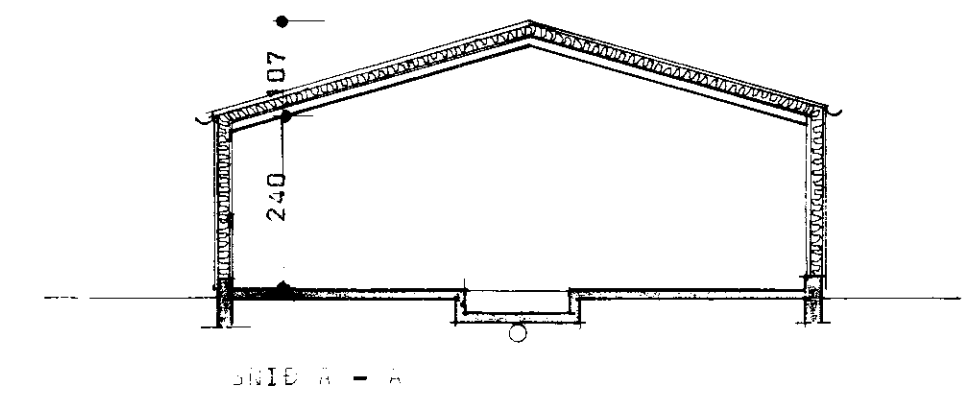
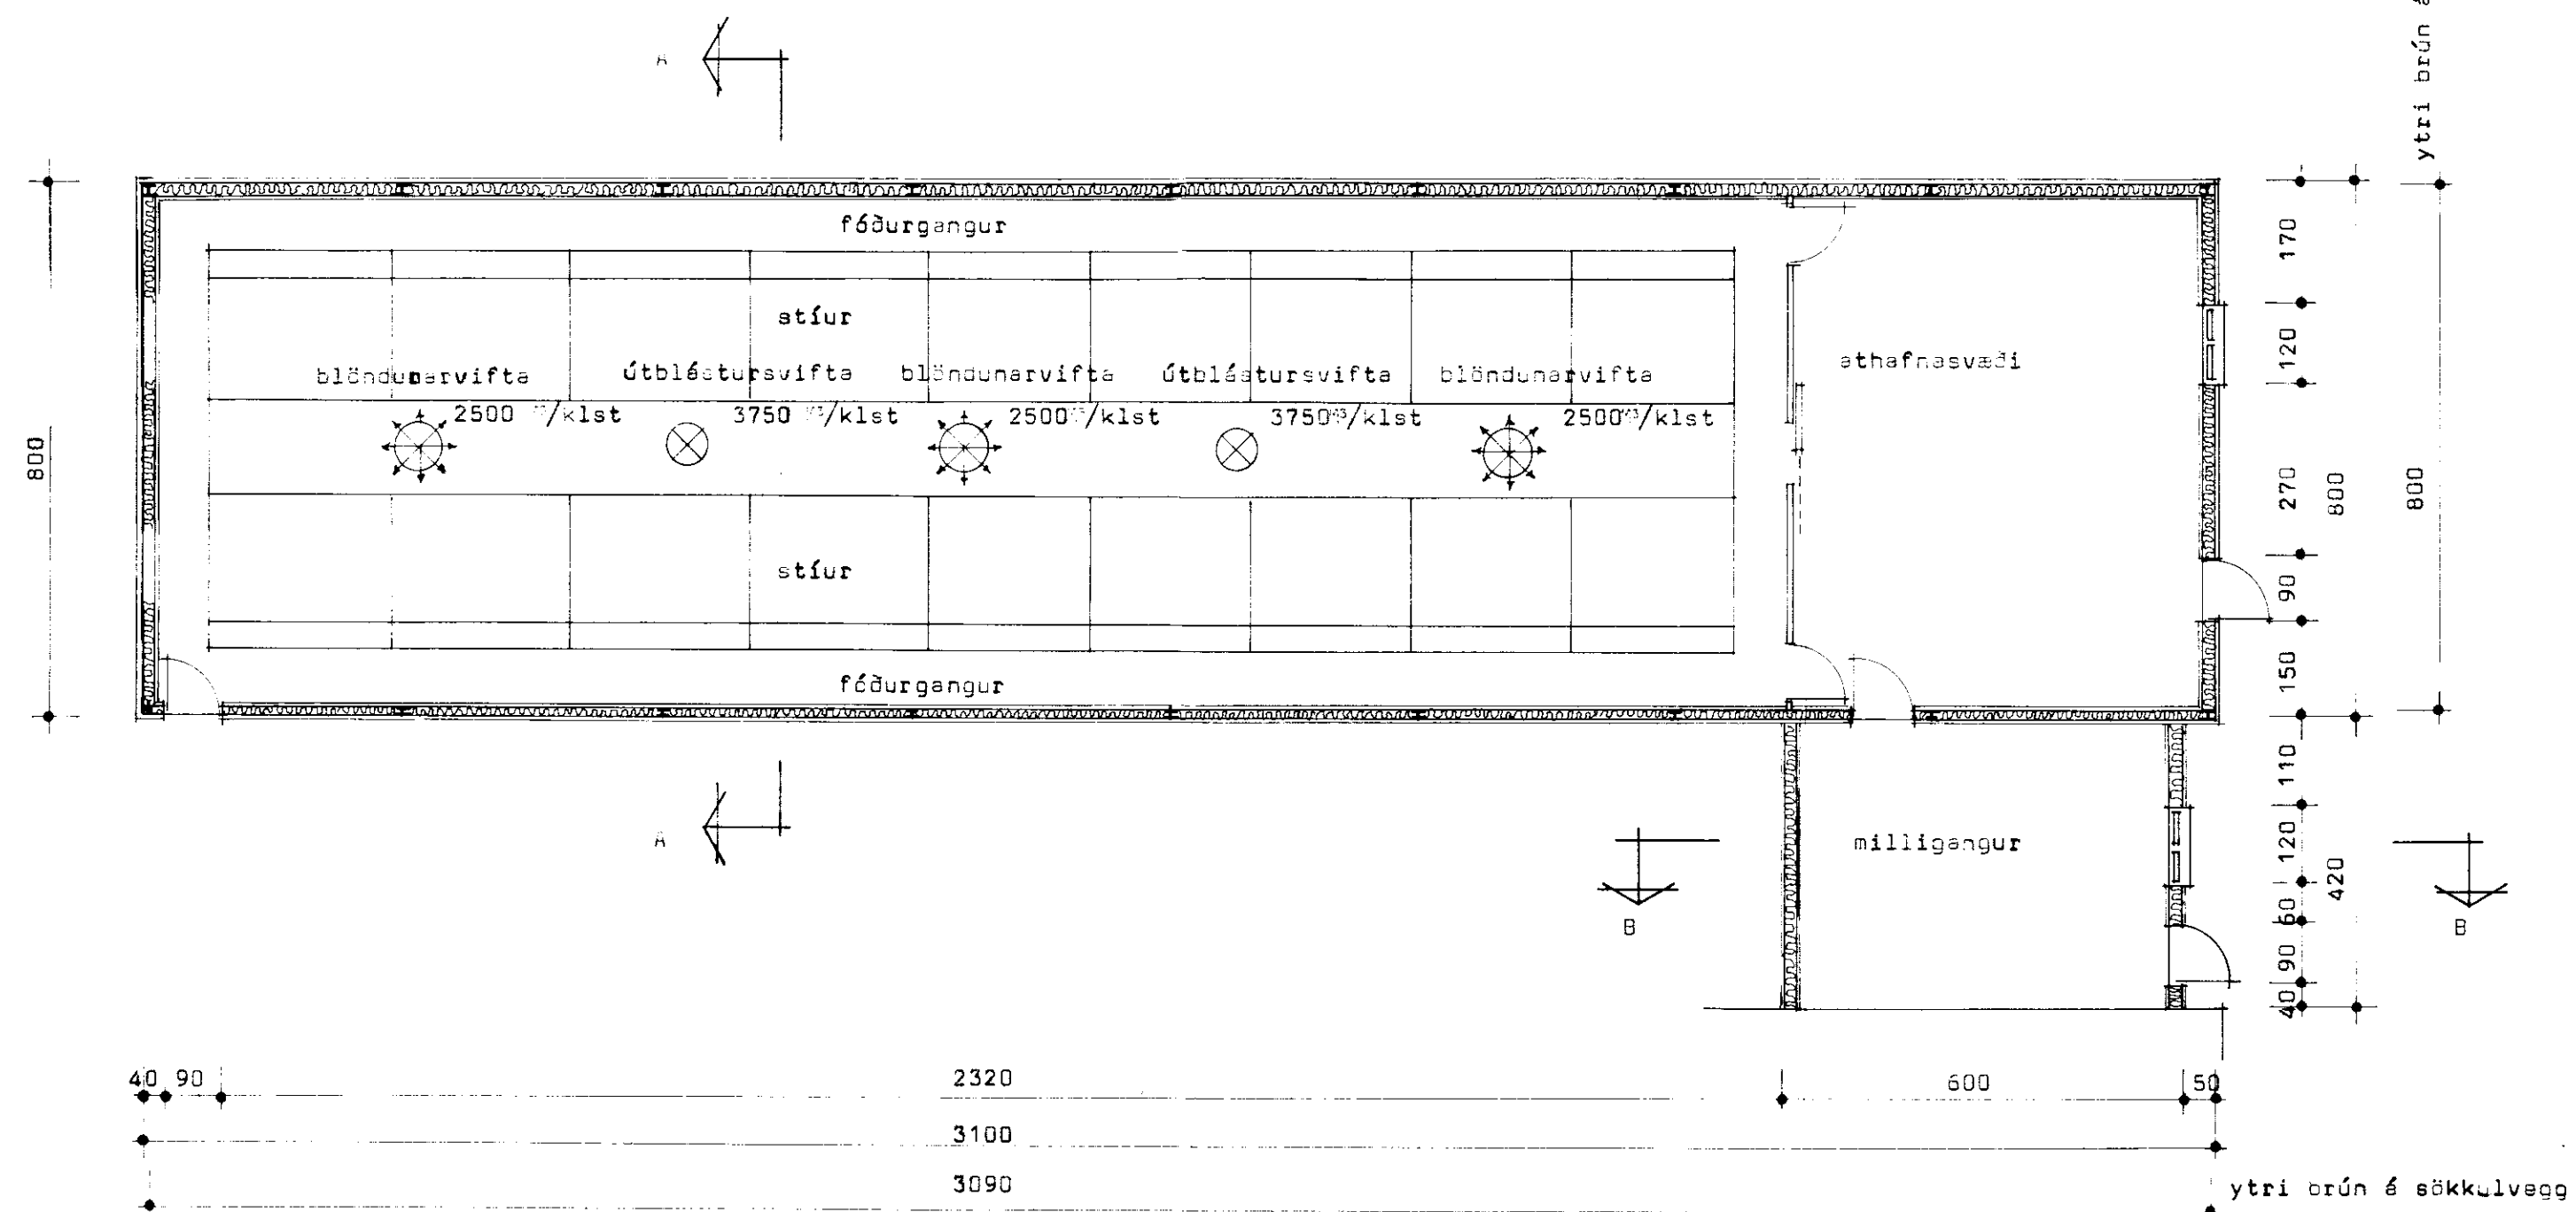
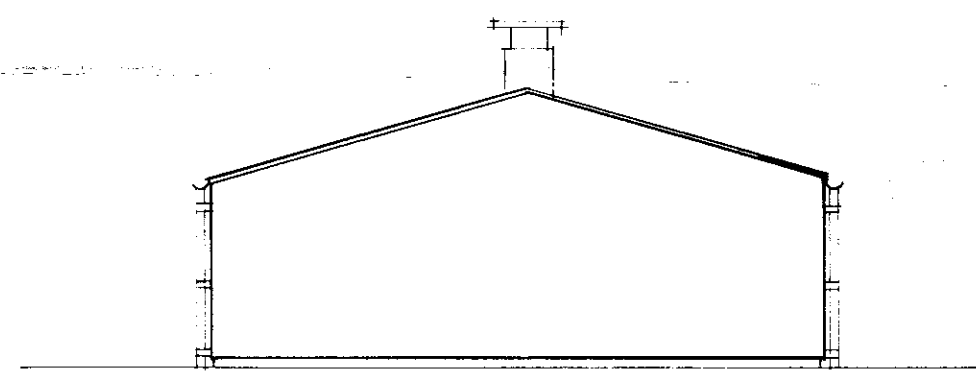
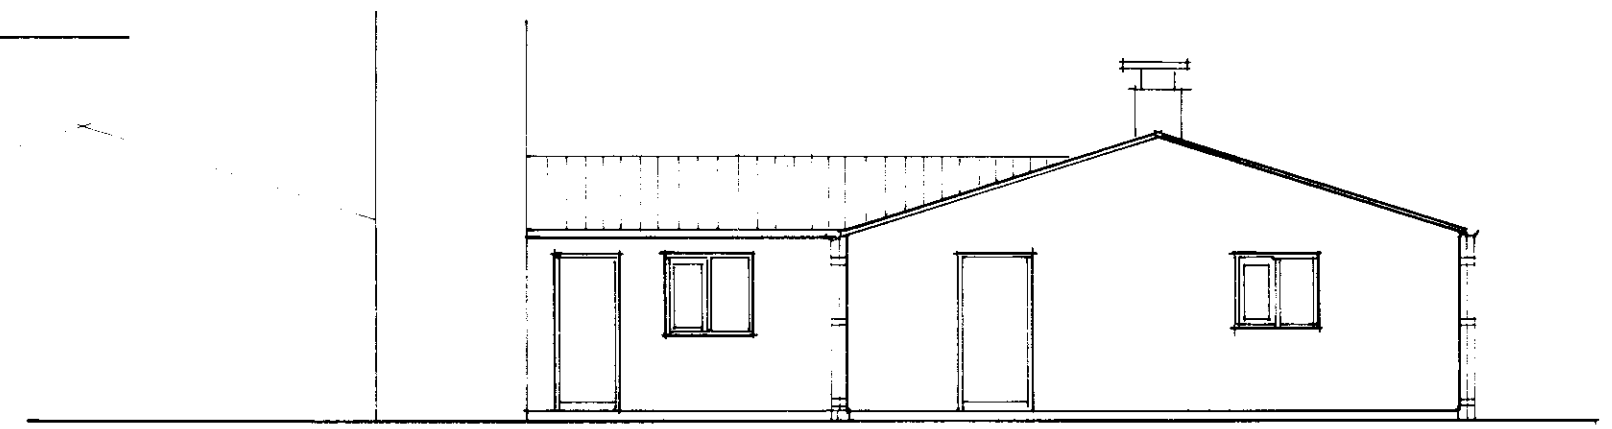
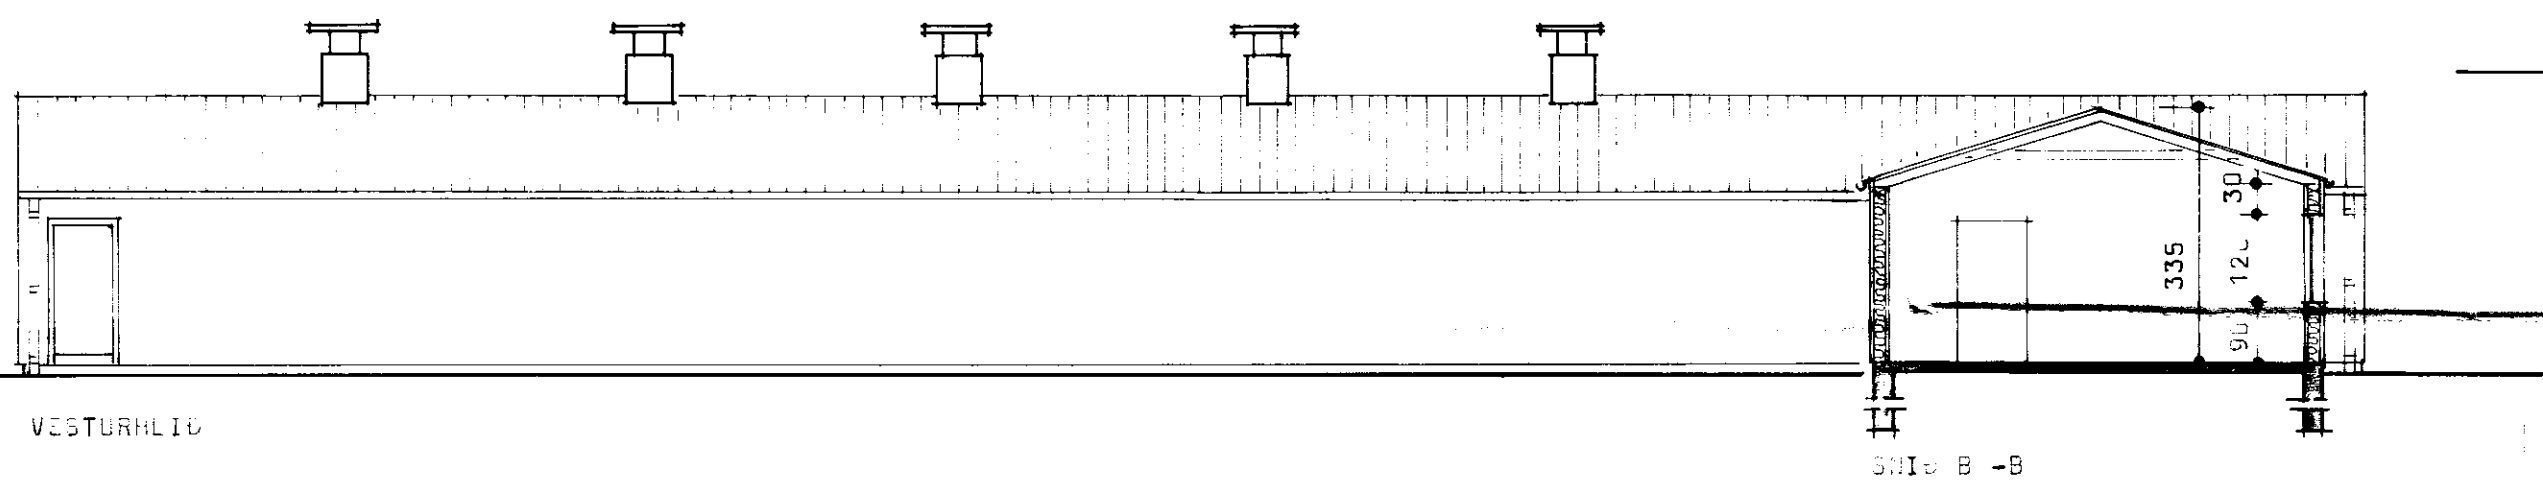
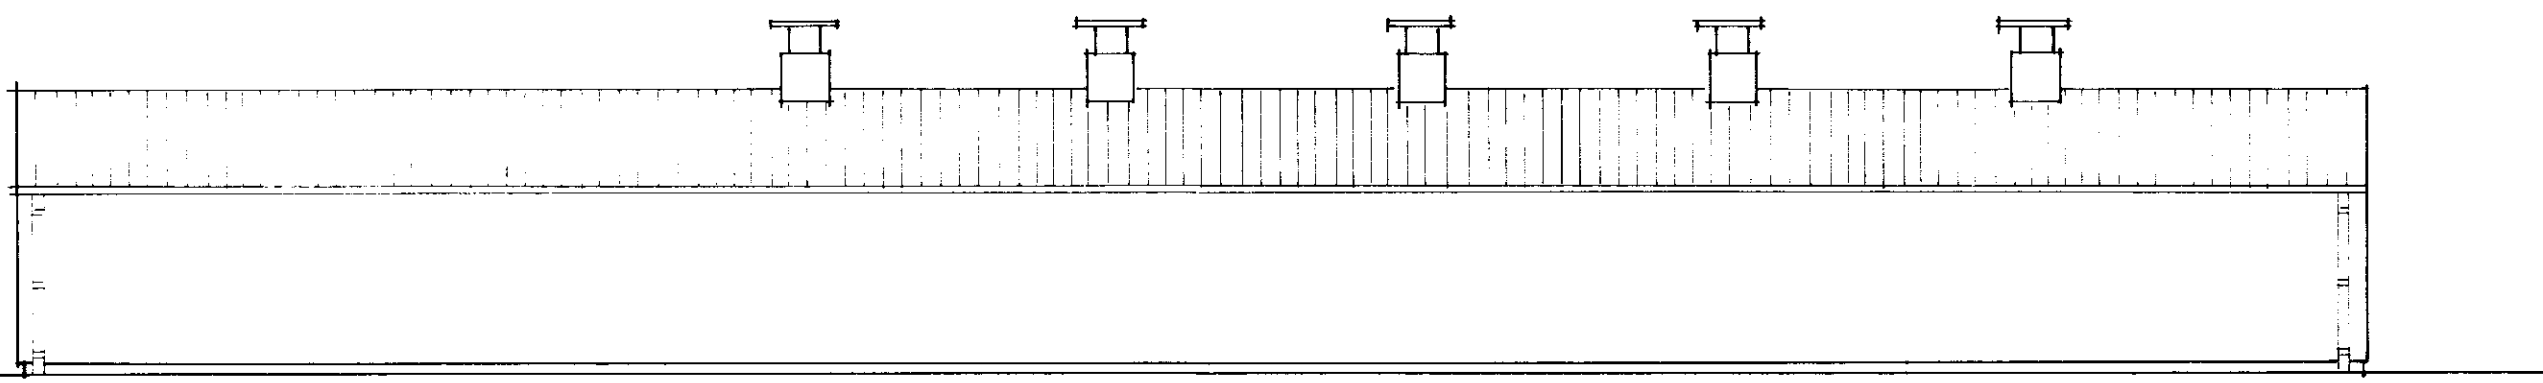


BYGGINGARFULLTÖL  
 Samp. 10/86  
 GRÖPVERJAHREPPS  
 Hilmar Binason

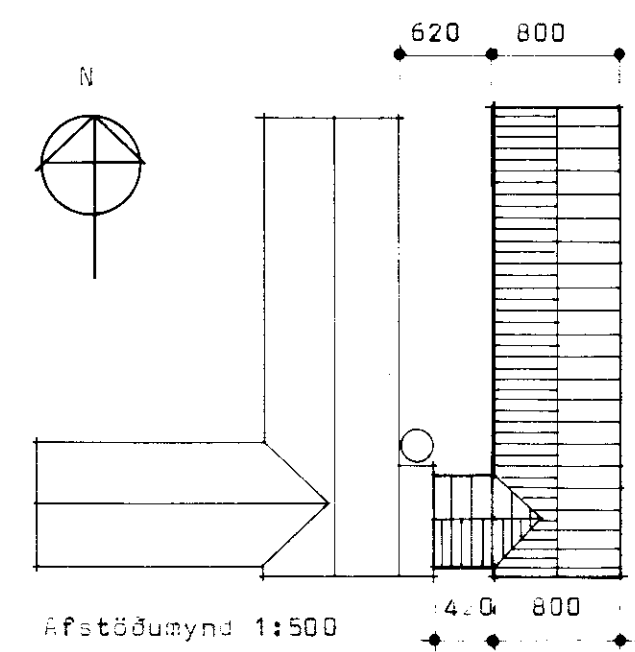

**BL** BYGGINGASTOFNUN LANDBÚNADARINS  
 LAUGAVEGI 120 REYKJAVÍK, SÍMI 25444  
 L. XÁRDALUR ++, Gröfverjahl., Grn.,  
 Eldisvínahús, 248<sup>mm</sup>, 726<sup>mm</sup>,  
 Grunnmynd, snið 6g útlit.

TEIKN. NR. 40-5152  
 BREYTT FRÁ 40-5047  
 MÆLIKVARDI 1:100  
 DAGSETNING 20.8.86  
 TEIKNAD Þórunn

*Handwritten signature*