





Samp. 3/8 '98
Hinn Einn

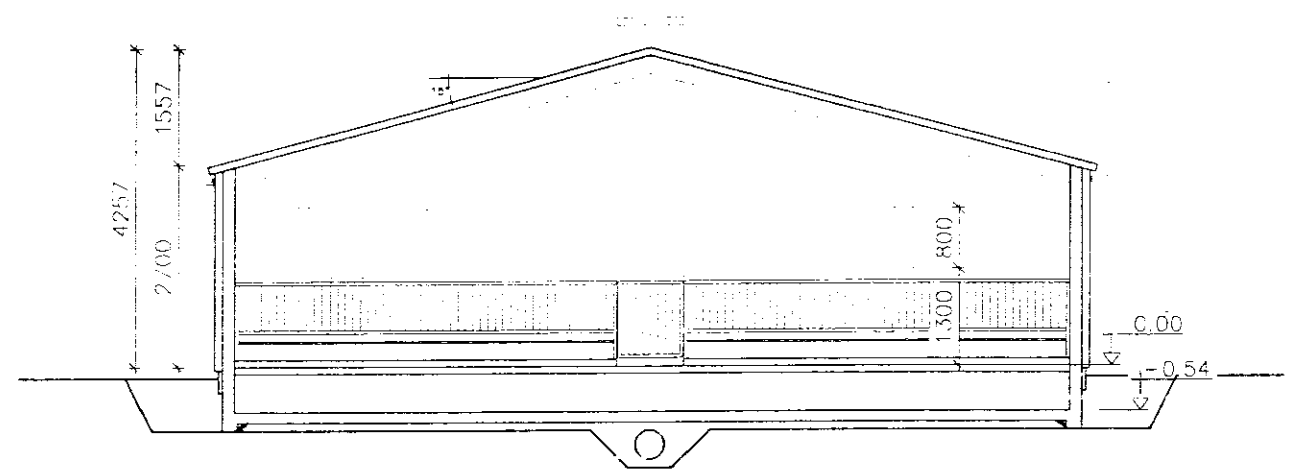

SNID A-A

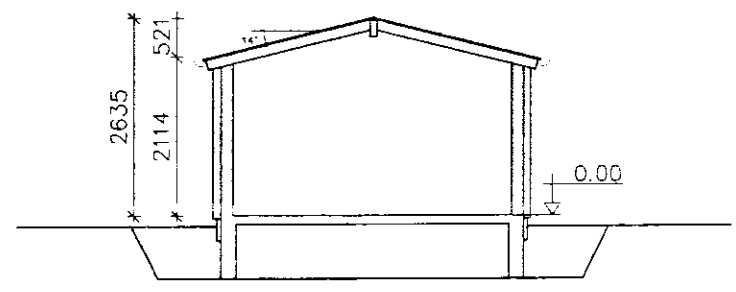

SNID B-B

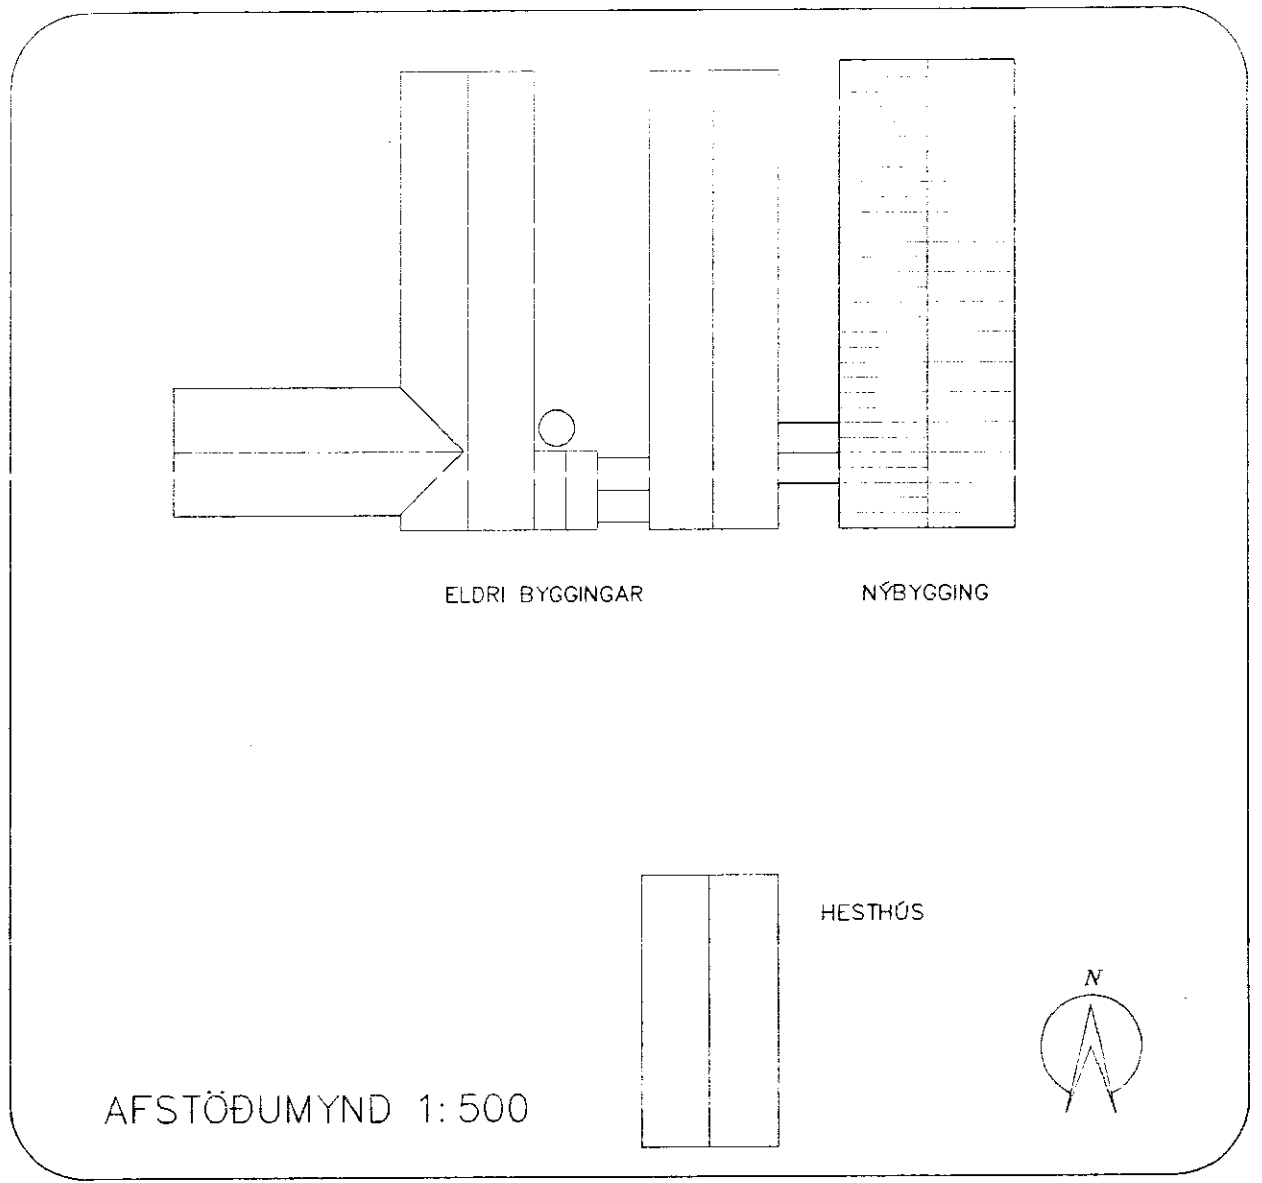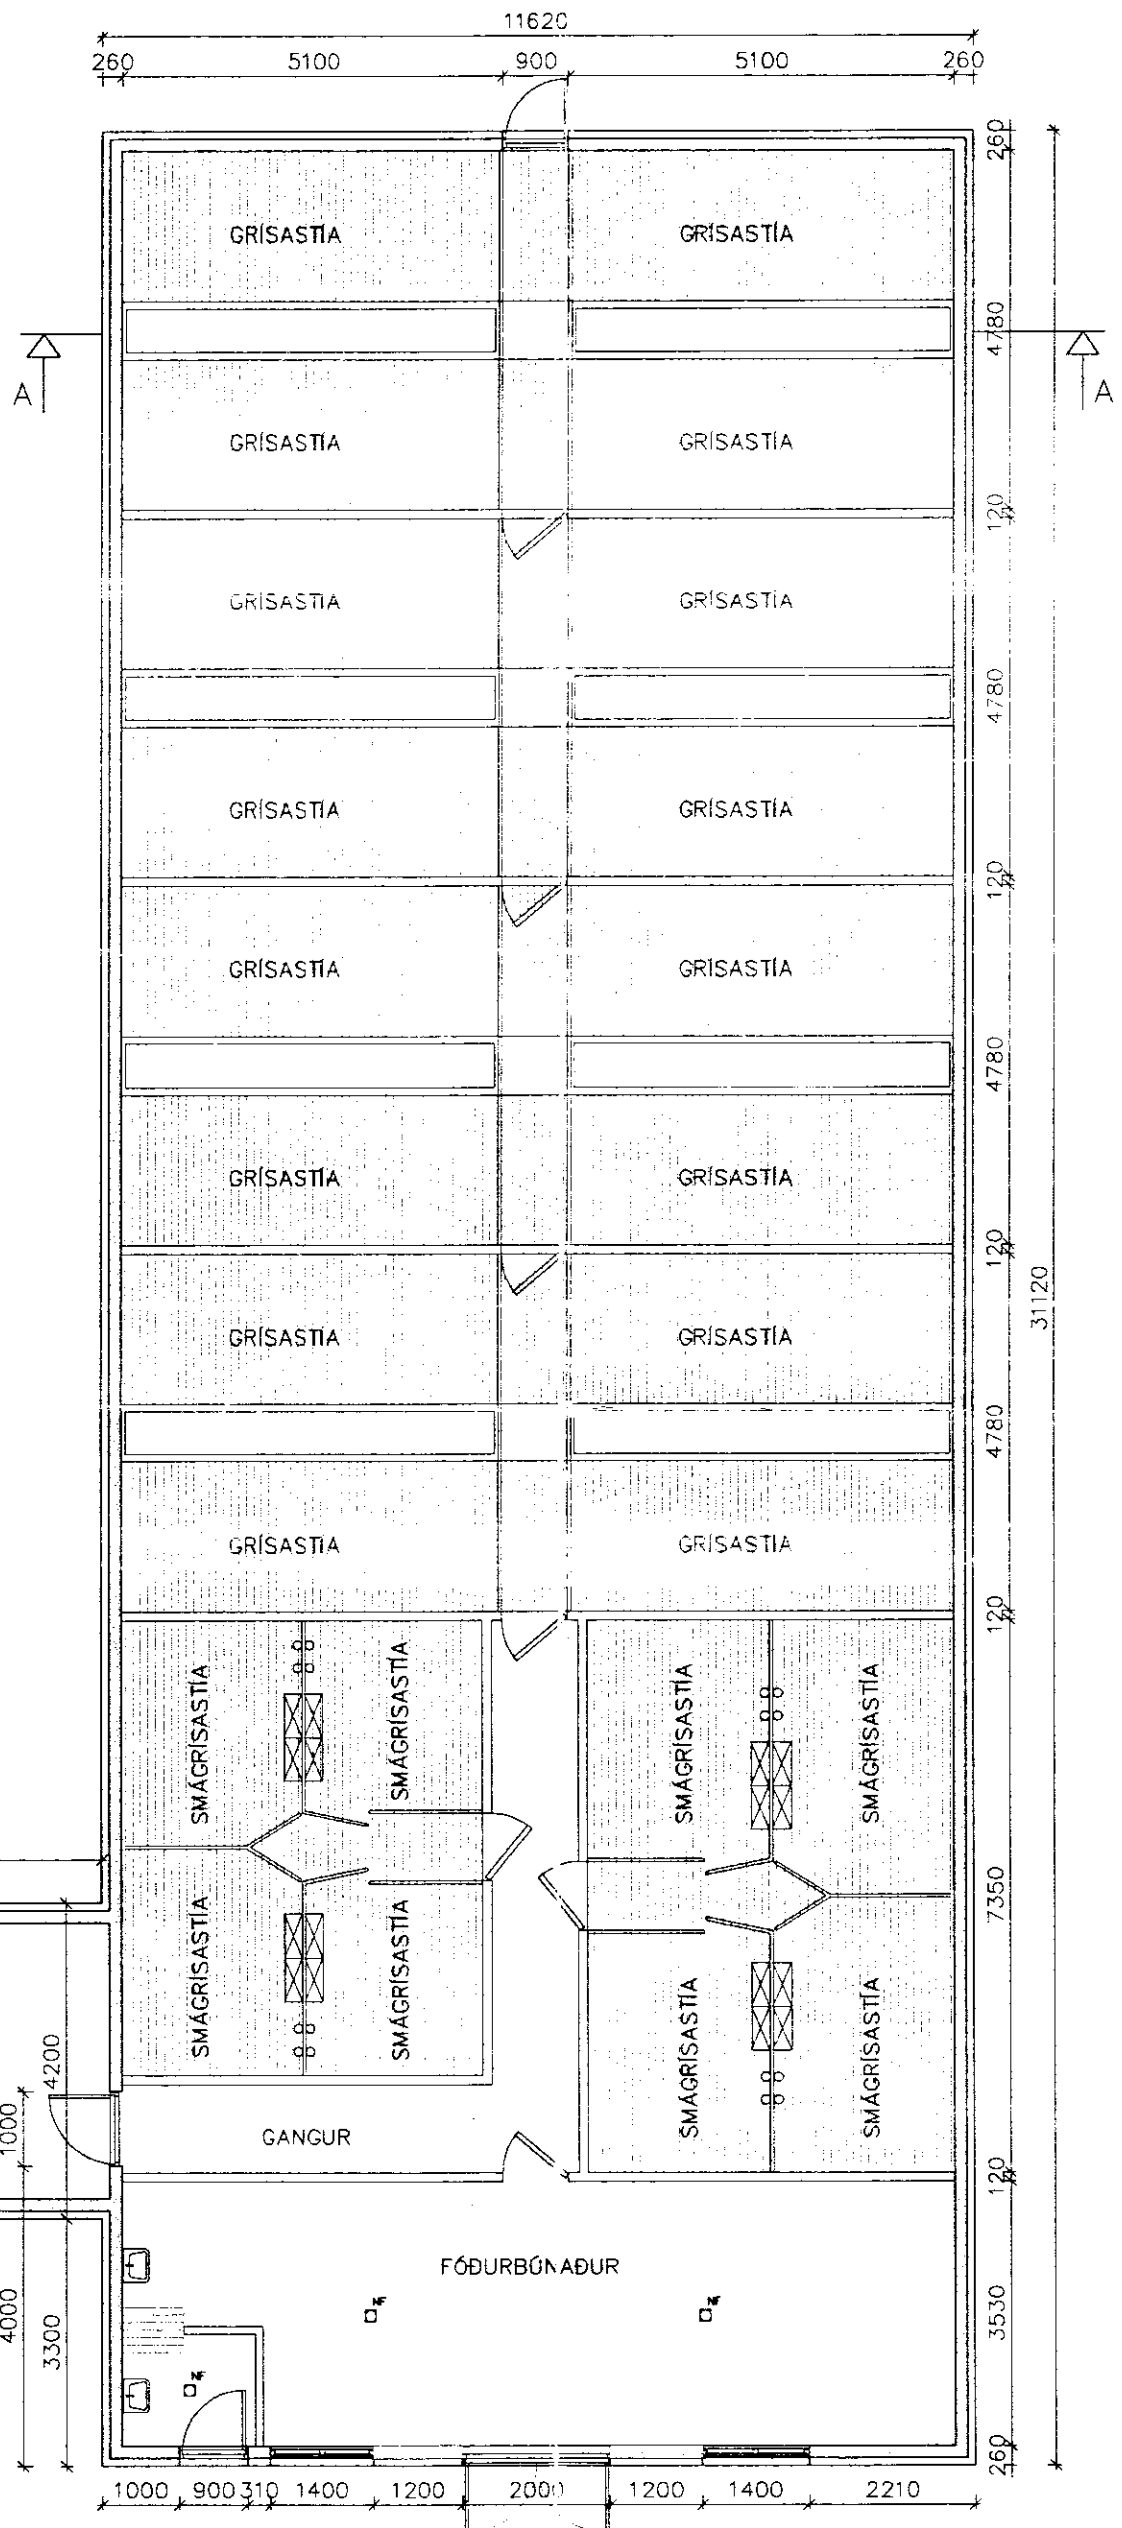

SVÍNAHÚS OG TENGINGANGUR ER BYGGT ÚR STEINSTEYPU. EINANGRÐ OG KLÆTT AÐ UTAN MED STÁLKLÆÐNINGU.

ÞAK ER ÚR STÁLSAMLOKUEININGUM FRÁ YLEININGU Á LIMTRÉSPERRUM.

| | FLATARMÁL | RÚMMÁL |
|-------------|------------------------|-----------------------|
| KJALLARI | (225.7) m ² | 121.9 m ³ |
| SVÍNAHÚS | 361.6 m ² | 1258.4 m ³ |
| TENGBYGGING | 16.8 m ² | 40.0 m ³ |
| SAMTALS | 378.4 m ² | 1420.3 m ³ |

| | | | | | | | | | | | | | |
|----------------------|------------|-----|-------|-----------------|-----|-----|-----------|------------|-------------|---|---|----------------|---------------|
| Hnitakerfi: | | | | | | | | | | <p>VERKFRÆÐISTOFA SUÐURLANDS <small>AUSTURVEGI 3-5, 800 BELFÖRRI, PÍMI 482 3900, FAX 482 3914</small></p> | Verk: LAXÁRDALUR 2 GNÚPVERJAHREPPI SVÍNAHÚS | | |
| Heðakerfi: | | | | | | | | | | | Mkv: 1:100 | | |
| Vörpun: | | | | | | | | | | | Mkv: 1:500 | | |
| Skráarnafn: 98154-01 | Tilvísanir | Br. | Dags. | Eðli breytingar | Af. | Sp. | Samþykkt: | Hönnað: GH | Teiknað: GH | | Yfirfarið: | Dags: Agust 98 | Verknr: 98154 |