




GRUNNMYND
GÓLFPLATA 1. HÆÐ
1:50

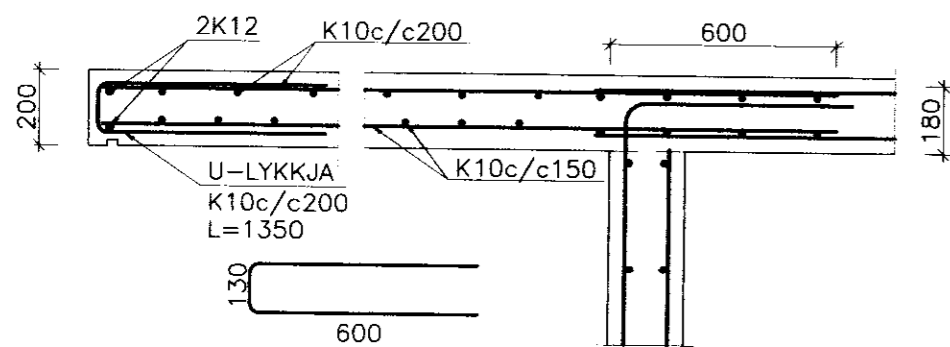


SNID
Mkv: 1:20

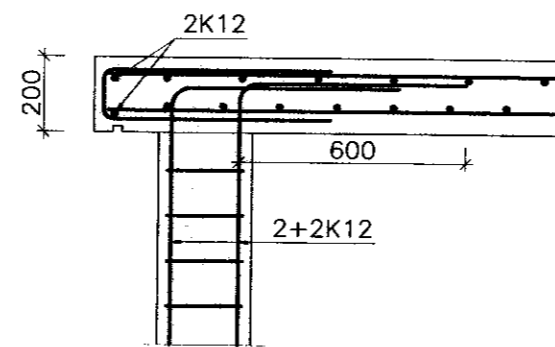


SNID
Mkv: 1:20

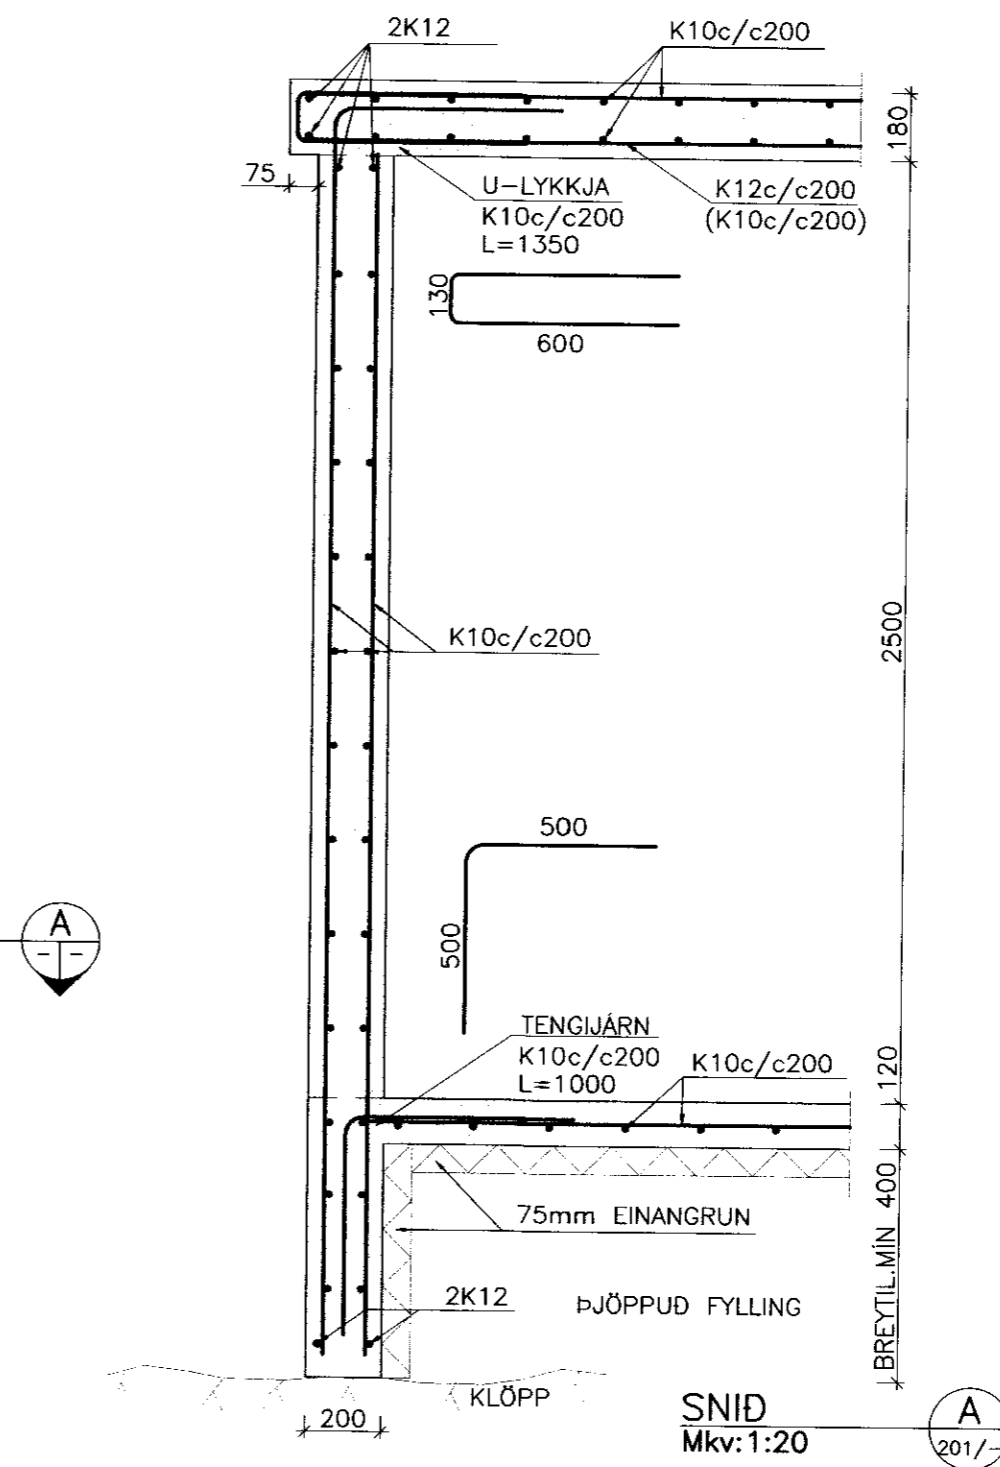

SNID
Mkv: 1:20

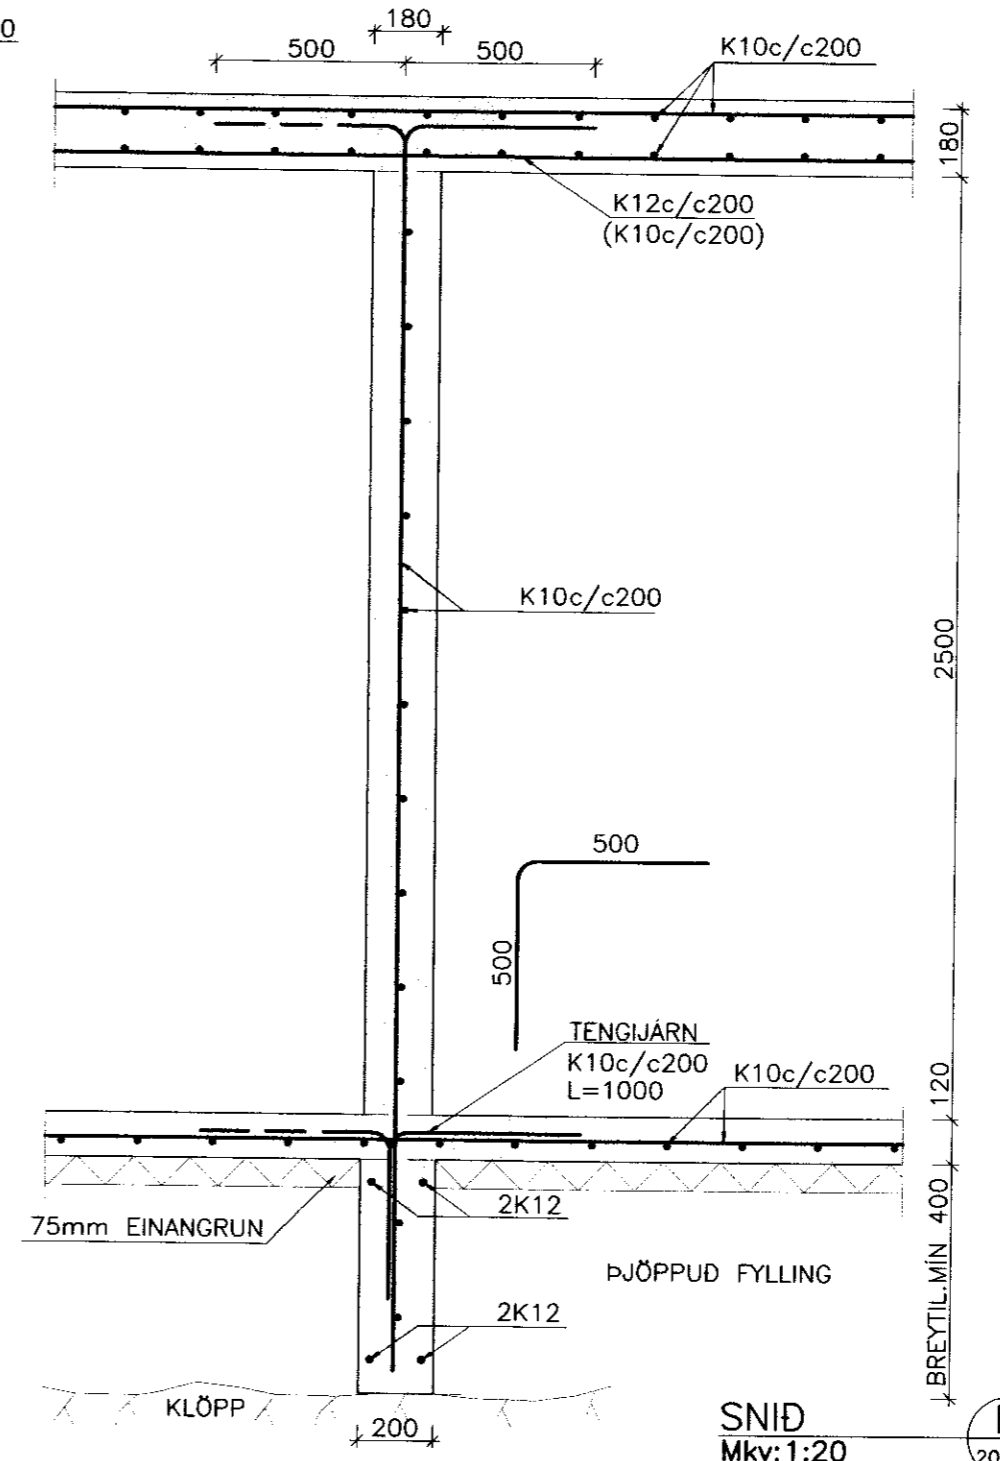

SNID
Mkv: 1:20

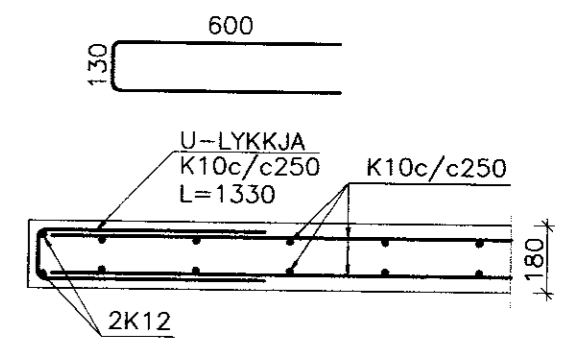

SNID
Mkv: 1:20

LAXÁRDALUR, GNÚPVERJAHREPPI

BURDARVIRKI;	Melikvarði
GRUNNMYND KJALLARAVEGGJA	1:50
SNID OG DEILI	1:20

Hönnuð:	Teiknað:	Yfirfarið:	Dag:
GH	SST		05.12.2005
Stöð & dæki:	Skilríkissíma:	Verkefni:	Bl. nr.
	05339-20	05339	202

Sambýktir: *[Signature]*

**VERKFRÆÐISTOFA
SUÐURLANDS EHF**

Austurvegur 5, 800 Selfoss, Sími: 482 3900, Fax: 482 3914, Netf: verkud@verksud.is